



RSE 9 A and B Block Water Supply			
S.No.	description	number	unit
1	90 mm HDPE pipe	763	m
2	Number of Sluice valve	3	nos.

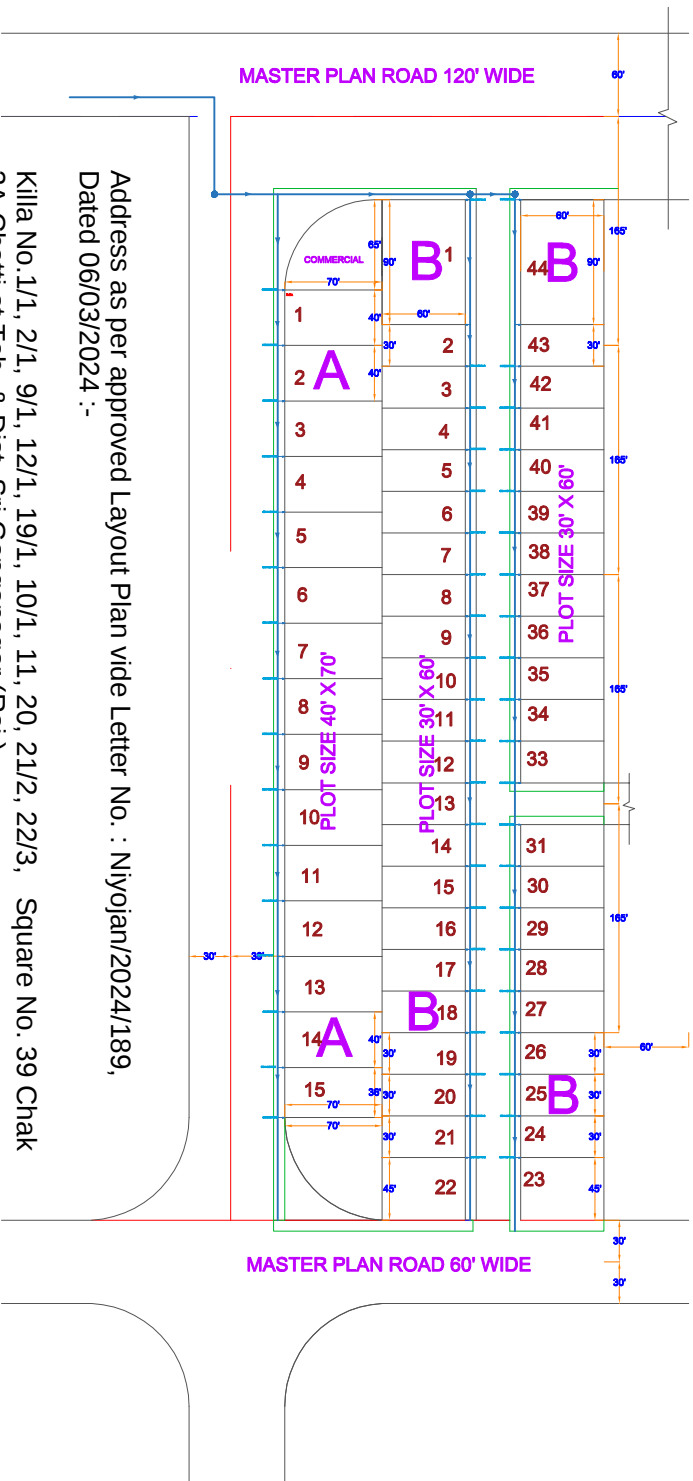

Address as per approved Layout Plan vide Letter No. : Niyojan/2024/189,
Dated 06/03/2024 :-

Kilia No.1/1, 2/1, 9/1, 12/1, 19/1, 10/1, 11, 20, 21/2, 22/3, Square No. 39 Chak 3A Chotti at Teh. & Dist. Sri Ganganagar (Raj.)

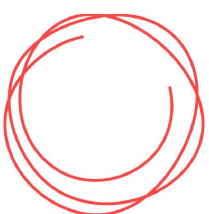

PROJECT:-
RSE 9A AND B BLOCK

LOCATION:-
SRIGANGANAGAR

DRAWING TITLE:-
WATER SUPPLY LAYOUT

DATE:-
29/07/2024

GENERAL NOTES:-


Er. Piyush Bhardwaj
B. Tech (Civil)