


ASHAPURNA NRI IX KHARA NO. 99,313/99,101/6

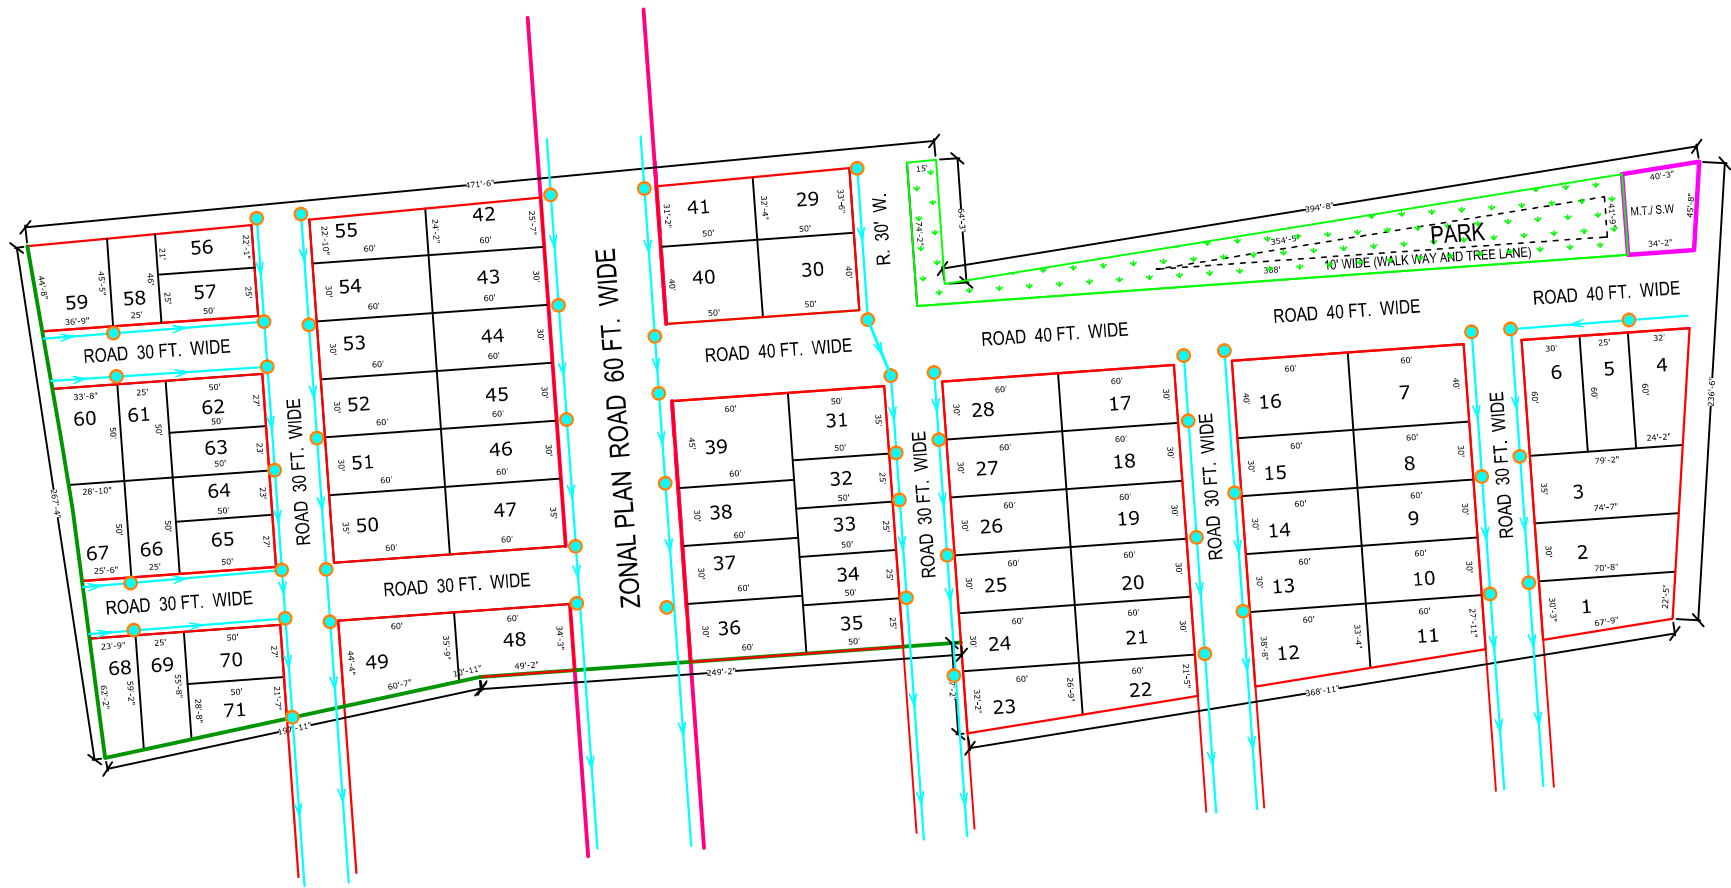

EXTERNAL SEWERAGE DRAWING



PLOT NO. 1 TO 71
ASHAPURNA NRI IX
KHARA NO. 99,313/99,101/6

Note : That This design plan is only tentative in nature as promo'ter may either as per the standard specifications and plans or customize or change them as per the requirement of SITE terms of layout, as the discretion of the promoter

Gaurav
GAURAV JOSHI
CIVIL ENGINEER
12, Near Maheshwari Nayati Nohra
Masuriya, Jodhpur

	SEWERAGE CHAMBER
	150 MM DIA MAIN SEWERAGE LINE MADE DMC/RECC (SLOPE 1:200)
ROAD SLOPE 1:450	