


RAIN WATER PLAN

LAY OUT PLAN OF KHASRA NO. 260/15,260/16,260/17 VILLAGE NANDRA KALLAN AT JODHPUR

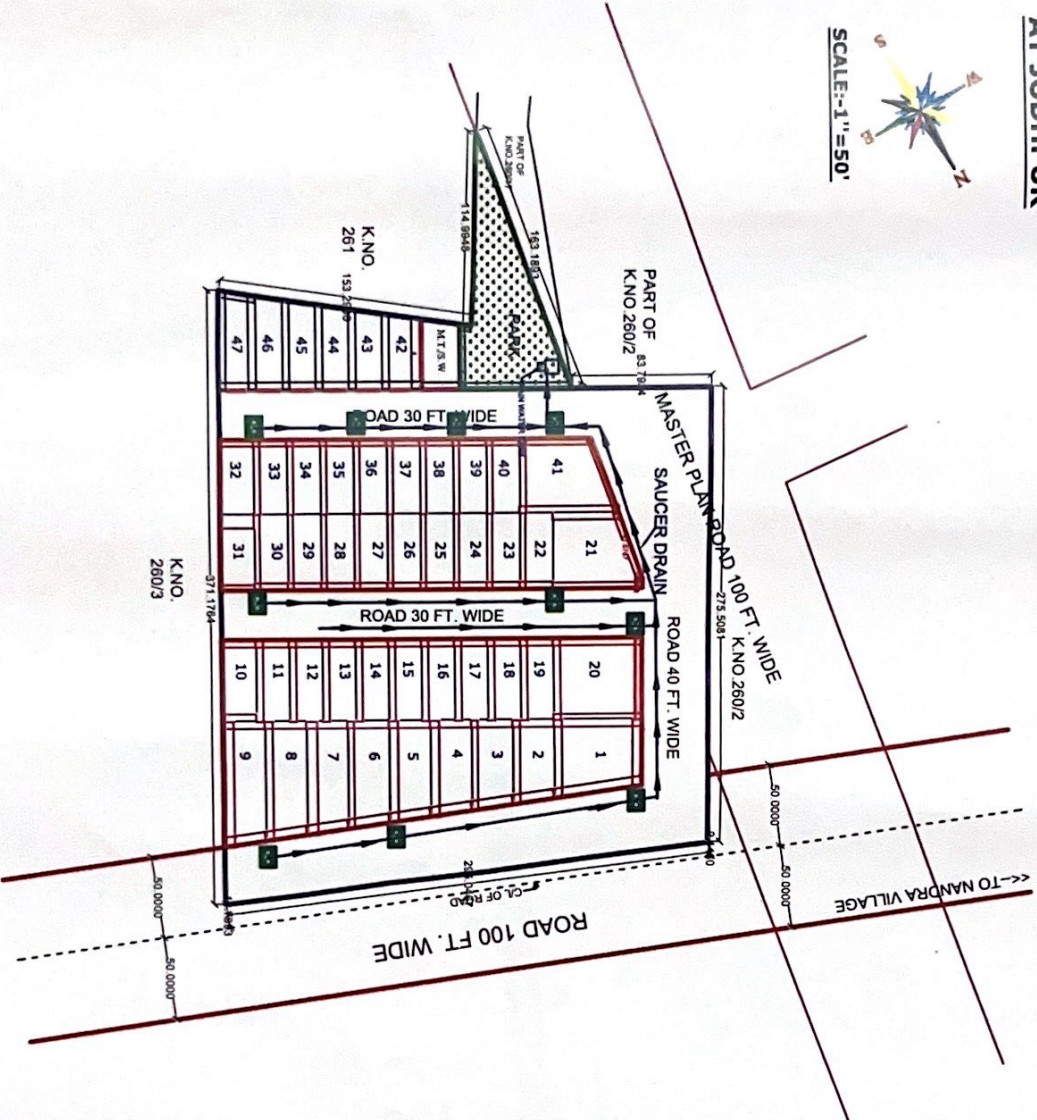

SCALE:-1"=50'




LAND USES ANALYSIS

PLOTS	AREA IN Sq.ft	AREA CR %
TOTAL PLOT AREA	6177.36	54.61 %
PARK AREA	348.15	05.61 %
M.T./W.D. AREA	100.81	01.63 %
ROAD AREA	4159.17	34.22 %
TOTAL SCHEME AREA	10914.49	100.00 %

Area in Sq.ft. = 57 Bigha, 11 BISHWA


KEY - PLAN

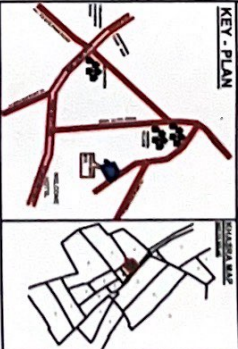

Ilkspmlane FINAL FOLDER GO APGHAUSHYANJI GO

	RAIN WATER CHAMBER 450X450MM
	SAUCER DRAIN

Rakesh
RAKESH SARAN
B.TECH (CIVIL)

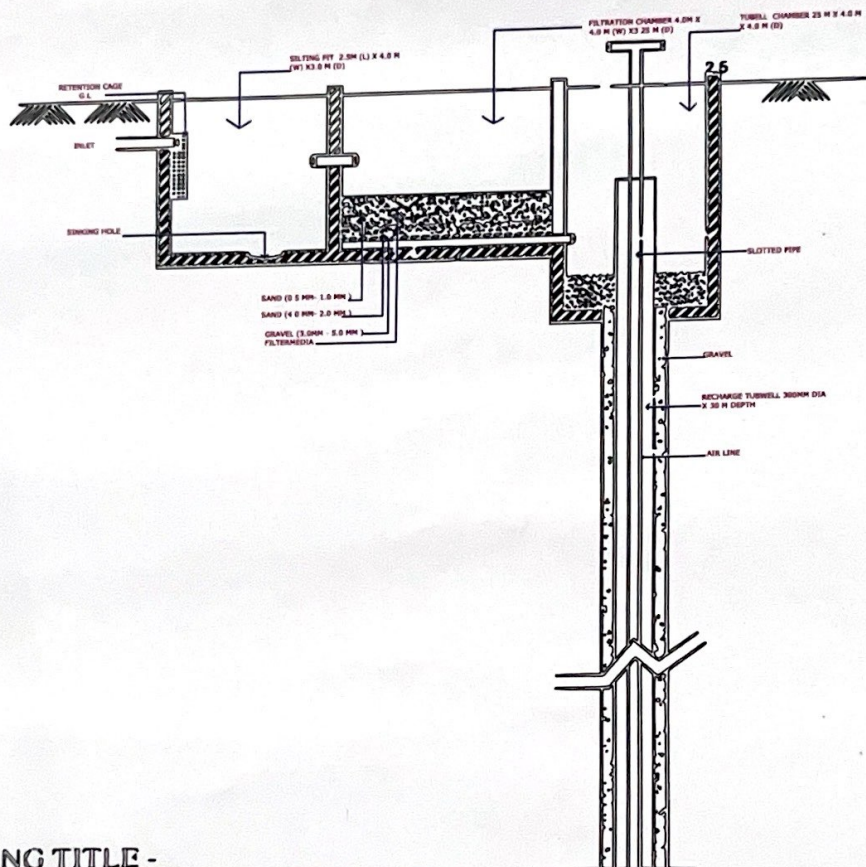

**DRAWING TITLE -
RAIN WATER HARVESTING PIT DETAIL**