


SHRI GANESH RESIDENCY - UCHIARA

LAY OUT PLAN OF KHASRA NO. 249/9, 249/10 OF VILLAGE NANDRA KALLAN AT JODHPUR


LAND USES ANALYSIS

PLOTS	AREA in Sq.ft.	AREA in %
TOTAL PLOT AREA	6987.45	59.81 %
PARK AREA	587.77	05.06 %
M.T.S.W. AREA	81.36	00.72 %
ROAD AREA	3997.42	34.41 %
TOTAL SITE AREA	11616.00	100.00 %
Area in Hectare = 100 Bigha		


SCALE:- 1"=50'

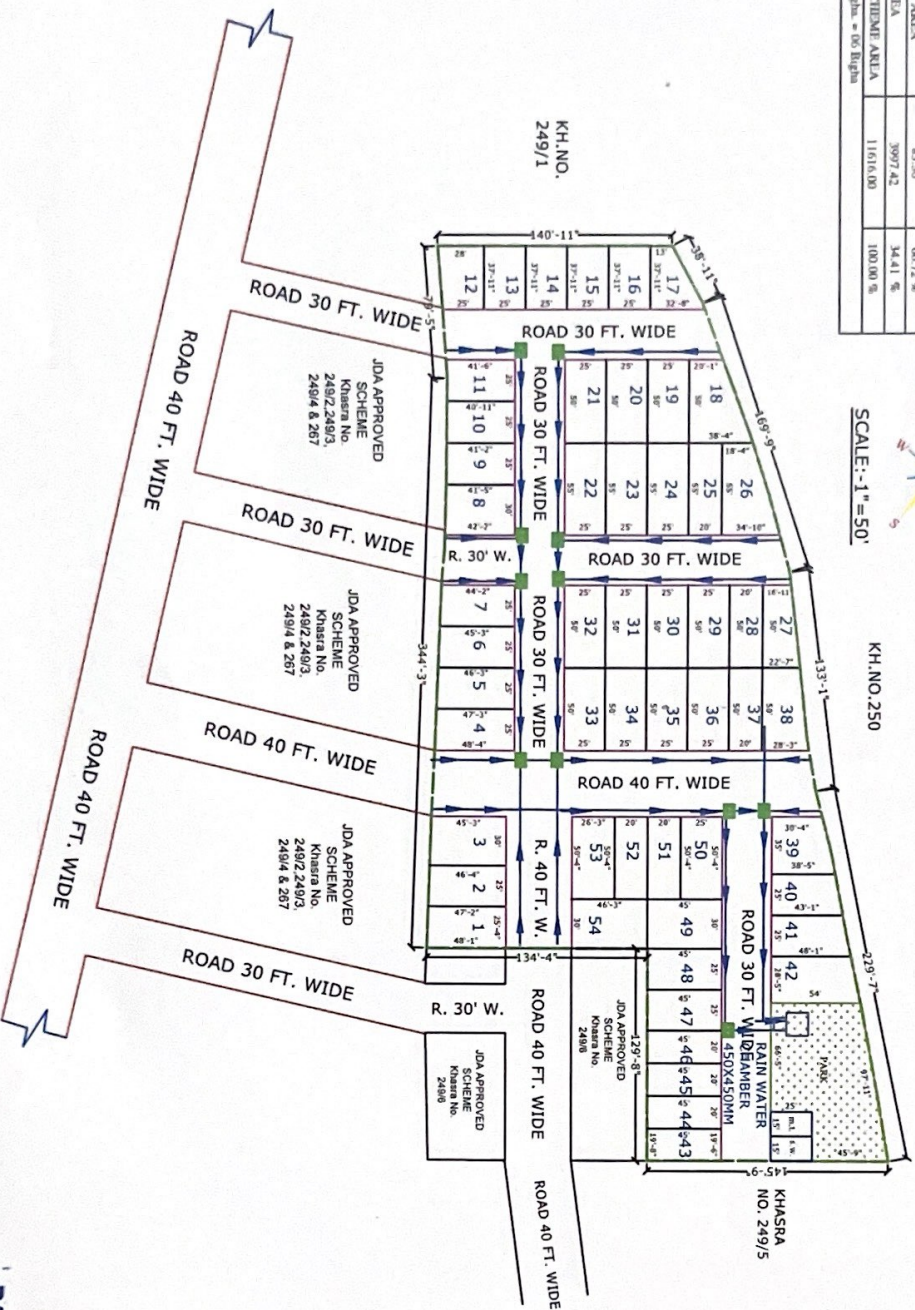

KEY PLAN

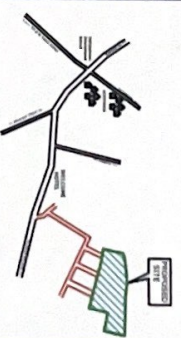


KHASRA MAP

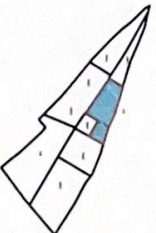

DRAWING TITLE - EXTERNAL SAUCER DRAIN & RAIN WATER CHAMBER PIPE ROUTE WITH HARVESTING PIT PIPE	
RAIN WATER PIPE SLOP 1:200	
RAIN WATER CHAMBER 450X450MM	
SAUCER DRAIN	

RAKESH SARAN
B.TECH (CIVIL)

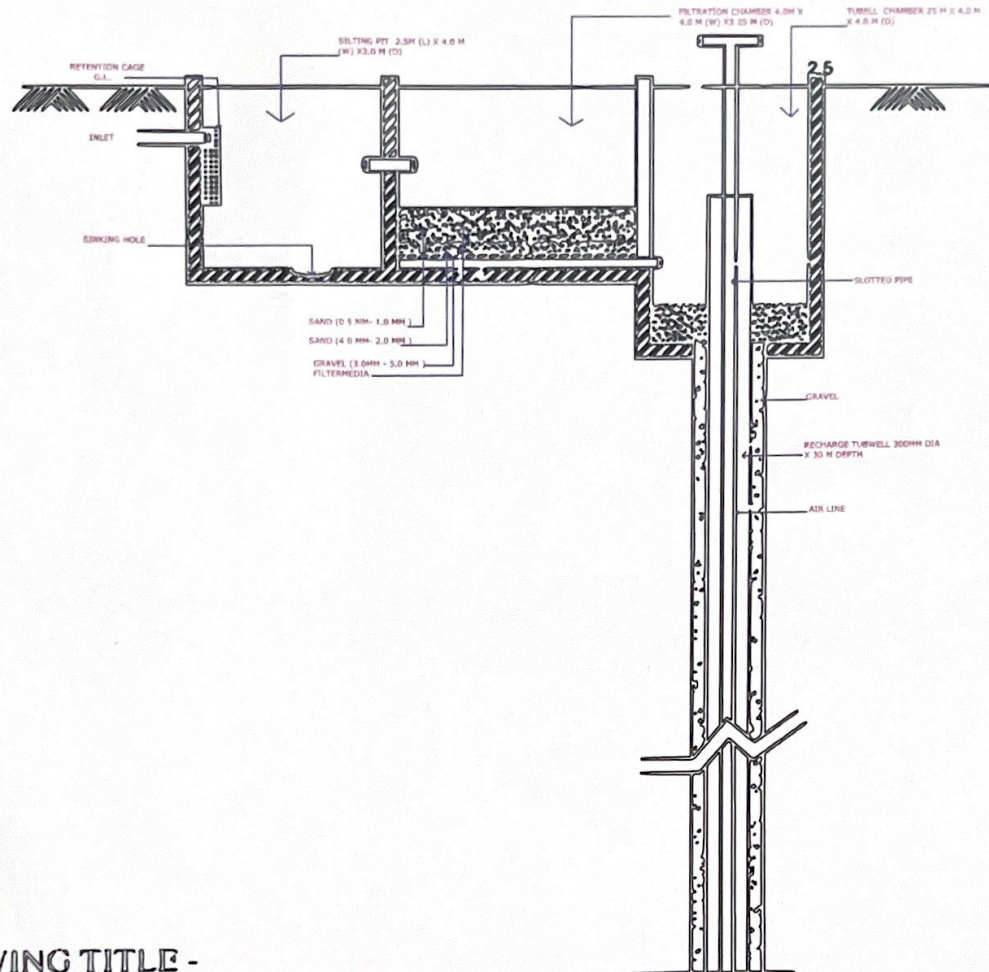

**DRAWING TITLE -
RAIN WATER HARVESTING PIT DETAIL**

Rakesh

RAKESH SARAN
B.TECH (CIVIL)