



RSE 9 P AND Q BLOCK		
S.NO.	DESCRIPTION	QUANTITY
1	300KVA TRANAFORMER WITH MAIN LT PANEL	2
2	FEEDER PILLAR	10
3	STREET LIGHT FEEDER PILLAR	5
4	SINGLE SIDE STREET LIGHT POLE (6.5MTR HEIGHT)	36
5	4CORE 6 SQMM ALR. CABLE FOR STREET LIGHT	700MTR
4	1.5 SQ. MM COPPER WIRE FOR STREET LIGHT	250CMTR
5	11KVA HT LINE	250 MTR
6	4C-120 SQ. MM ALR CABLE FOR FEEDER PILLAR	700 MTR
7	4C 10 SQ. MM ALR CABLE FOR STREET LIGHT	300MTR

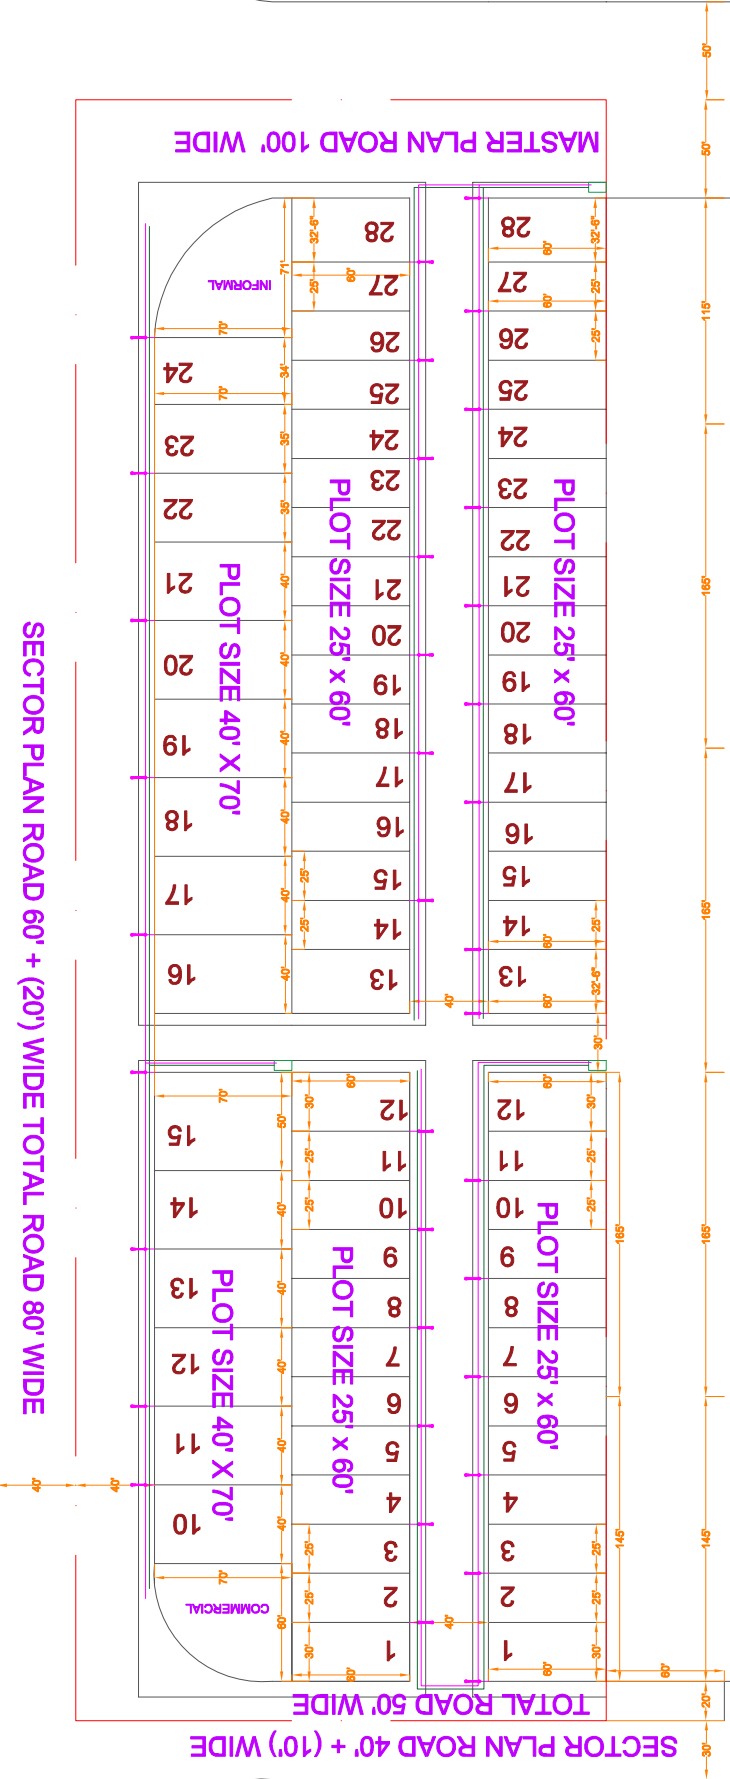

Address as per Layout Approval Letter vide Letter No. : Niyojan/2024/3002
Dated : 28-02-2024
Killa No. 2/4, 3, 8, 4/1, 7/2, 9/3, 12/3, 13/2, 14/1, 17/2, 18/1, 23/4, 24/3, Square No.
31, Chak 4 A Chotti Teh. & Dist. Sri Ganganagar, (Raj.) - 335001

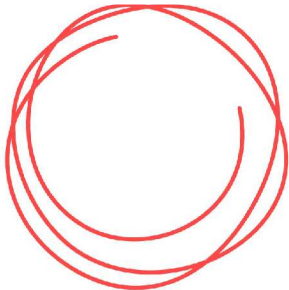

PROJECT:-
RSE 9 P AND Q BLOCK

LOCATION:-
SRIGANGANAGAR

DRAWING TITLE:-
ELECTRICAL LAYOUT

DATE:-
29/07/2024

GENERAL NOTES:-

[Signature]
Er. Piyush Bhardwaj
B. Tech (Civil)