


PROPOSED SEWERAGE LINE LAYOUT PLAN OF
 "DHB CORRIDOR"
 IN KHASRA NO. - 293/1, 293/2, 294/1, 294/2, 295/1, 295/2, 295/3, 296/1, 296/2, 299/1, 299/2, 300/2, 357.
 AT VILLAGE - DABLA KHURD, TEH. - MADHORAJPURA, JAIPUR

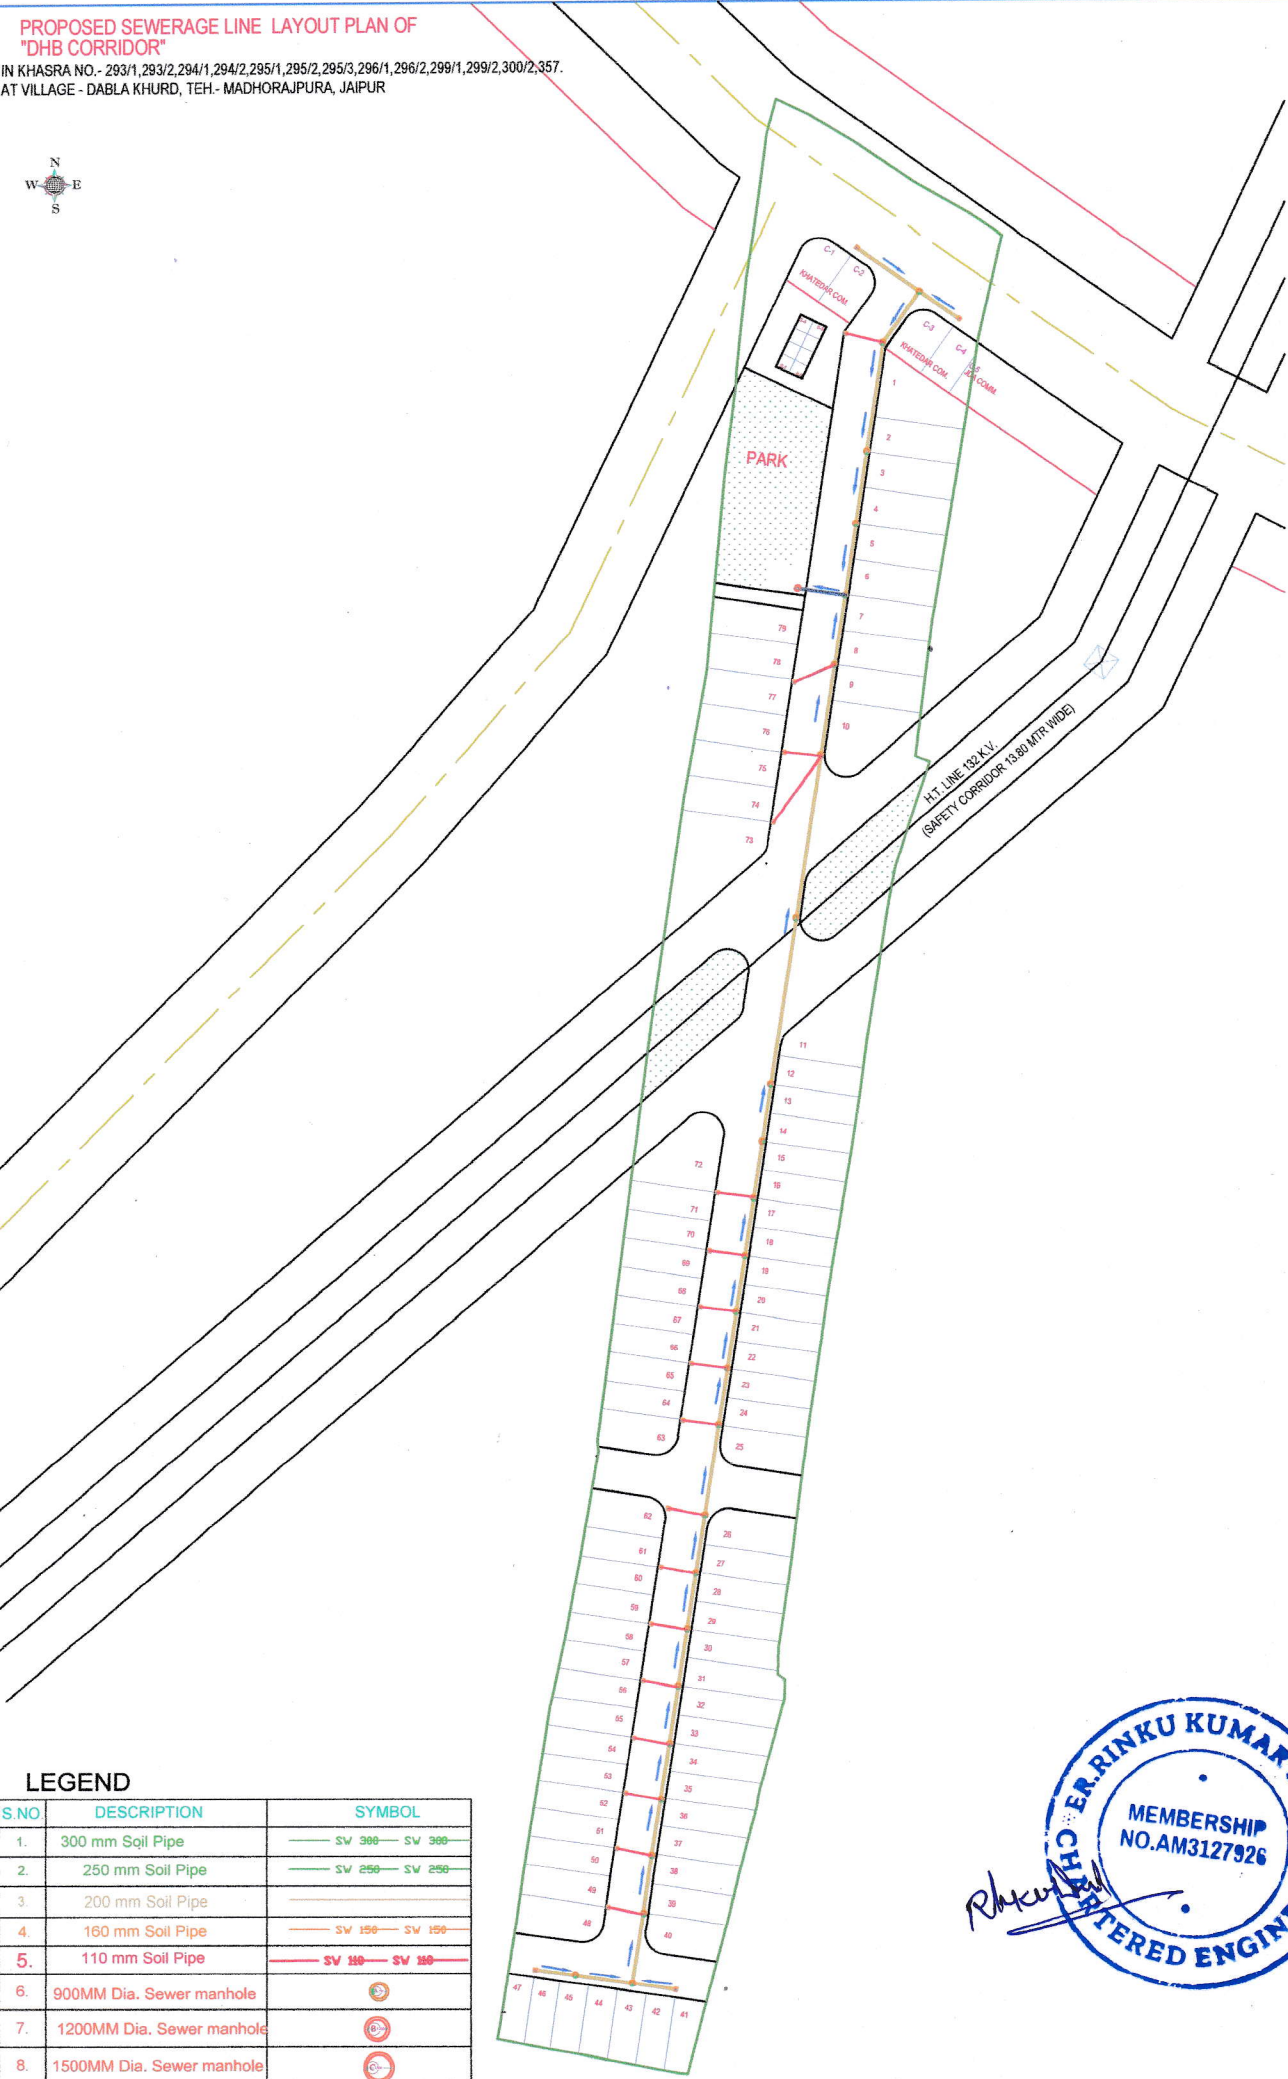

LEGEND

S.NO	DESCRIPTION	SYMBOL
1.	300 mm Soil Pipe	— SW 300 — SW 300 —
2.	250 mm Soil Pipe	— SW 250 — SW 250 —
3.	200 mm Soil Pipe	— SW 200 — SW 200 —
4.	160 mm Soil Pipe	— SW 160 — SW 160 —
5.	110 mm Soil Pipe	— SW 110 — SW 110 —
6.	900MM Dia. Sewer manhole	
7.	1200MM Dia. Sewer manhole	
8.	1500MM Dia. Sewer manhole	
9.	300X300MM Dia. Chamber (for house connection)	

