


LAYOUT PLAN OF ELECTRICAL NETWORK PLAN FOR " RICH WORLD HILLS"

UNDER KHASRA NO.635/139, 654/137, 652/136, 656/68, 648/135 & 650/604.
AT REVENUE VILLAGE:- PRITHVISINGHPURA URF NAIWALA
TEH. SANGANER, DIST. JAIPUR, RAJASTHAN.
PINCODE = 302026
SCALE :- 1:1000

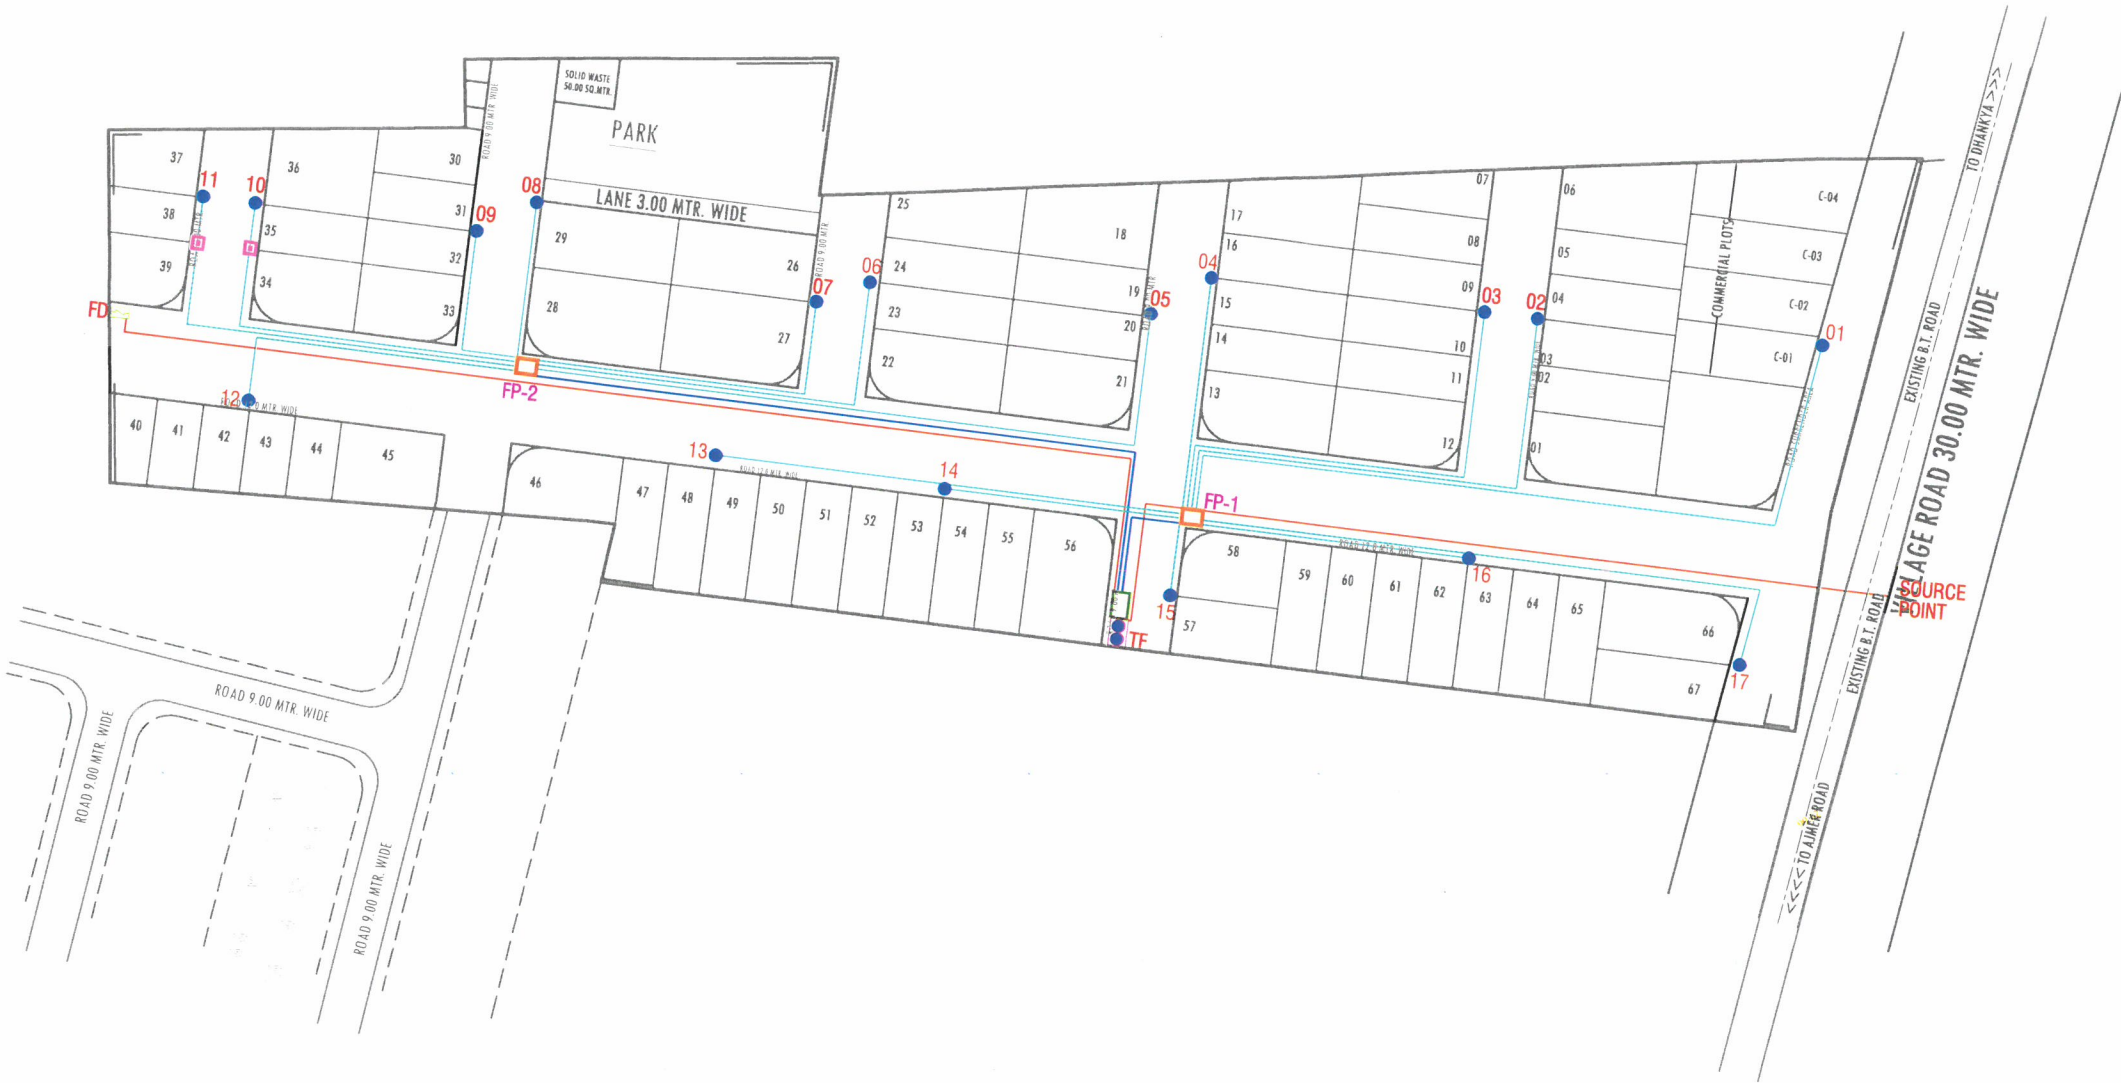

ANUJ SHARMA
B. Tech. (Civil)

LAY-OUT PLAN OF				
(☐ ROADS, ☐ ELECTRICALS, ☒ SEWER LINE, ☐ WATER SUPPLY & ☐ RAIN WATER HARVESTING)				
LEGENDS :-				
		11 KV X LPE CABLE		UTILITY CROSSING
		L.T X LPE U/G CABLE		STREET SOLAR LIGHT
		L.T X LPE U/G CABLE		
	01 NOS.	11/0.4 KV D.P. STRUCTURE		
	17 NOS.	LT DISTRIBUTION PANAL		
		HALF DP (CUT SUPPLY)		
	01 NOS.	FUTURE DP		
	02 NOS.	FEEDER PANEL		
NAME OF SCHEME :-				
" RICH WORLD HILLS" "				
AT REVENUE VILLAGE:- PRITHVISINGHPURA URF NAIWALA , TEH.- SANGANER , DIST.- JAIPUR , RAJASTHAN.				
LEGEND:-				
SCHEME BOUNDARY -				
SCHEME CORNER POINT- (A,B,C,D,E)				
SCALE :-		NORTH :-		
-				
SUBMITTED TO :-				
