



S.NO.	DESCRIPTION	QUANTITY
1	300KVA TRANSFORMER WITH MAIN LT PANEL	3
2	FEEDER PILLAR	20
3	STREET LIGHT FEEDER PILLAR	10
4	SINGLE SIDE STREET LIGHT POLE (6.5MTR HEIGHT)	50
5	4CORE 6 SQMM ALR. CABLE FOR STREET LIGHT	900MTR
4	1.5 SQ.MM COPPER WIRE FOR STREET LIGHT	350CMTR
5	11KV HT LINE	250 MTR
6	4C-120 SQ.MM ALR CABLE FOR FEEDER PILLAR	900MTR
7	4C 10 SQ.MM ALR CABLE FOR STREET LIGHT	300MTR

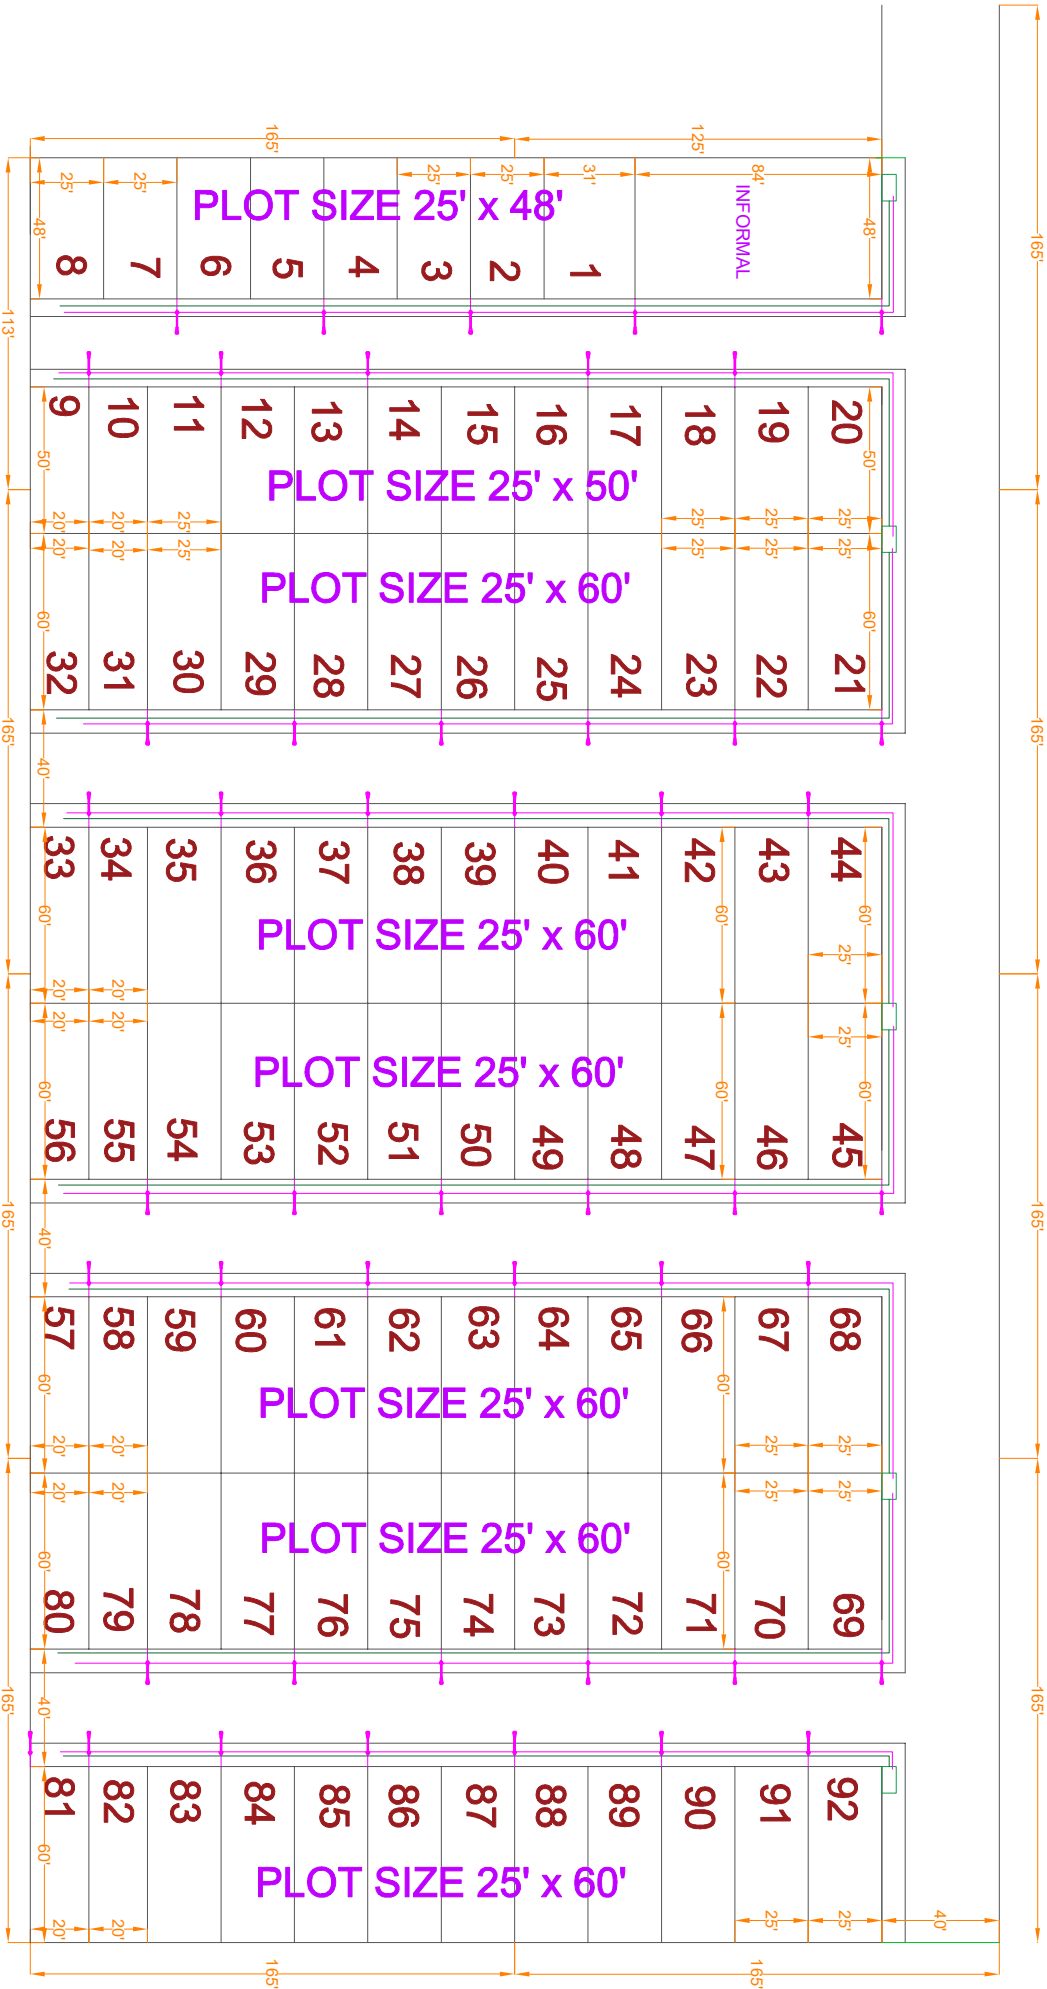

Address as per 90A Order
Killa No. 17/1, 24/1, 18, 19, 20, 21, 22, 23, Square No. 19 Chak 2 ML Teh. & Dist. Sri Ganganagar, (Raj) - 335001

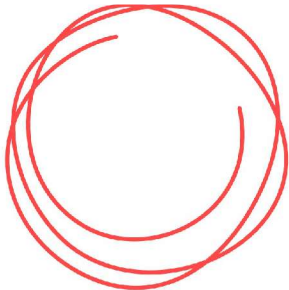

PROJECT:-
RSE 3 EXTENSION

LOCATION:-
SRIGANGANAGAR

DRAWING TITLE:-
ELECTRICAL LAYOUT

DATE:-
29/07/2024

GENERAL NOTES:-

[Signature]
Er. Piyush Bhardwaj
B. Tech (Civil)