


PROPOSED LAYOUT PLAN OF ELECTRIFICATION (TRANSFORMER, SOLAR ENERGY ETC.)

HANUMAN NAGAR

IN KHASRA No. $\frac{2103}{333}$, $\frac{2104}{333}$, $\frac{2106}{333}$ AT VILL. CHANDPURA, DIST. SIKAR (RAJ.)

PURPOSE :- RESIDENTIAL SCHEME


APPLICANT -BAJRANG LAL SAINI S/o BANWARI LAL SAINI, NEAR R.T.O. OFFICE, WARD No. 02, RADHAKISHANPURA, SIKAR (RAJ.)

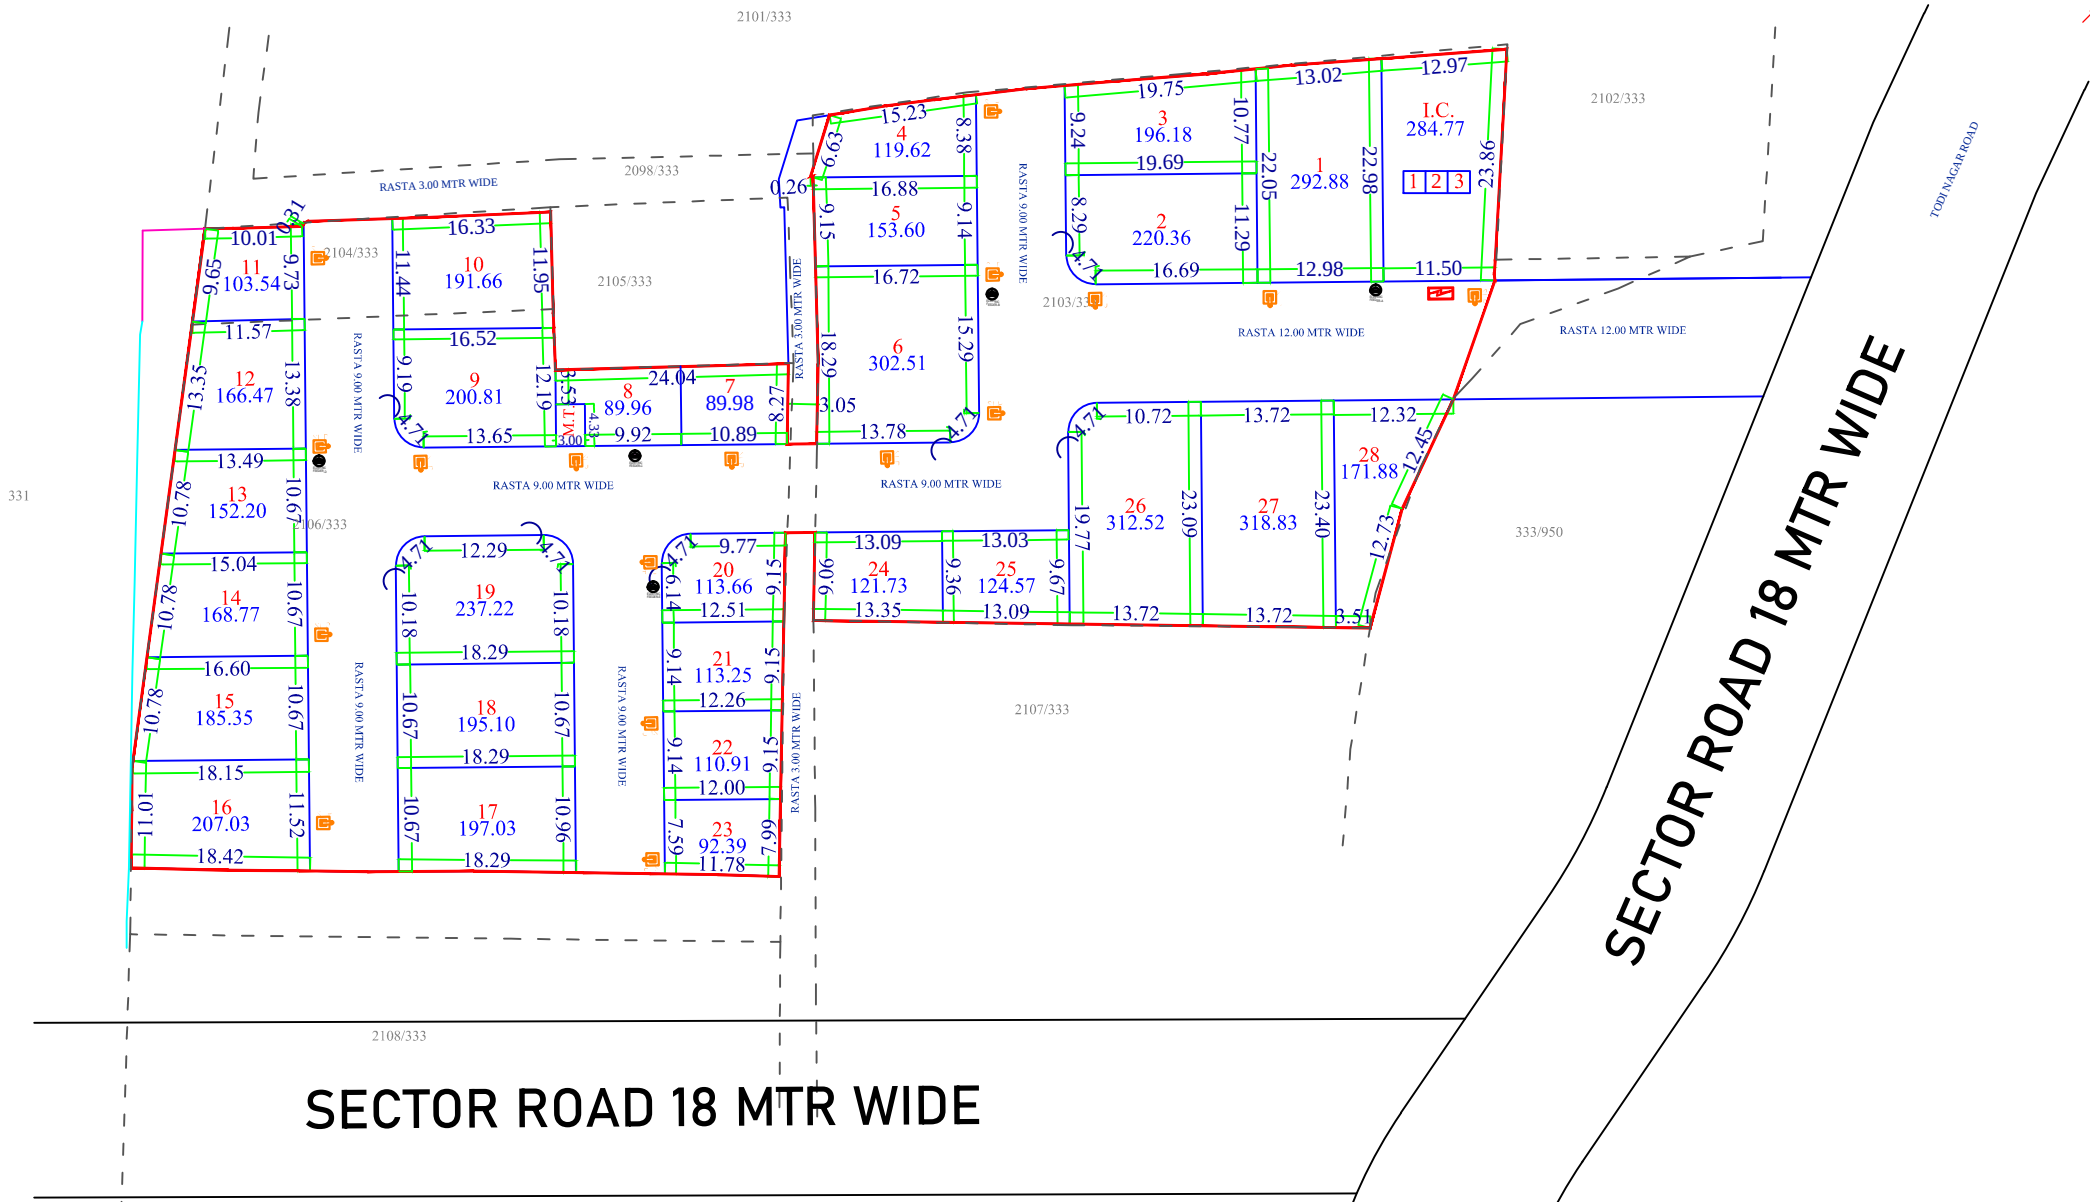

ER. RAHUL KUMAR
Membership Number
AM-3029436
Chartered Engineer
KGR ENGINEERS AND APPRAISERS
PROP. ER. RAHUL KUMAR
CHARTERED ENGINEER
P. No. +91 8955829798

LEGEND	
	STREET LIGHT POLE
	TRANSFORMER
	ELECTRICAL FEEDER

URBAN IMPROVEMENT TRUST
SIKAR

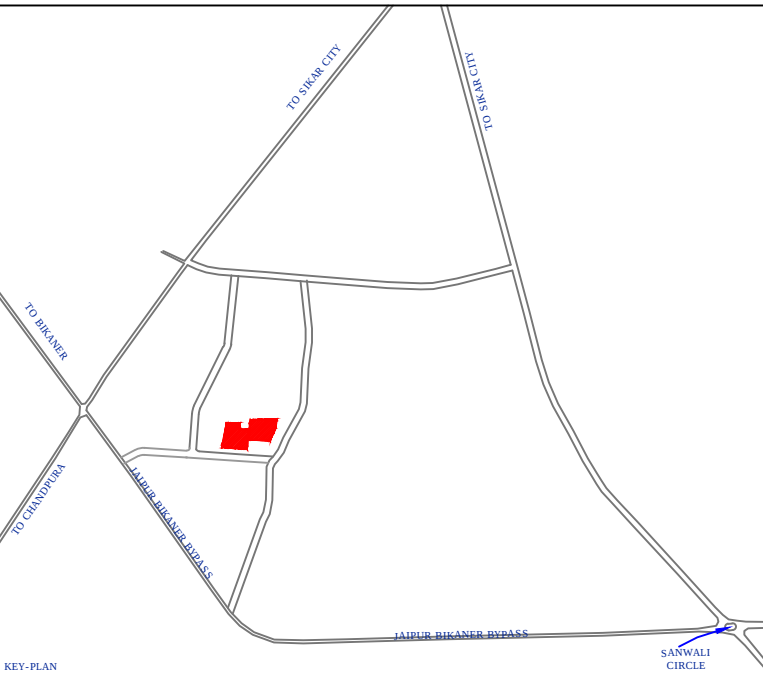

SURVEY WISE LAND USE DETAILS			
S. No.	LAND USE	AREA (Sq. Mtrs.)	Percent
1.	Residential	4949.97	64.51
2.	Road	2424.90	31.61
3.	Mobile Tower	12.99	0.17
4.	INFORMAL COMM.	284.77	3.71
Total Area		7672.63	100.00

SCHEME PLOTS DETAIL		
1.	PLOTS	NO.
2.	RESIDENTIAL	28
3.	INFORMAL COMMERCIAL	03

SCALE - 1CM= 6 MTR.	
	SCHEME BOUNDARY
	KHASRA LINE
	PLOT BOUNDARY

NOTE: ALL DIMENSIONS ARE IN METER