
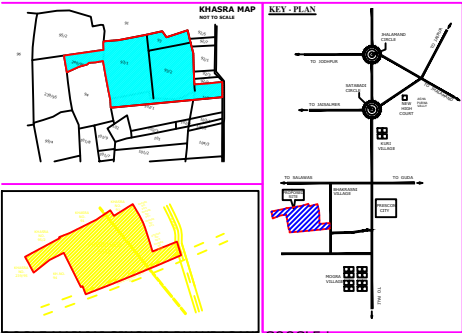



ASHAPURNA NRI X KHASRA NO. 93,93/1,93/2,240/95,102/1,103

EXTERNAL ELECTRIFICATION DRAWING

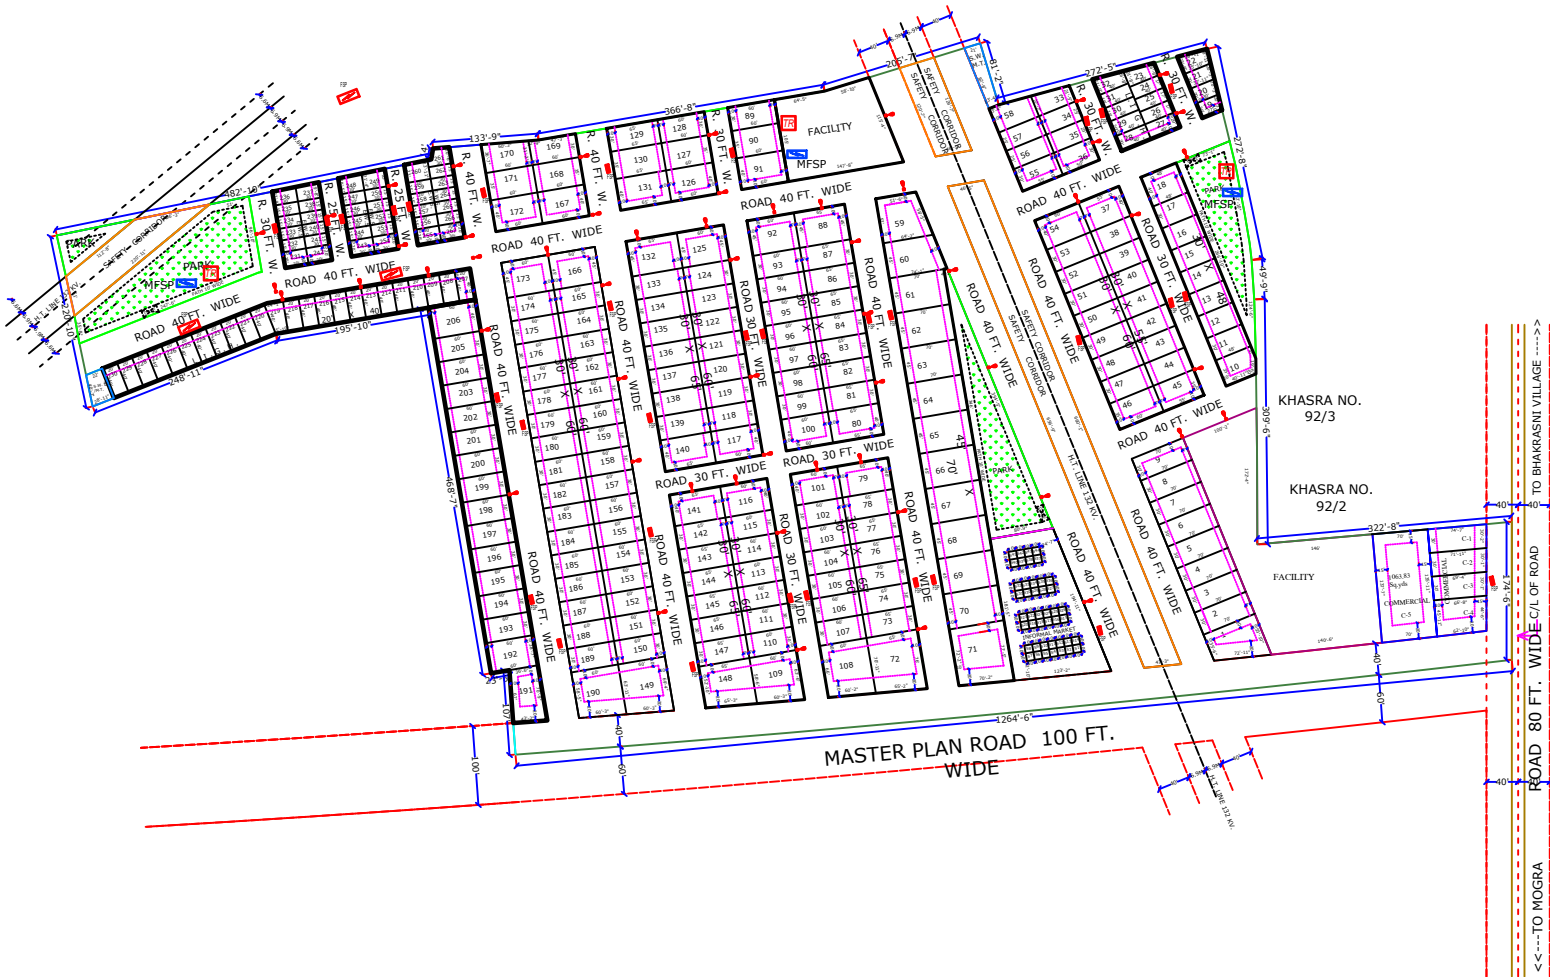

ASHAPURNA NRI X
KHASRA NO. 93,93/1,93/2,
240/95,102/1,103
OF VILLAGE BHAKRASNI
TEHSIL LUNI
DIST.- JODHPUR
PLOT NO:-1 TO 267

NOTE : THAT THIS
PLAN IS ONLY
TENTATIVE SOME
CHANGES MIGHT
HAPPEN AS PER
SITE CONDITION

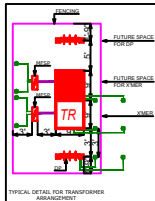

Gaurav Joshi
GAURAV JOSHI
CIVIL ENGINEER
12, Near Maheshwari Nayati Nohra
Masuriya, Jodhpur

ELECTRICAL LEGEND		ELECTRICAL LEGEND	
	DP - DOUBLE POLE STRUCTURE		TR - TRANSFORMER
	TR - TRANSFORMER		FUTURE TRANSFORMER SPACE
	FUTURE TRANSFORMER SPACE		MFSP - MAIN FEEDER SECTION PILLAR
	MFSP - MAIN FEEDER SECTION PILLAR		FSP - FEEDER SECTION PILLAR
	DVC - PPE FOR LOW VOLTAGE		LOAD BREAK SWITCH
	DVC - PPE FOR ELECTRICAL		EARTHING PIT
	ELECTRICAL WATER TIGHT MANHOLE EWTHM-A = 1200 X 1200 X 1200MM DEEP EWTHM-B = 1000 X 1000 X 1000MM DEEP EWTHM-C = 750 X 750 X 1000MM DEEP EWTHM-D = 600 X 600 X 800MM DEEP		EARTHING STRIP
			HT CABLE ROUTE
			LT CABLE ROUTE
			LT CABLE FSP TO PLOT