


LAYOUT PLAN OF SANITATION (STORM WATER DRAINAGE SEWERAGE ,STP, SOLID WATER DISPOSAL ETC.)

M/S. MEGA COUNTY TOWNSHIP PVT.LTD.

LAYOUT PLAN OF COLONY
AT KHASRA NO-193,191,509/204,510/205 AT
VILLAGE - CHANWADI KHURD, TEH.
TIJARA, DISTT. ALWAR.(RAJ.)

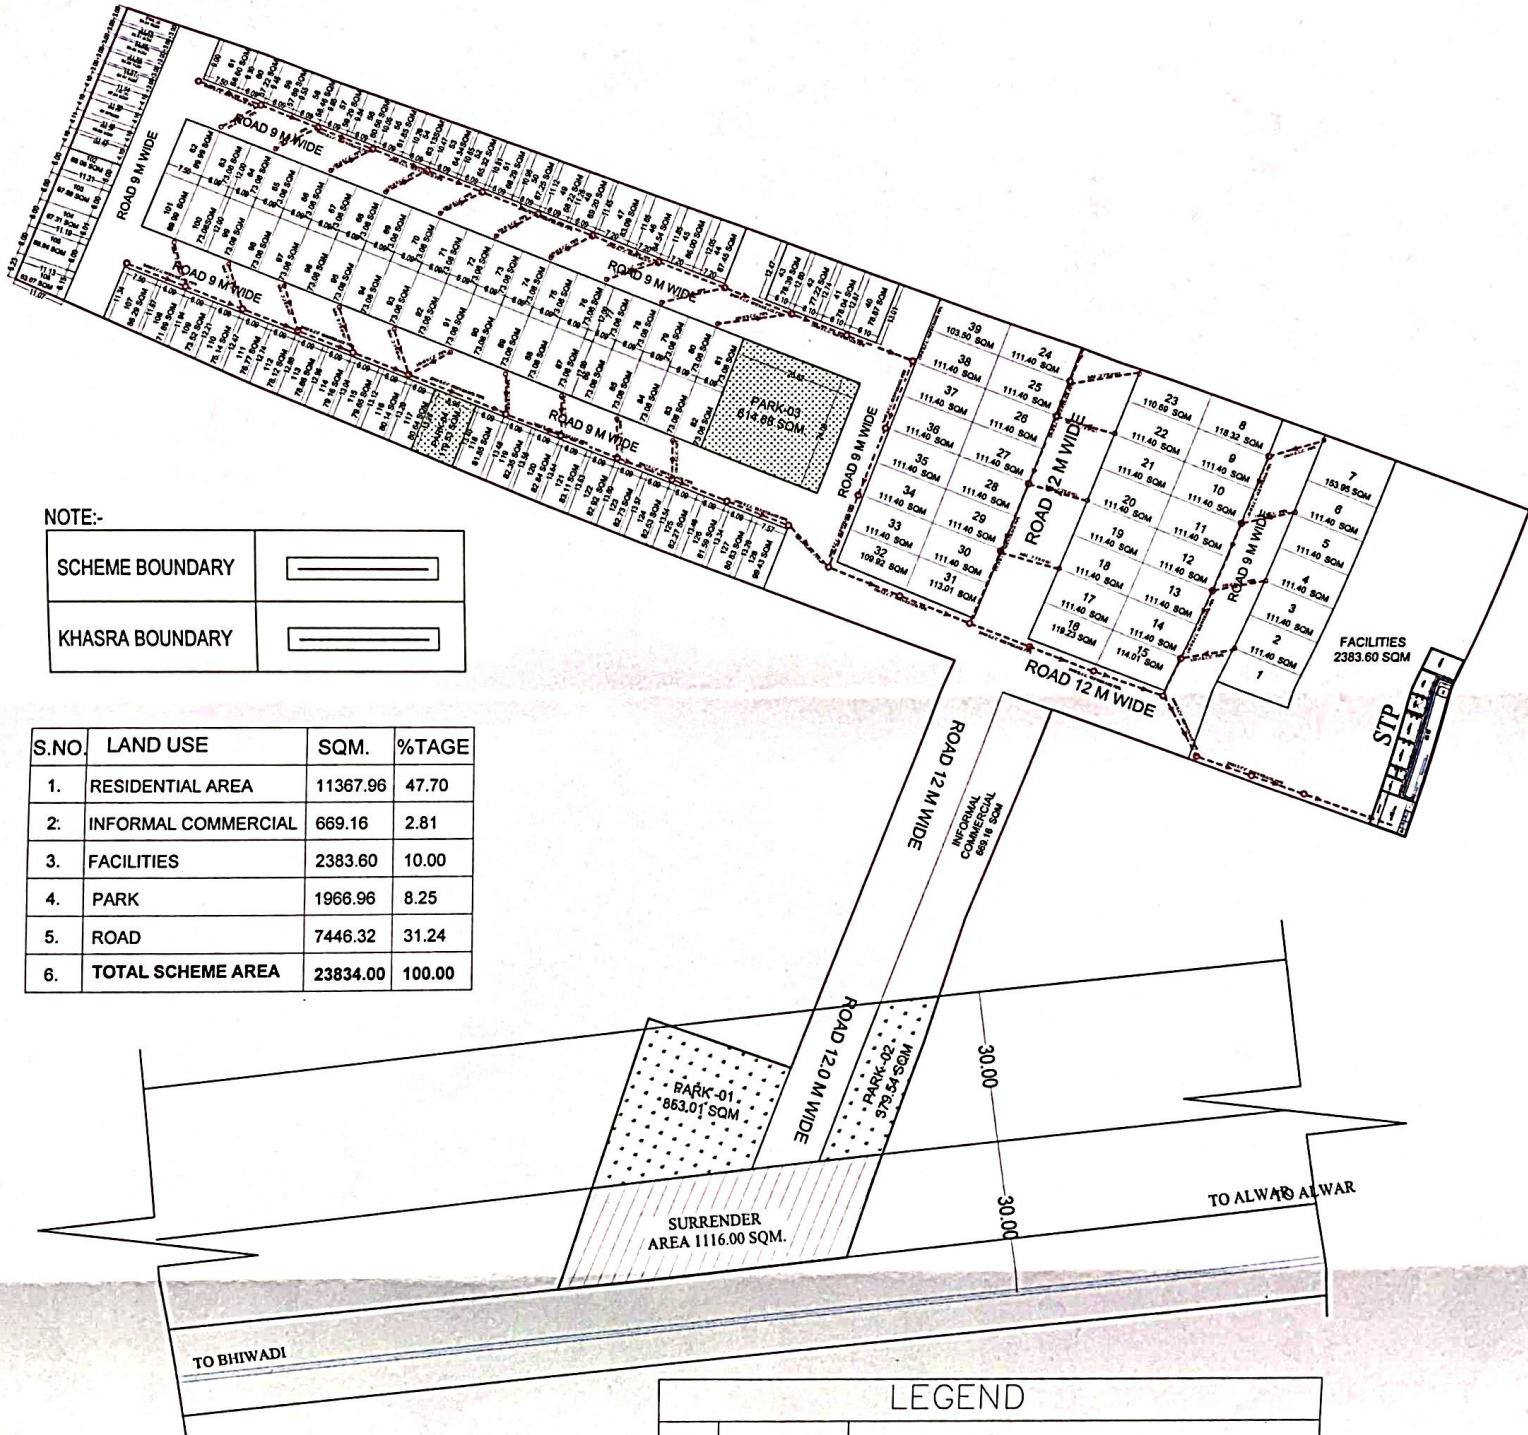

NOTE:-

SCHEME BOUNDARY	
KHASRA BOUNDARY	

S.NO.	LAND USE	SQM.	%TAGE
1.	RESIDENTIAL AREA	11367.96	47.70
2.	INFORMAL COMMERCIAL	669.16	2.81
3.	FACILITIES	2383.60	10.00
4.	PARK	1966.96	8.25
5.	ROAD	7446.32	31.24
6.	TOTAL SCHEME AREA	23834.00	100.00

LEGEND

SR.NO.	SYMBOL	DESCRIPTION
1		SEWER MAIN HOLE
2		HOUSE CONNECTION CHAMBER
3		150 MM HUME SEWER PIPE LINE
4		200MM HUME SEWER PIPE LINE
5		250MM HUME SEWER PIPE LINE
6		300MM HUME SEWER PIPE LINE

Naveen Kumar
Engineer

For MGI Infratech Pvt. Ltd.

Auth. Signatory
Auth. Signatory