



S.NO.	DESCRIPTION	QUANTITY
1	300KVA TRANAFORMER WITH MAIN LT PANEL	2
2	FEEDER PILLAR	17
3	STREET LIGHT FEEDER PILLAR	9
4	SINGLE SIDE STREET LIGHT POLE (6.5MTR HEIGHT)	31
5	4CORE 6 SQMM ALR CABLE FOR STERET LIGHT	700 MTR
4	1.5 SQ MM COPPER WIRE FOR STREET LIGHT	200 MTR
5	11KVA HT LINE	250MTR
6	4C-120 SQ MM ALR CABLE FOR FEEDER PILLAR	700 MTR
7	4C 10 SQ MM ALR CABLE FOR STREET LIGHT	500MTR

RSE 9 C BLOCK

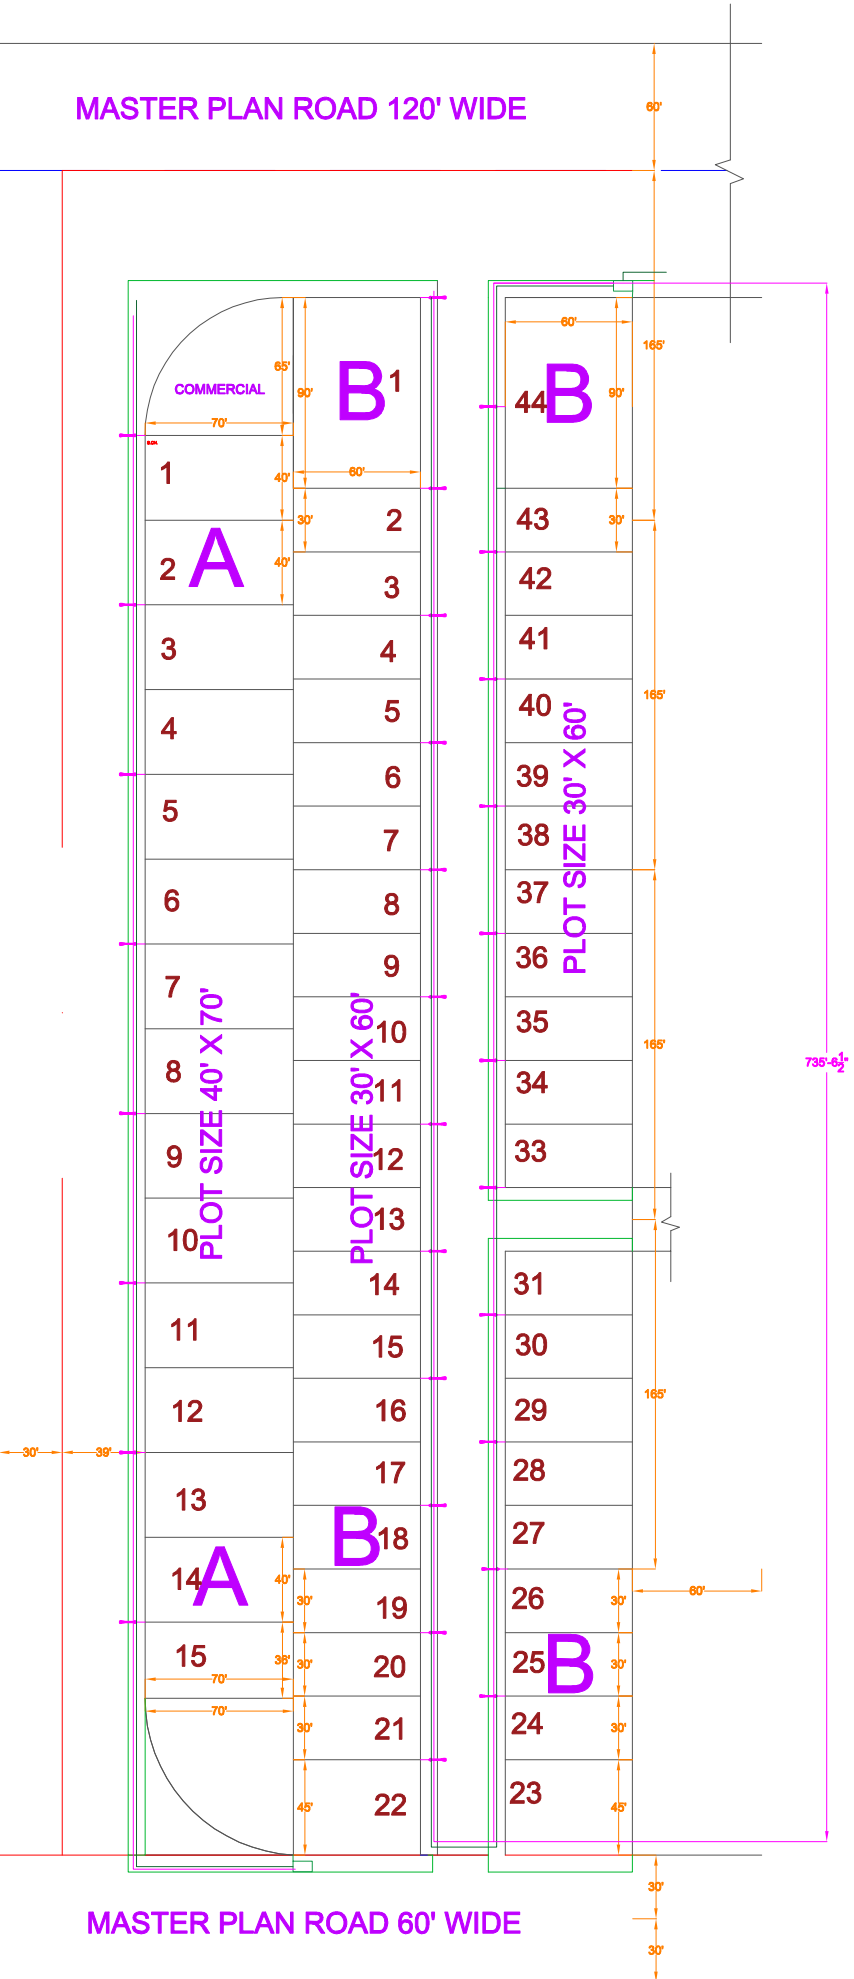

Address as per approved Layout Plan vide Letter No. : Niyojan/2024/189, Dated 06/03/2024 :-
Killa No.1/1, 2/1, 9/1, 12/1, 19/1, 10/1, 11, 20, 21/2, 22/3, Square No. 39 Chak 3A Chotti at Teh. & Dist. Sri Ganganagar (Raj),

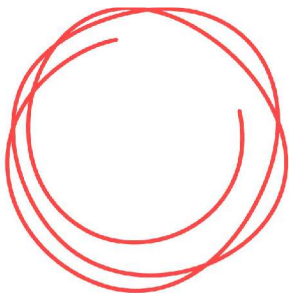

PROJECT:-
RSE 9 A AND B BLOCK

LOCATION:-
SRIGANGANAGAR

DRAWING TITLE:-
ELECTRICAL LAYOUT

DATE:-
29/07/2024

GENERAL NOTES:-

Er. Piyush Bhardwaj
B. Tech (Civil)