



PROPOSED LAYOUT PLAN OF ELECTRIFICATION (TRANSFORMER, SOLAR ENERGY ETC.)

ASHOK VIHAR RESIDENTIAL SCHEME

KHASRA NO.- 2675/1935, BEHIND PREMALAY VRIDHAASHARAM ,  
CHAINPURA ROAD, RADHAKISHANPURA,SIKAR  
REVENUE VILL.- RADHAKISHANPURA, TEH. & DIST.- SIKAR(RAJ.)  
FOR-90-A & RESIDENTIAL CONVERSION  
APPLICANT:- ASHOK KUMAR OLA S/O SITA RAM OLA

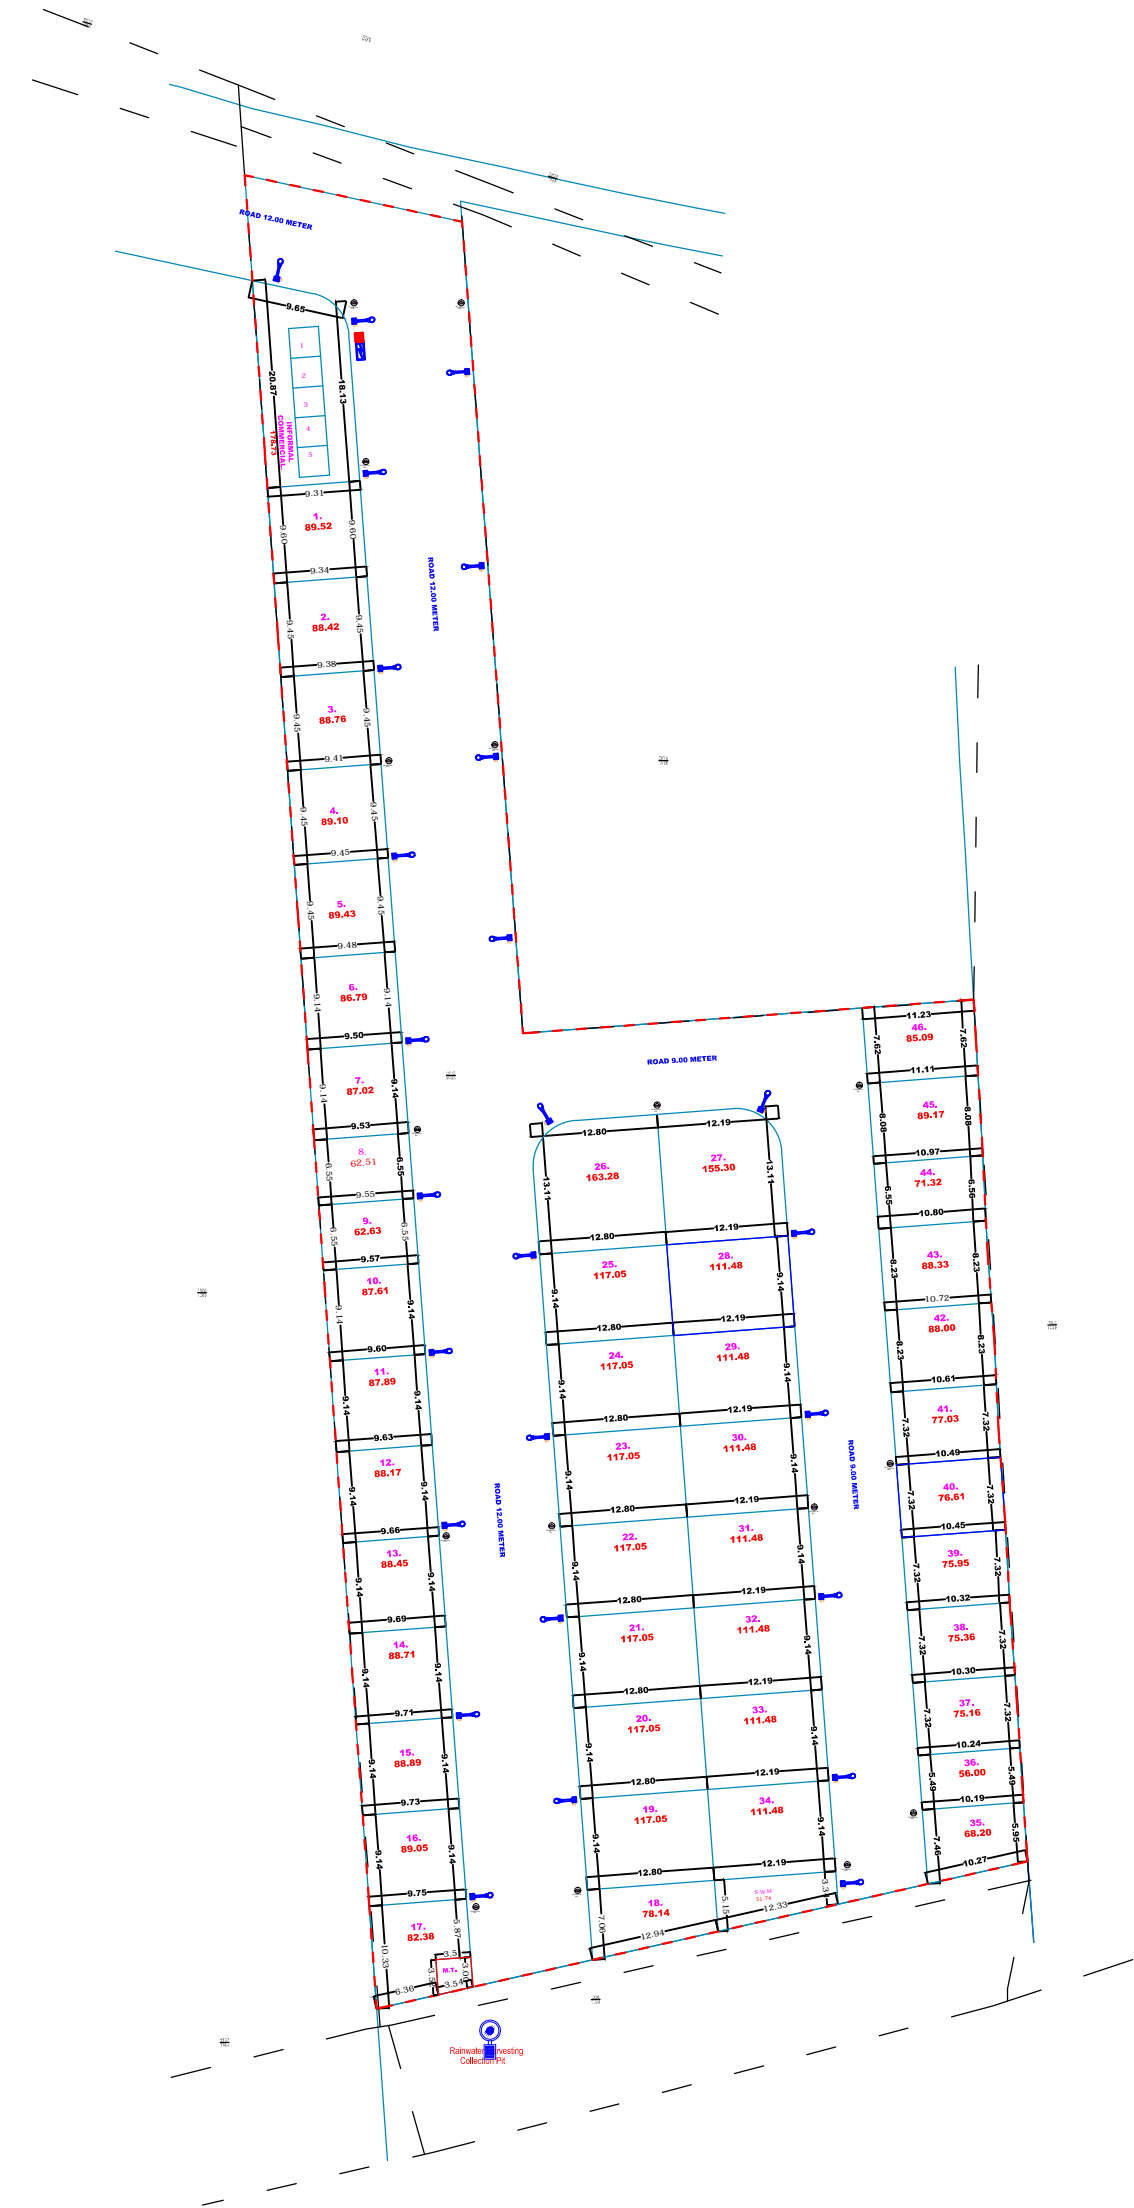

URBAN IMPROVEMENT TRUST  
SIKAR

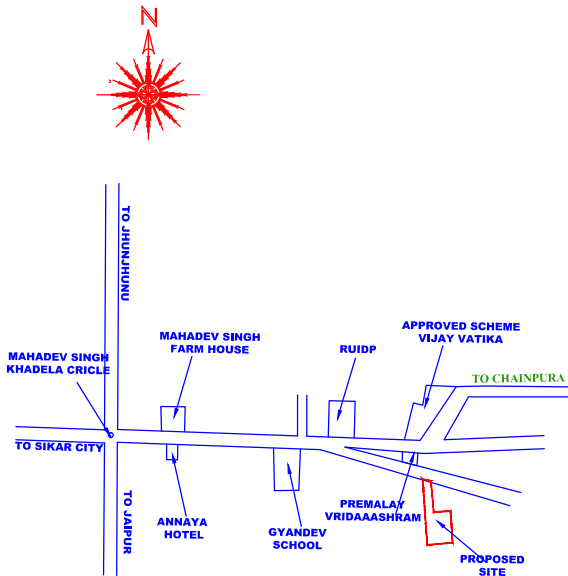

KEY-PLAN  
Not To Scale

AREA ANALYSIS

S.N.	LAND USE	AREA (sq.mtr.)	%
1.	RESIDENTIAL	4367.98	55.10%
2.	INFORMAL COMMERCIAL	0178.73	02.25%
3.	MOBILE TOWER	0011.43	00.15%
4.	S.W.M	0051.74	00.65 %
5.	ROAD	3318.12	41.85 %
	TOTAL	7928.00	100.00 %

NOTE : ALL DIMENSIONS ARE IN METER

SCALE-1 C.M. = 6.0 MTR

LEGEND

	STREET LIGHT POLE
	TRANSFORMER / DP
	DISTRIBUTION BOX
	11 KV 3 c x 185 Sq.MM
	LT Cable 4 c x 120 Sq.MM
	PROP. SPARE D.P.
	RMU



KGR ENGINEERS AND APPRAISERS  
PROP. ER. RAHUL KUMAR  
CHARTERED ENGINEER