
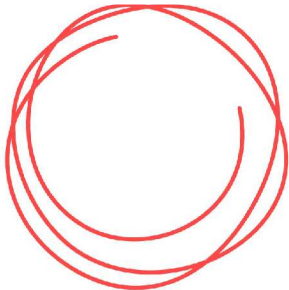


Address as per Layout Approval Letter vide Letter No. : Niyojan/2024/3078
Dated : 11-03-2024
Killa No. 21/1, 22/1, Square No. 39, Killa No. 1, 2/1, 9/1, 10, 11, 12/1, 19/1, 20/1,
Square No. 40, Chak 3 A Chotti Teh. & Dist. Sri Ganganagar, (Raj.) - 335001

RSE 9 F AND G BLOCK SEWER									
S.No.	SEWER MANHOLE CHAMBER (S.M.C.)		LENGTH (FT IN)		LENGTH (METRE)	SLOPE	BASE DIAMETER		MANHOLE COVER DIAMETER
	FROM	TO	FEET	INCH	M	MM	MM	MM	MM
1	1	OUT	100	0	30	40	900	900	600
2	2	1	100	0	30	40	900	900	600
3	3	2	100	0	30	40	900	900	600
4	4	3	100	0	30	40	900	900	600
5	5	4	100	0	30	40	900	900	600
6	6	5	87	6	27	40	900	900	600
7	7	10	80	0	24	40	900	900	600
8	9	10	80	0	24	40	900	900	600
9	8	9	80	0	24	40	900	900	600
10	7	8	80	0	24	40	900	900	600
11	6	7	80	0	24	40	900	900	600
12	18	19	87	6	27	40	900	900	600
13	17	18	80	0	24	40	900	900	600
14	16	17	80	0	24	40	900	900	600
15	15	16	80	0	24	40	900	900	600
16	14	15	80	0	24	40	900	900	600
17	13	14	80	0	24	40	900	900	600

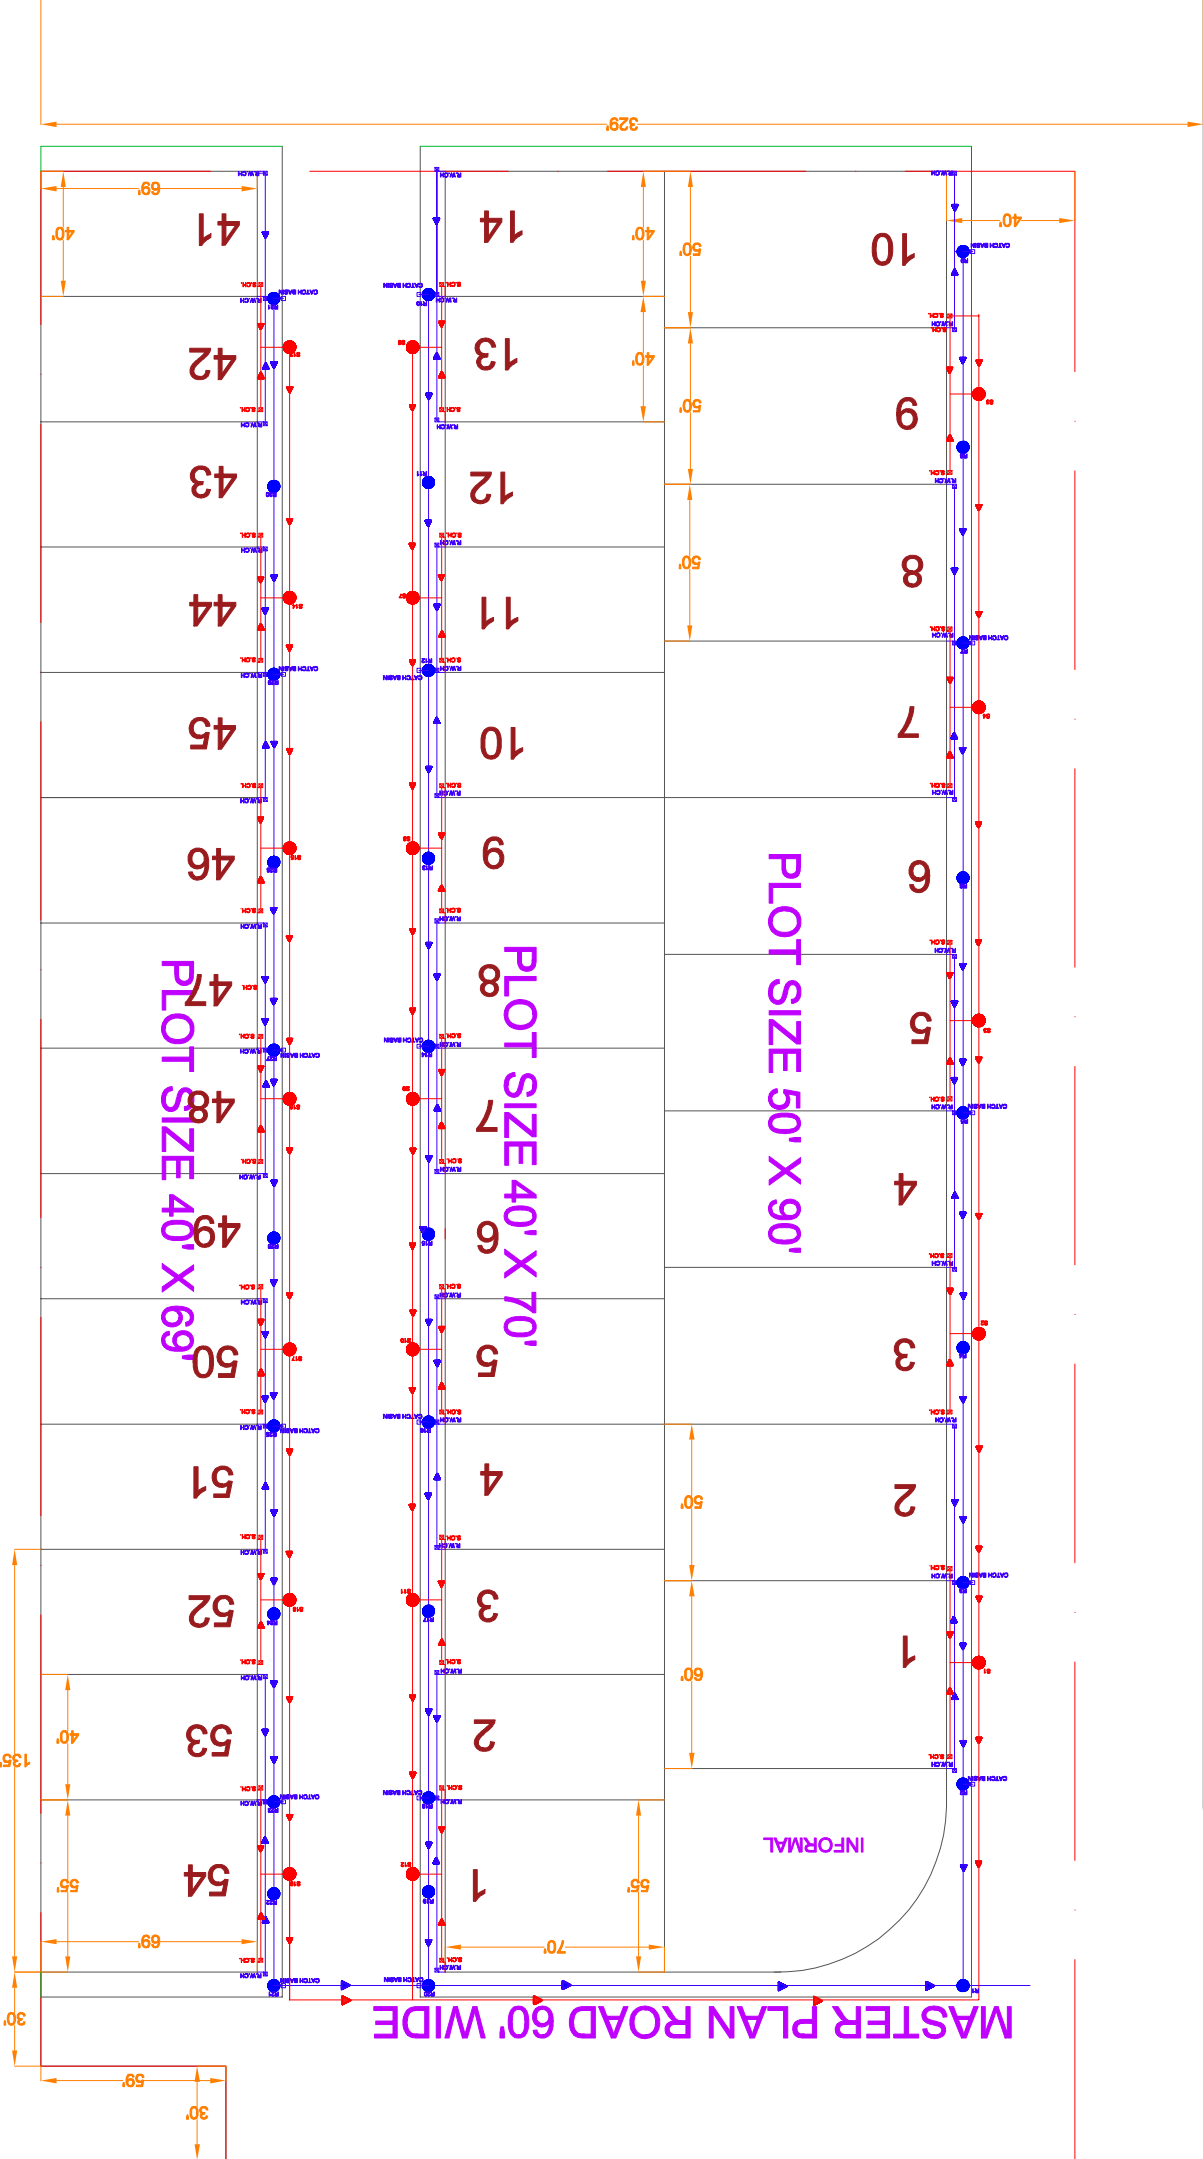

PROJECT:-
RSE 9 F AND G BLOCK

LOCATION:-
SRIGANGANAGAR

DRAWING TITLE:-
SEWER LINE LAYOUT

DATE:-
29/07/2024

GENERAL NOTES:-

Er. Piyush Bhardwaj
B. Tech (Civil)