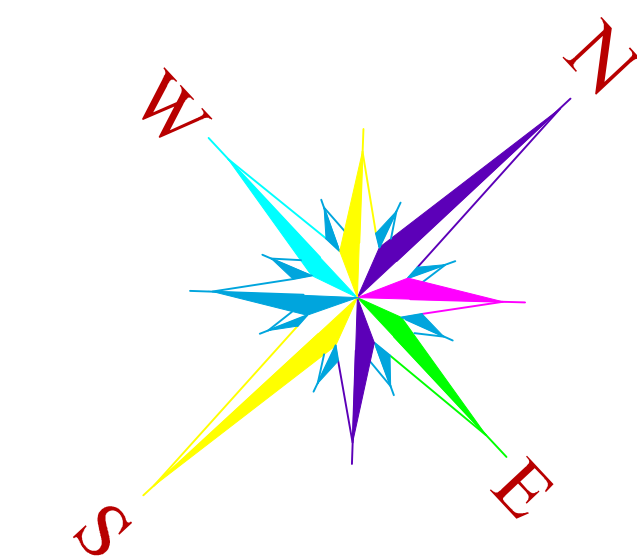


LAY OUT PLAN OF KHASRA NO. 191 OF VILLAGE GUJRAWAS AT JODHPUR

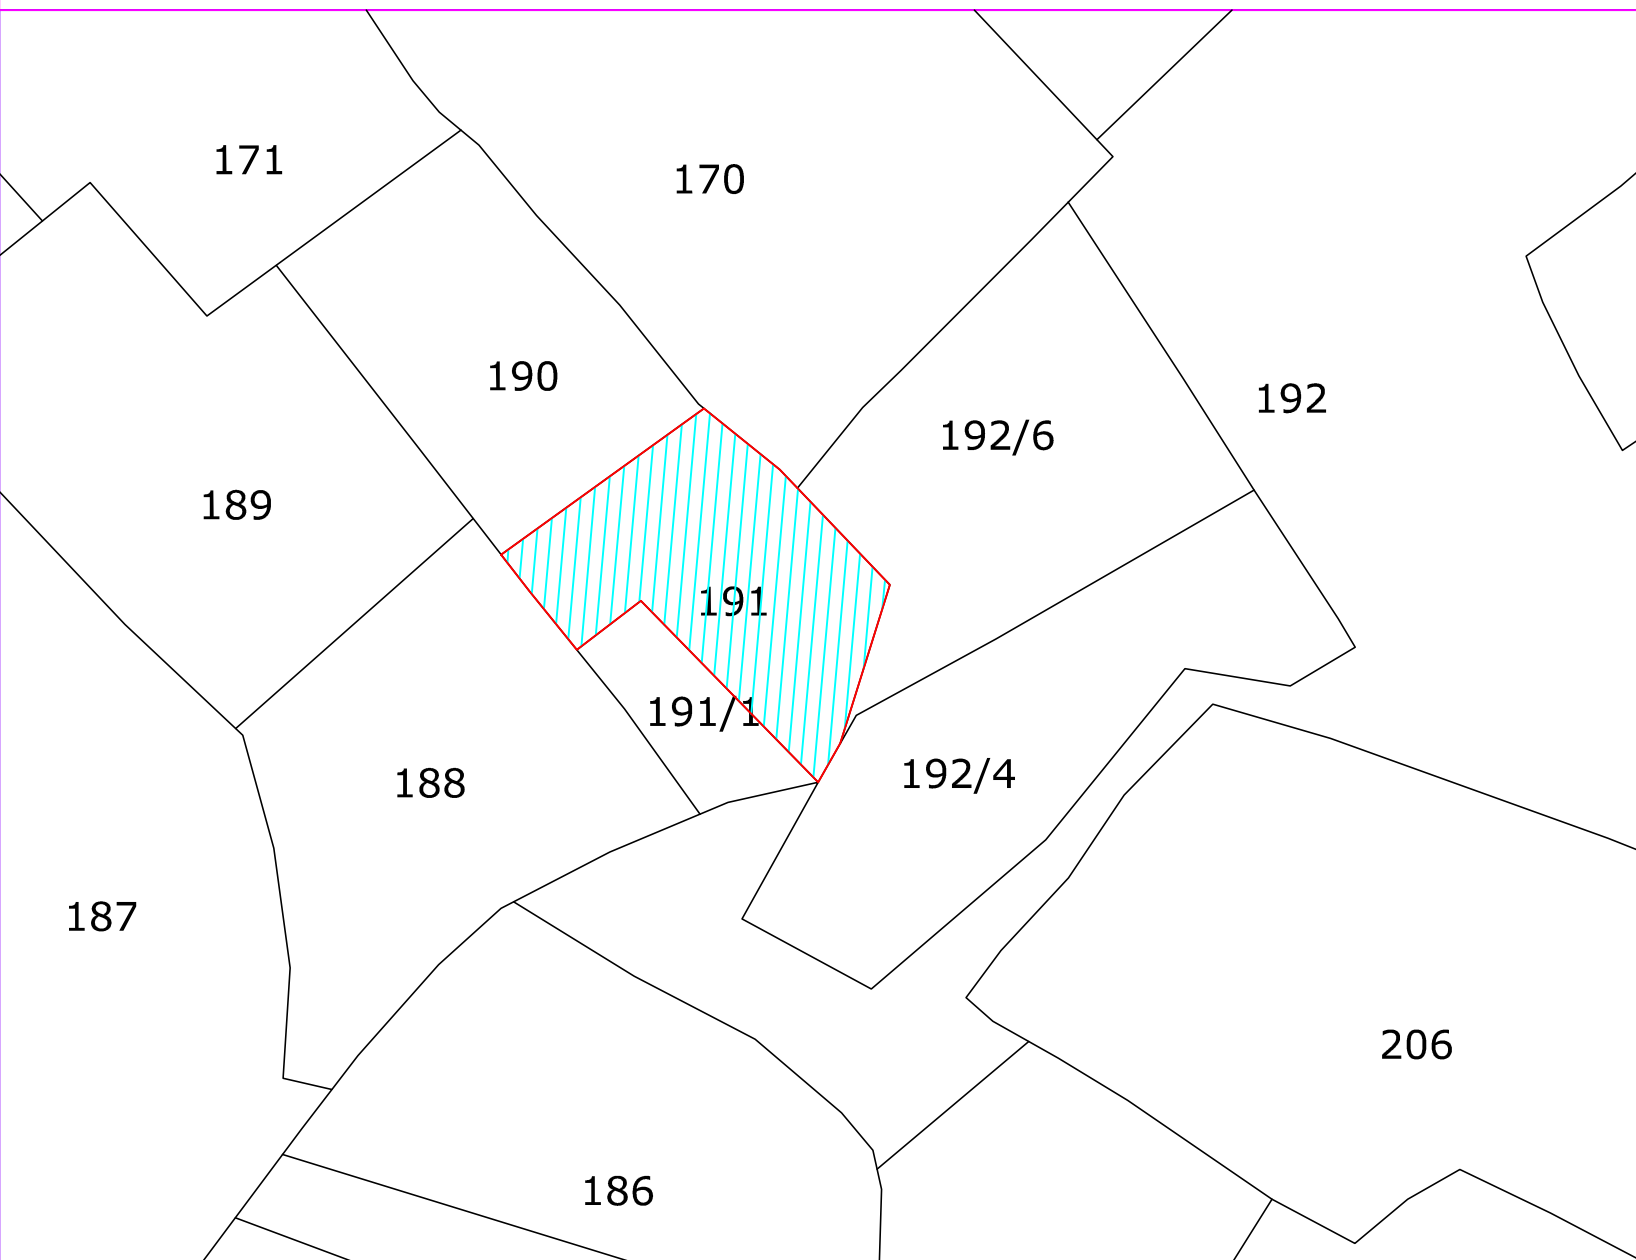
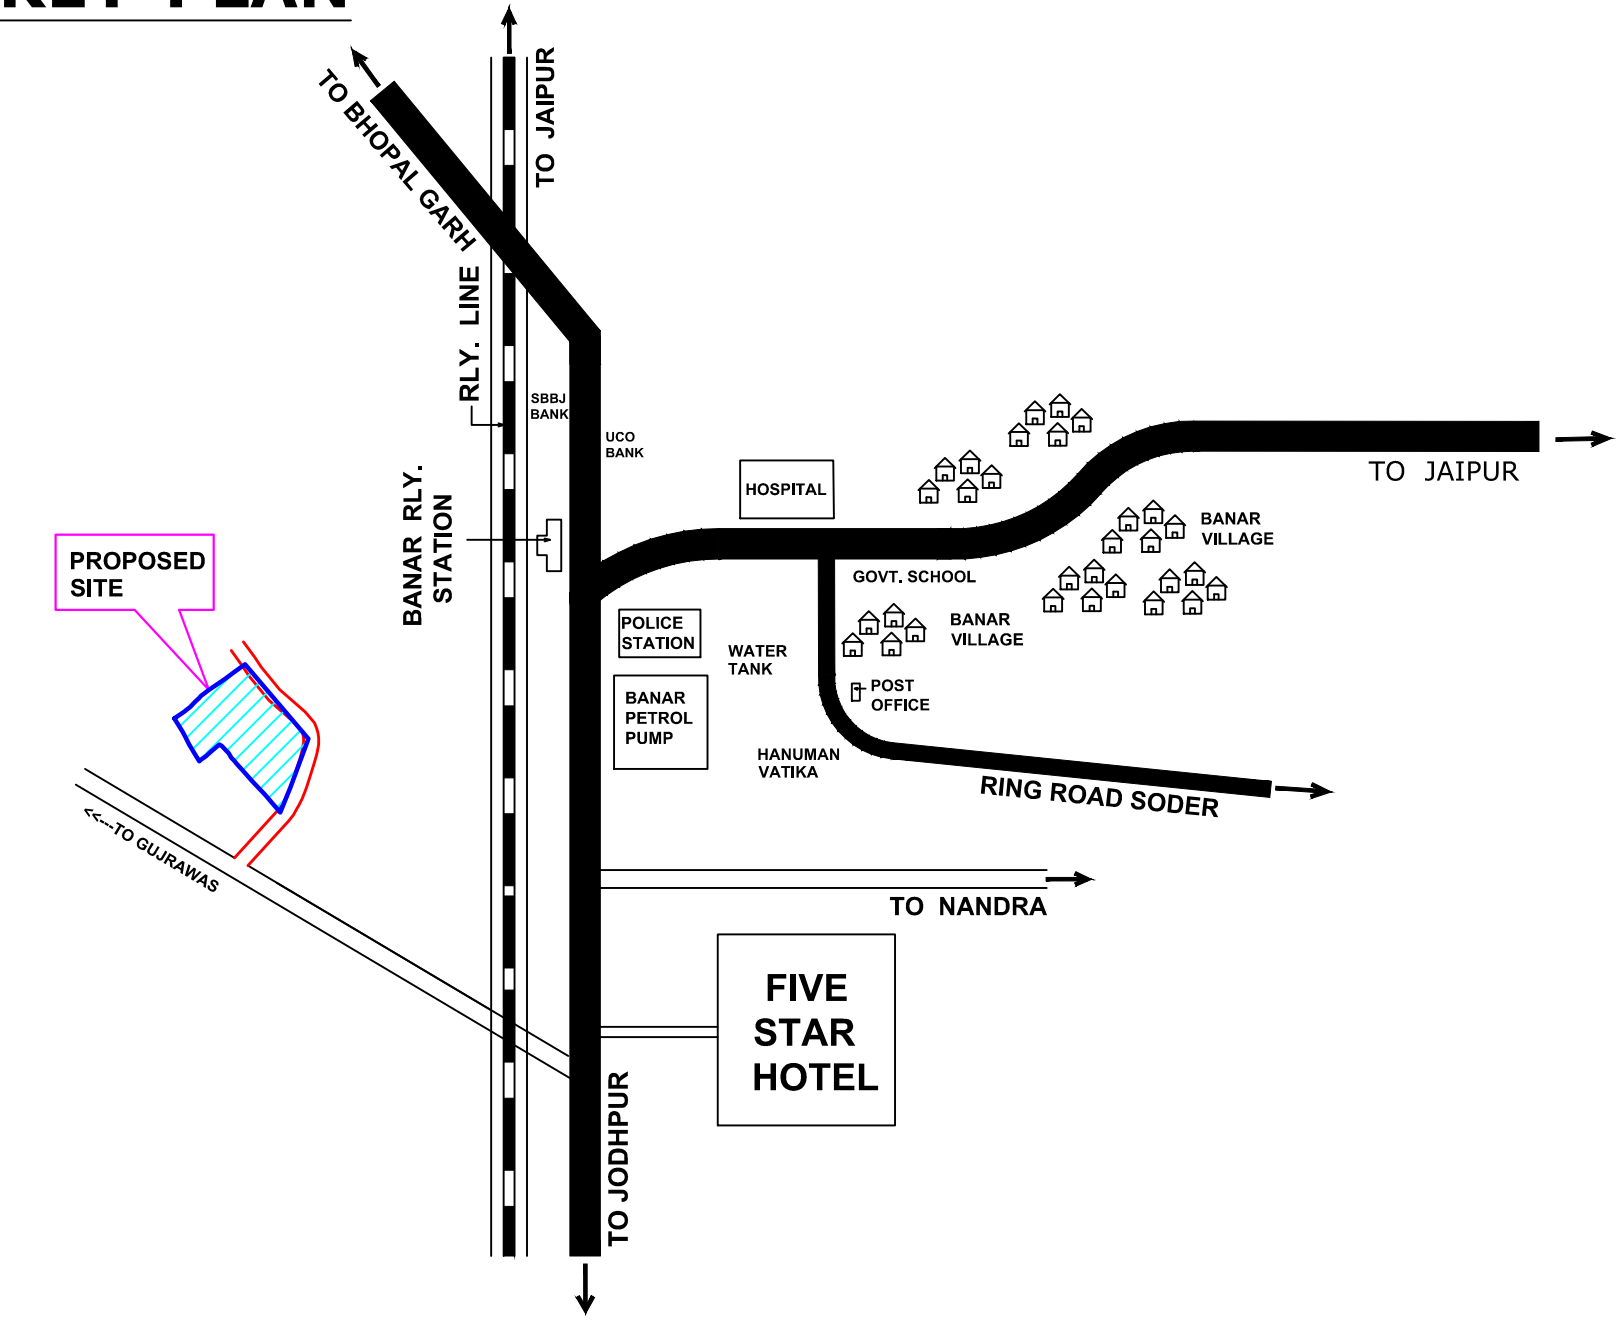


SCALE:-1"=50'

 
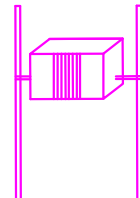
LAND USES ANALYSIS

PLOTS	AREA in Sq.yd.	AREA OF %
TOTAL PLOT AREA	10014.51	59.98 %
PARK AREA	883.24	05.29 %
M.T./S.W.D. AREA	160.73	00.96 %
ROAD AREA	5639.53	33.77 %
TOTAL SCHEME AREA	16698.00	100.00 %
Area in Bigha. = 8 Bigha , 12 Bishwa, 10 Bishwansi		

KEY-PLAN

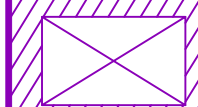
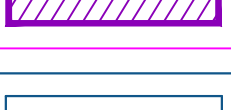


LEGEND

SYMBOL	REMARK
	C/L OF ROAD
	KHASRA BOUNDARY
	RASTA
	B/T ROAD
	ELE. POLE
	PIPE LINE
	DP

दिव्यजीत मारोठिया
DIVYAJEET MAROTHIYA
B. TECH (CIVIL)

**DRAWING TITLE -
EXTERNAL ELECTRIC CABLE PIPE ROUTE
WITH CHAMBER , TRANSFORMER PLAN**

			ELECTRIC CABLE CHAMBER
			FEEDER PILLAR FOR PLOT ELECTRIC DISTRIBUTION SUPPLY
			11/0.433 kV , 550 kVA TRANSFORMER ON 2-POLE STRUCTURE WITH 3 WAY RMU