


ROAD 40'-0"

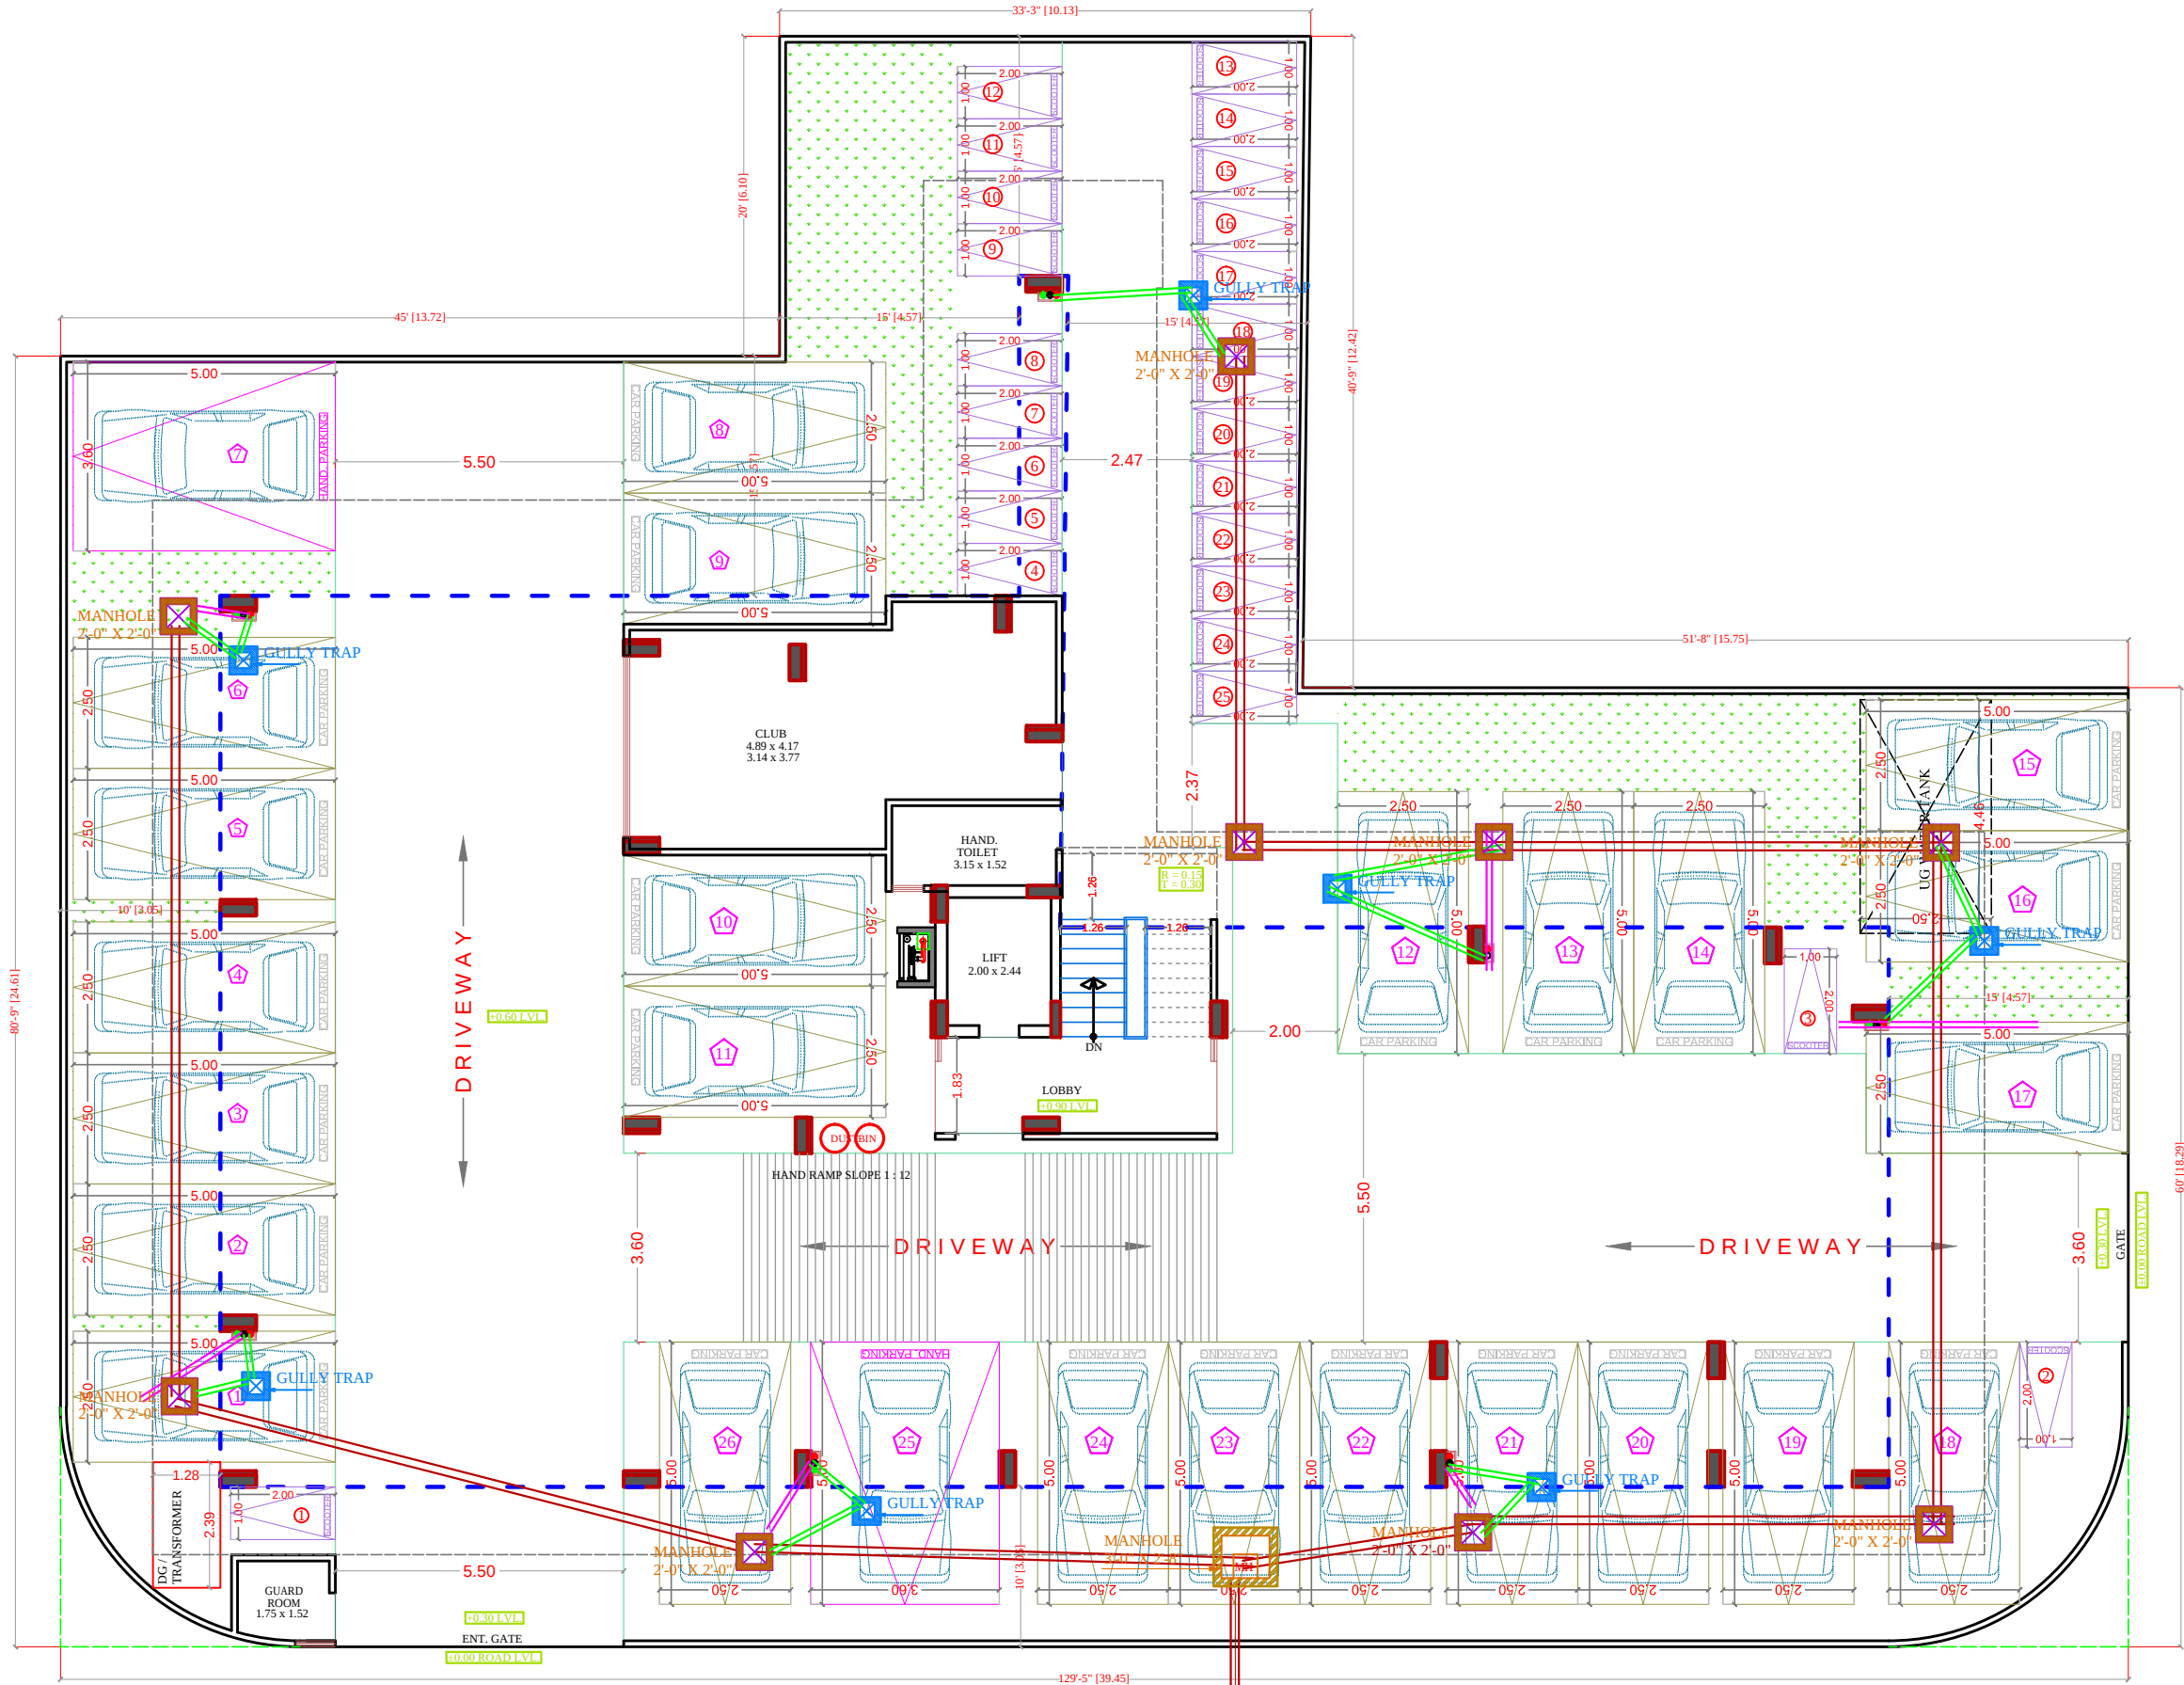

STILT FLOOR PLAN

ROAD 40'-0"

TO SEWER LINE

| SYMBOL | DESCRIPTION                                 |
|--------|---------------------------------------------|
|        | Ø 110 mm Soil Waste Water Pipe              |
|        | Ø 110 mm Waste Water Pipe                   |
|        | Ø 110 mm Rain Water Pipe                    |
|        | Ø 160 mm Soil Waste Water Pipe Slope 1:150  |
|        | Ø 110 mm Soil Waste Water Pipe Slope 1:150  |
|        | Ø 110 mm Waste Water Pipe Slope 1:150       |
|        | Ø 75 mm Waste Water Pipe Slope 1:150        |
|        | 50mm Waste Water Pipe Bottle Trap           |
|        | Floor Trap                                  |
|        | P-Trap Required                             |
|        | Gully Trap-12"X12" Depth According to Slope |
|        | Main Hole-18"X18" Depth According to Slope  |
|        | Main Hole-24"X24" Depth According to Slope  |
|        | Main Hole-36"X32" Depth According to Slope  |
|        | Flow Direction                              |

SIGN:-

RAMESH KUMAWAT  
M.E.P. CONSULTANT  
B.E. CIVIL

SHRI RAM BUILDERS GROUP  
Partner

**SPACE CONSULTANT**  
PLOT-A-173, JAGDAMBA NAGAR, HEERAPURA  
POWER HOWER, JAIPUR (RAJ.) 302024

**ARCHITECT :-**  
  
**FRANK SQUARE**  
ARCHITECTURE | PLANNER | DESIGNER  
C-49 VIDYA APARTMENT PARAS MARG,  
BAPU NAGAR JAIPUR, (RAJ.)  
Email-afranksquare@gmail.com  
Mobile-9461302542

**PROJECT :-**  
PROPOSED BUILDING AT PLOT NO.  
PLOT NO-7(SP)8,8-A,8-B NARAYAN  
PURI OF HATHROI GADI  
GNSS.JAIPUR

**BUILDING NAME**  
ANANDAM HEIGHTS 1V

**DEVELOPER NAME**  
SHRI RAM BUILDERS GROUP

**DRAWING:** STILT FLOOR  
EXTERNAL SEWERAGE  
CHAMBER & PIPE ROUTE FOR  
RERA SUBMISSION PLAN

**DATE**  
**SCALE:-**  
N.T.S.