



MASTER PLAN PROPOSED

ROAD 60' + (10') TOTAL 70' WIDE ROAD

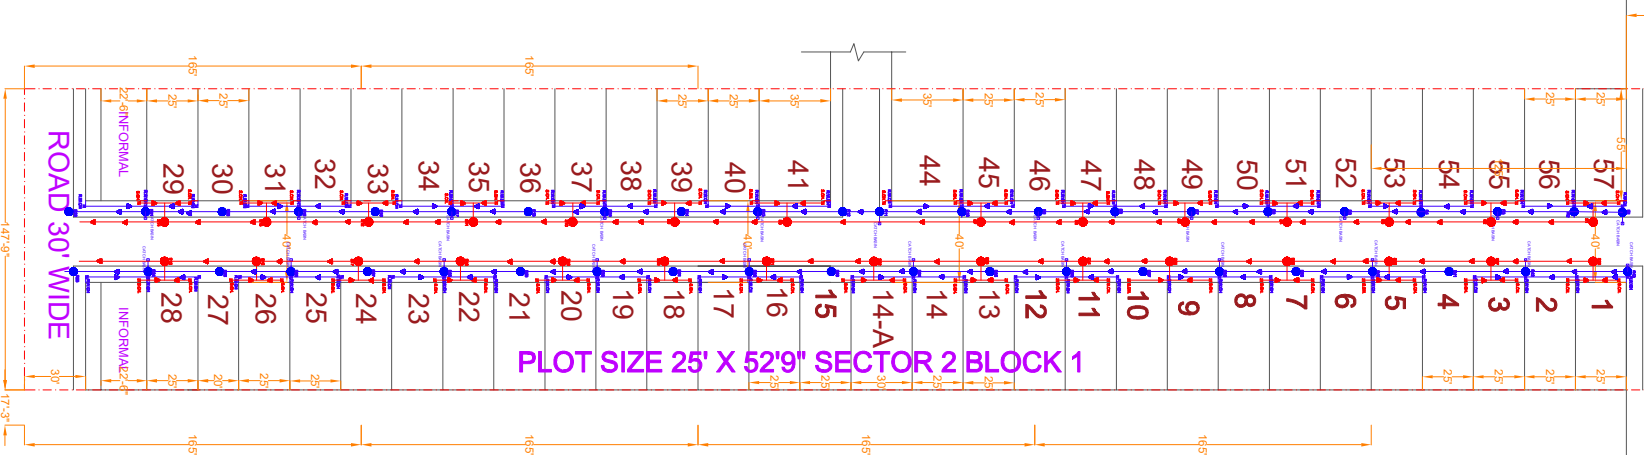

RSE 7 S2 I BLOCK SEWER											
S.No.	SEWER MANHOLE CHAMBER (S.M.C.)		LENGTH (FT IN)		LENGTH (METRE)	SLOPE		BASE DIAMETER	MANHOLE COVER DIAMETER		
	FROM	TO	FEET	INCH	M	MM	MM	MM			
1	2	1	50	2	15	20		900		600	
2	3	2	50	0	15	20		900		600	
3	4	3	50	0	15	20		900		600	
4	5	4	50	0	15	20		900		600	
5	6	5	50	0	15	20		900		600	
6	7	6	50	0	15	20		900		600	
7	8	7	95	0	29	40		900		600	
8	9	8	50	0	15	20		900		600	
9	10	9	50	0	15	20		900		600	
10	11	10	50	0	15	20		900		600	
11	12	11	50	0	15	20		900		600	
12	13	12	50	0	15	20		900		600	
13	14	13	50	0	15	20		900		600	
14	13	OUT	30	0	9	20		900		600	
15	28	27	50	0	15	20		900		600	
16	27	26	50	3	15	20		900		600	
17	26	25	50	0	15	20		900		600	
18	25	24	50	0	15	20		900		600	
19	24	23	57	0	17	20		900		600	
20	23	22	42	4	13	20		900		600	
21	22	21	53	9	16	20		900		600	
22	21	20	52	0	16	20		900		600	
23	20	19	50	0	15	20		900		600	
24	19	18	50	0	15	20		900		600	
25	18	17	50	0	15	20		900		600	
26	17	16	50	4	15	20		900		600	
27	16	15	50	0	15	20		900		600	
28	15	OUT	30	0	9	20		900		600	

Address as per 90A Order
Killa No. 2/7, 2/9, 2/11, 2/12, 9/3, 9/6, 12/3, 12/5, 19/3, 19/6, 22/5, 22/7, 22/9, 22/10, Square No. 26
Chak 5Z Teh. & Dist. Sri Ganganagar (Raj) - 335001

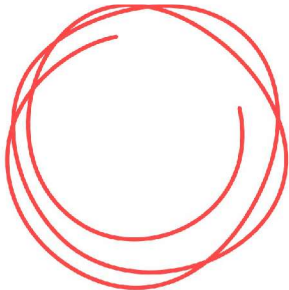

PROJECT:-
RSE 7 S2 I BLOCK

LOCATION:-
SRIGANGANAGAR

DRAWING TITLE:-
SEWER LINE LAYOUT

DATE:-
29/07/2024

GENERAL NOTES:-

[Signature]
Mr. Piyush Bhardwaj
B. Tech (Civil)