


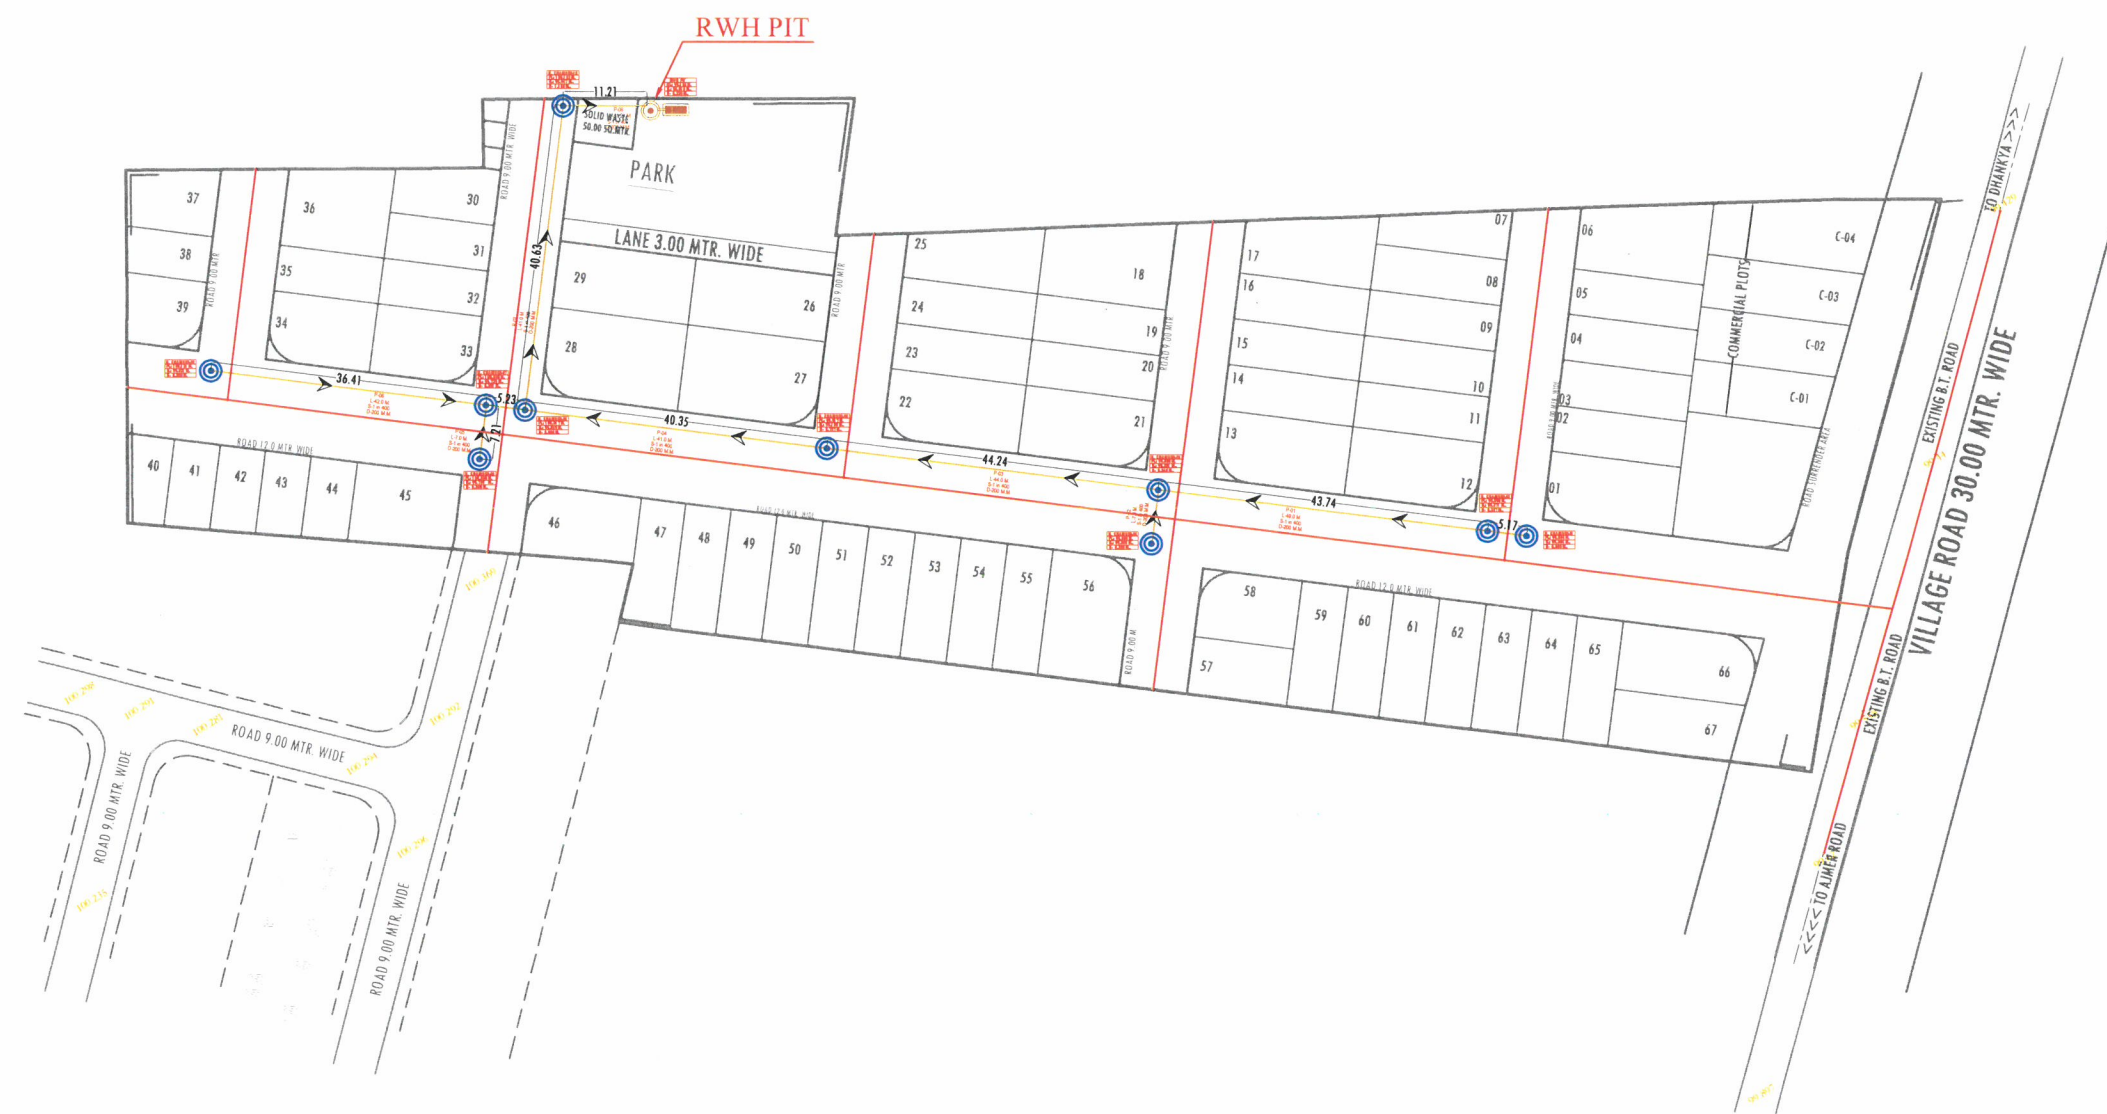


SCALE :- 1:1000



ANUJ SHARMA
B. Tech. (Civil)

LEGENDS :-

	QTY.	200 MM DIA DWC RAIN WATER HARVESTING WITH FLOW DIRECTION
	290 M.	
	11 NO.	CHAMBER
	01 NO.	RAIN WATER HARVESTING STRUCTURE

NAME OF SCHEME :-

" RICH WORLD HILLS" "

AT REVENUE VILLAGE:- PRITHVISINGHPURA URF NAIWALA ,
TEH.- SANGANER . DIST.- JAIPUR . RAJASTHAN.


LEGEND:-

SCHEME BOUNDARY -

SCHEME CORNER POINT-	(A,B,C,D,E)
----------------------	-------------

SCALE :-

NORTH:-

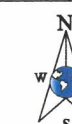

SUBMITTED TO :-