




PROPOSED LAYOUT PLAN OF
ELCTRIFICATION
(TRANSFORMER, SOLAR ENERGY ETC,

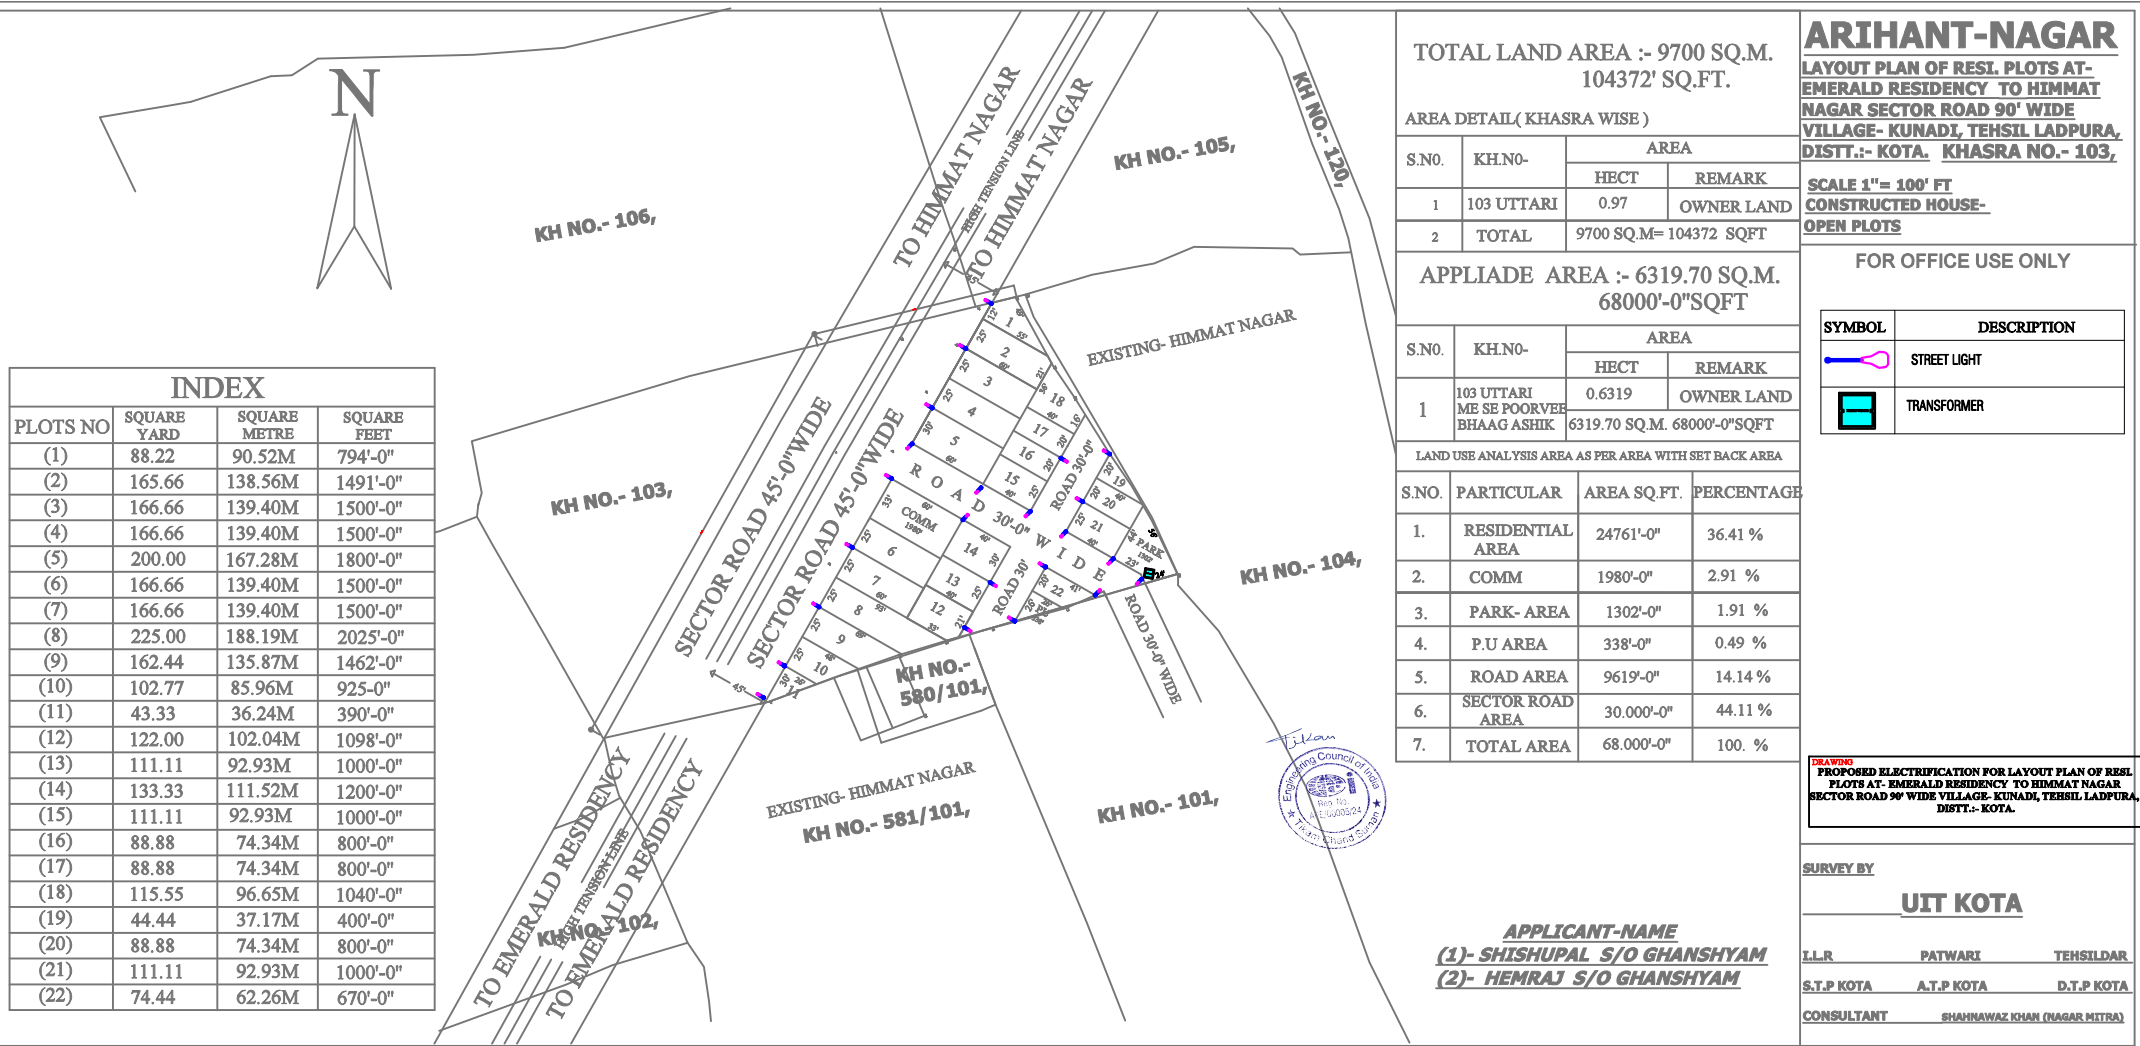

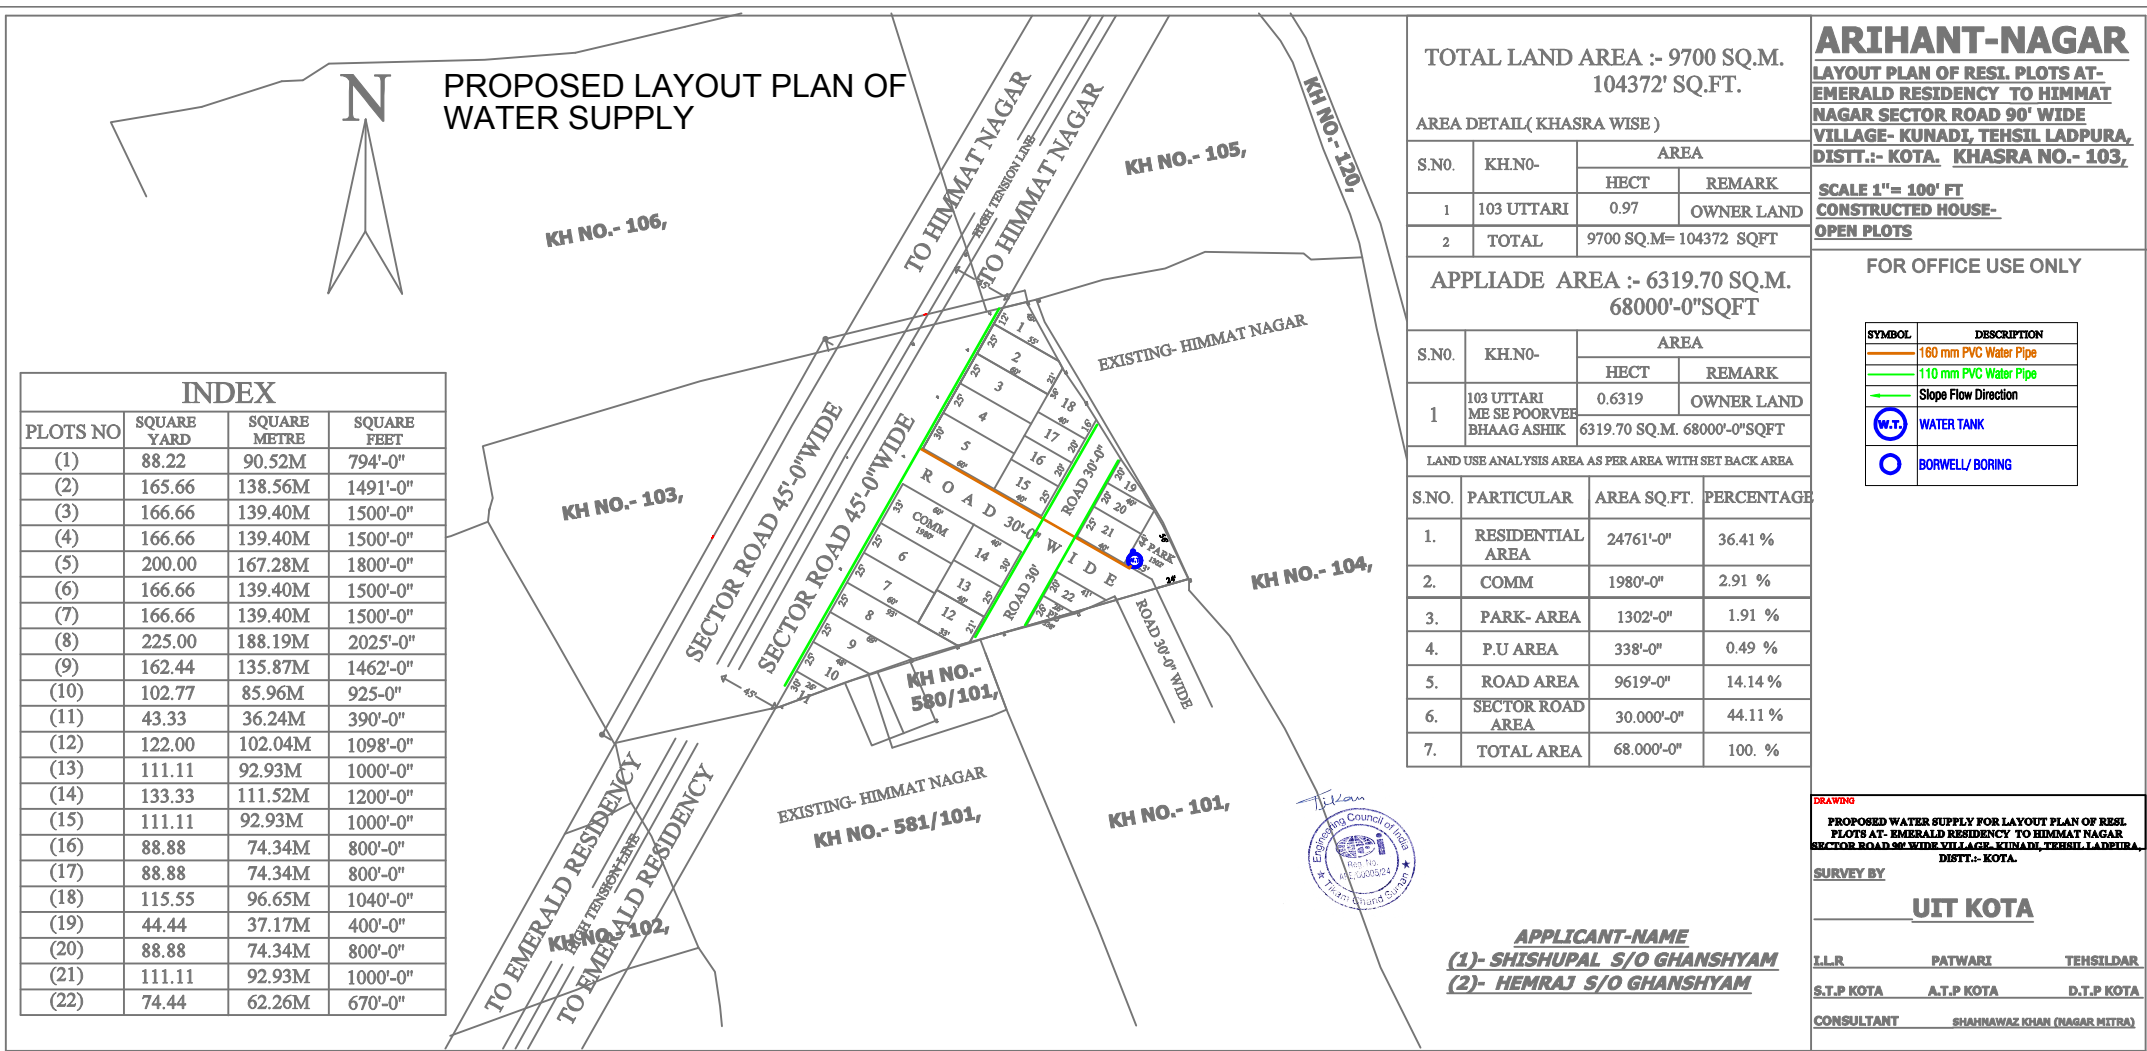

PROPOSED LAYOUT PLAN OF RAINWATER HARVESTING / RECHARGING

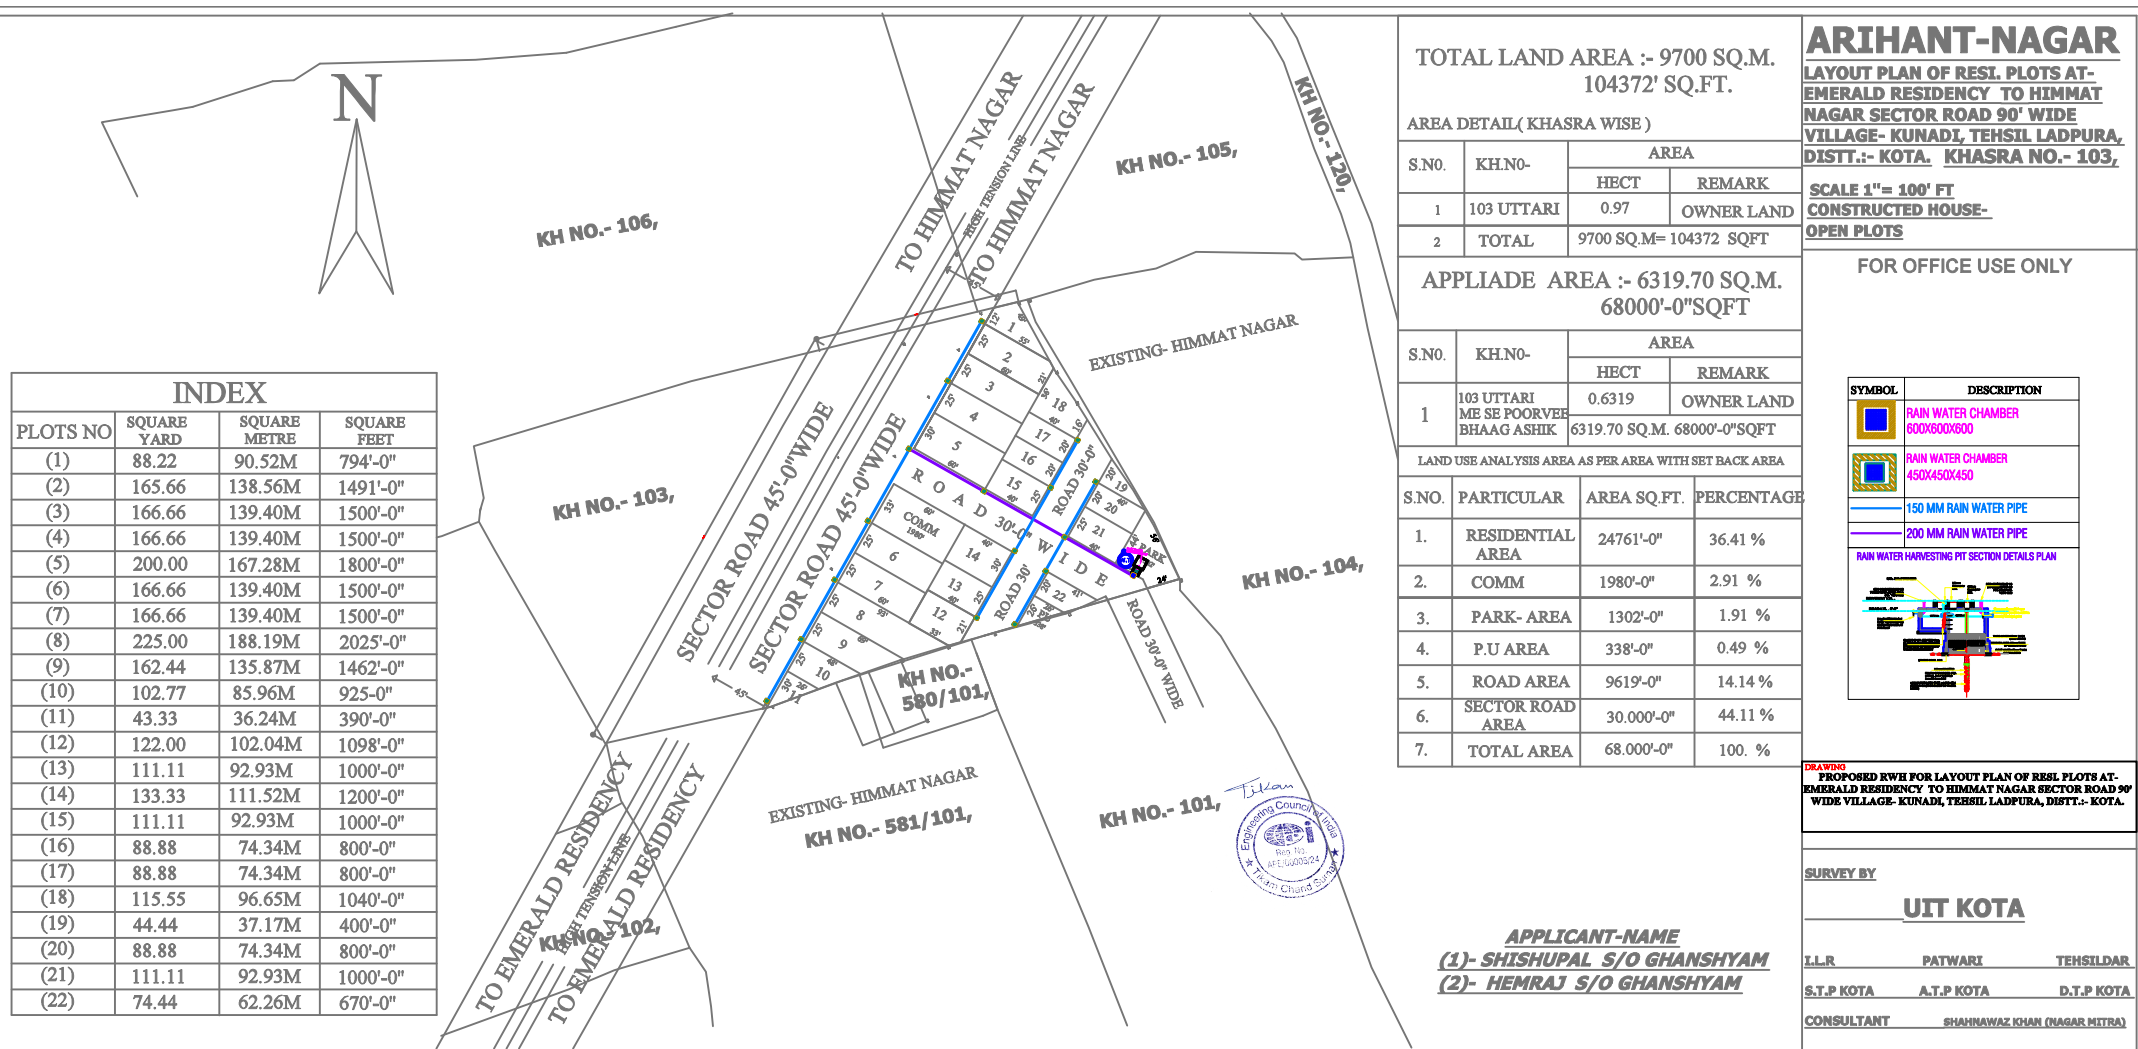

PROPOSED LAYOUT PLAN
SANITATION (STROME WATER DRAINAGE
SEWAGE, STP, SOLID WATER DISPOSAL ETC

