


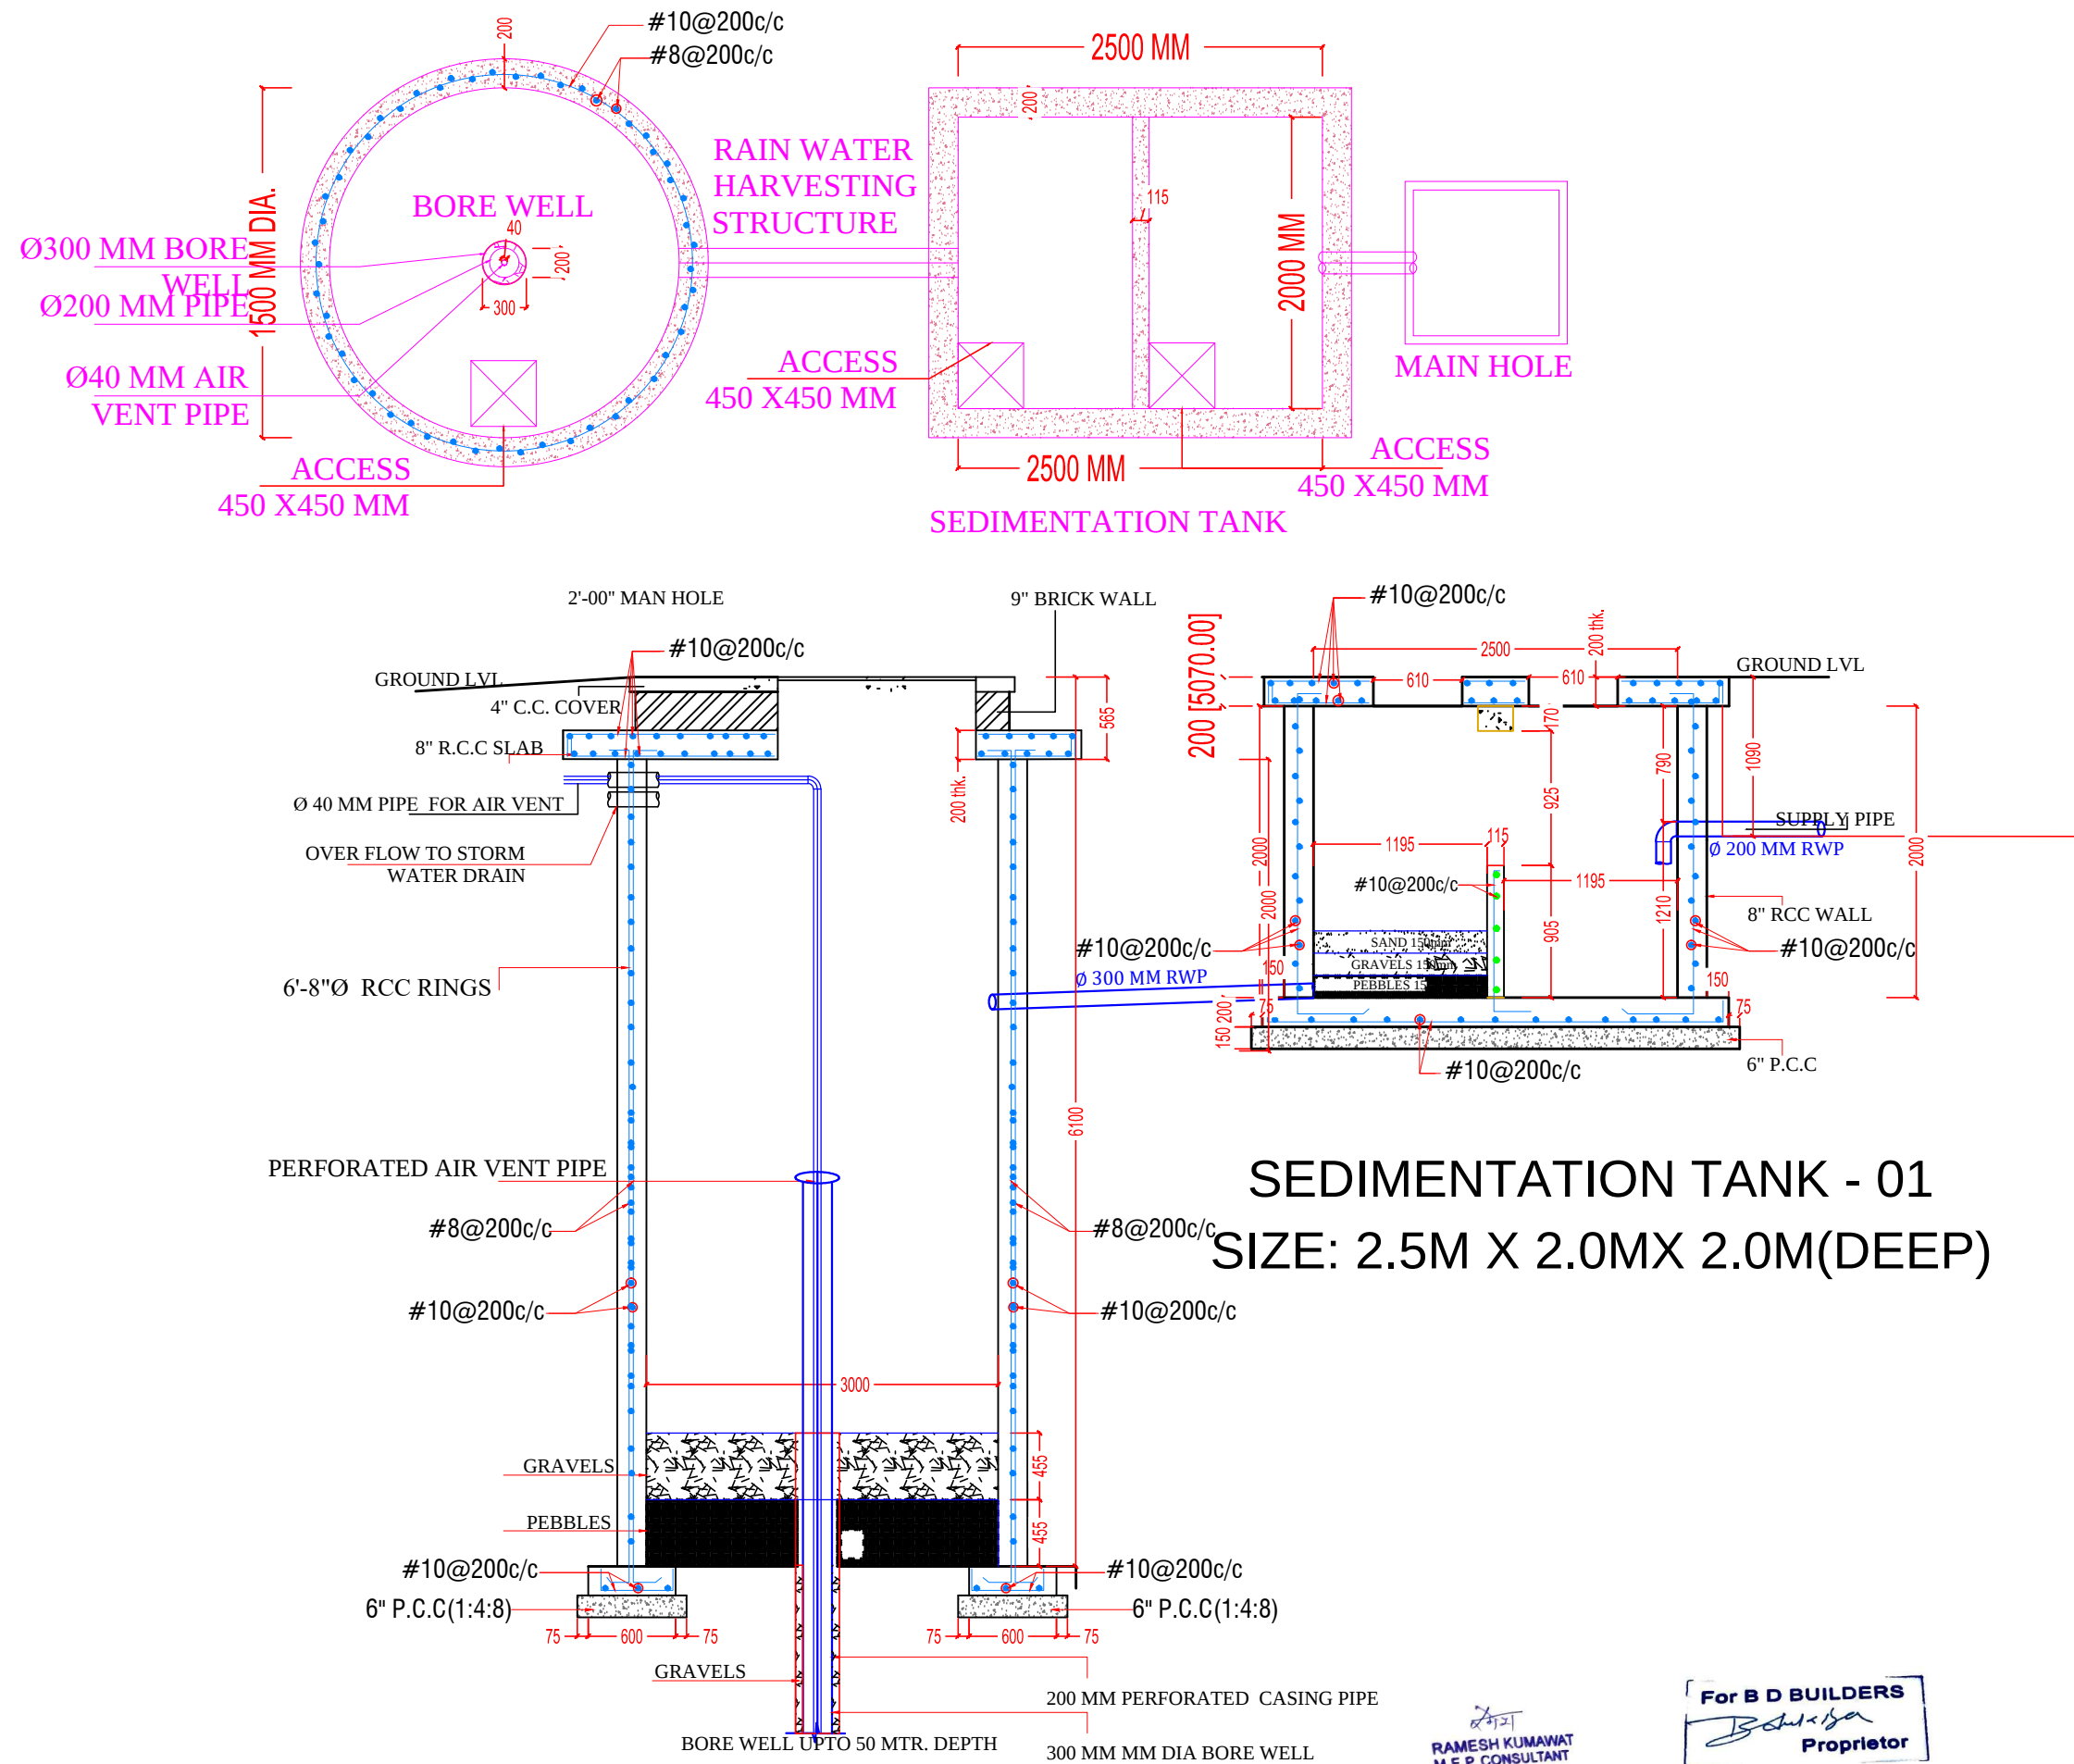

PROJECT TITLE :- PROPOSED BUILDING AT PLOT NO. A102, A-103, A-104, A-105, A-122, A-123, A-124 & A-125, NARAYAN VATIKA, AT VILLAGE-DHAWAS, HEERAPURA AJMER ROAD, JAIPUR	BUILDING NAME ANANTAM UTSAV NARAYAN VATIKA	DRAWING TITLE :- TYPICAL RAIN WATER HARVESTING STRUCTURE DETAIL	SPACE CONSULTANT PLOT-A-173, JAGDAMBA NAGAR, HEERAPURA POWER HOWER, JAIPUR (RAJ) 302024	DRN. BY			NORTH
					DATE		
	APPD. BY				REVISION		
	SCALE						