


LAYOUT PLAN OF " RAMAA PALM COAST "  
KHA. NO. 375/3 & 375/4 VILLAGE- NEEMERA TEHSIL- KALWAR, JAIPUR

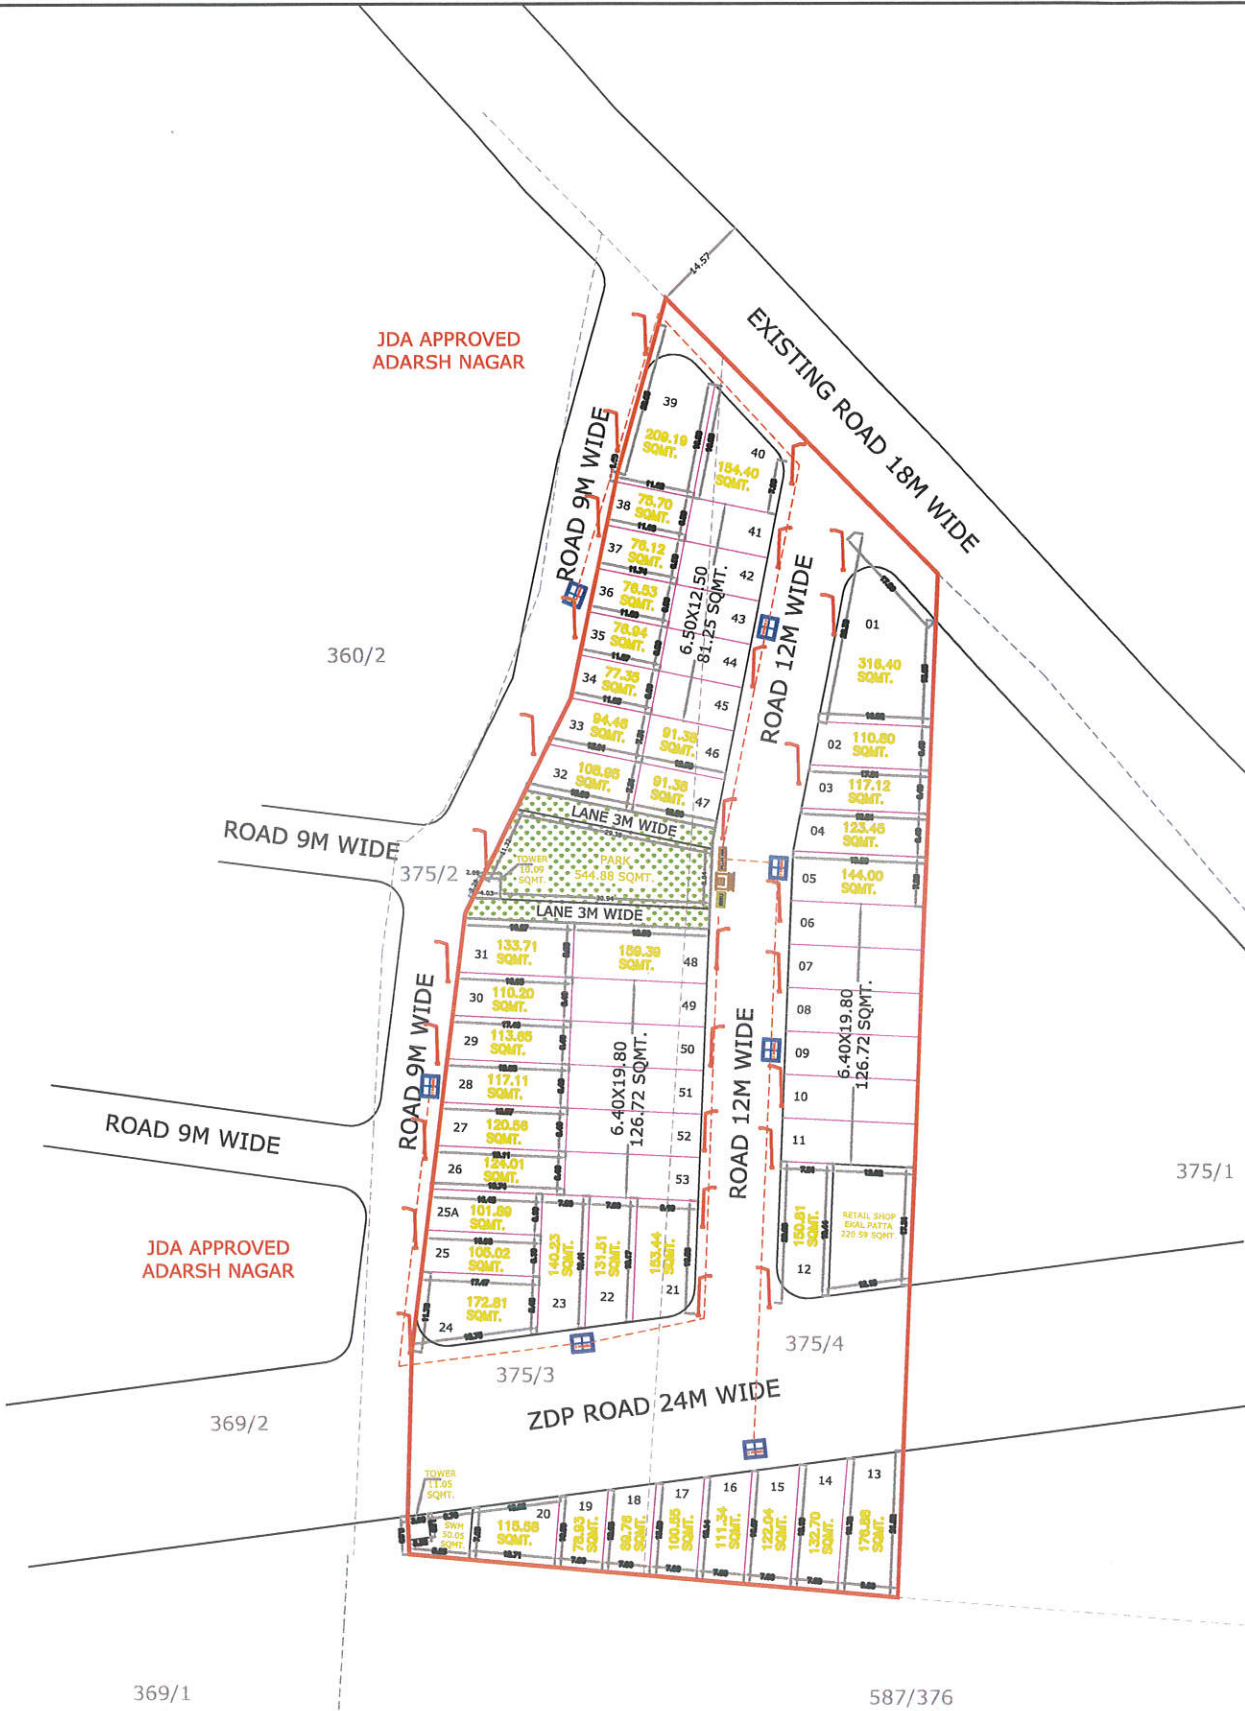

*Surendra*  
**SURENDRA KHANDELWAL**  
B.E.(Civil),MIE  
Chartered Engineer  
M-1556864



SCALE : 1CM= 5 MTR.

LEGEND :

|  |                                        |
|--|----------------------------------------|
|  | STREET POLE                            |
|  | TRANSFORMER ( 160 KVA x 1 NOS. )       |
|  | 3WAY RING MAIN UNIT                    |
|  | MAIN PILLAR BOX (100A MCCB AS INCOMER) |
|  | DP STRUCTURE 11 KV                     |
|  | LT PANEL                               |

AREA ANALYSIS'S :-

| S.NO. | LAND USE               | AREA           | %        |
|-------|------------------------|----------------|----------|
| 1.    | RESIDENTIAL PLOT       | 6506.48 SQMT.  | 59.88 %  |
| 2.    | RETAIL SHOP EKAL PATTI | 220.59 SQMT.   | 2.03 %   |
| 3.    | PARK + LANE            | 544.88 SQMT.   | 5.01 %   |
| 4.    | SWM                    | 50.05 SQMT     | 0.47 %   |
| 5.    | MOBILE TOWER           | 21.14SQMT      | 0.19 %   |
| 6.    | ZDP ROAD 24 M          | 1781.72 SQMT.  | 16.40 %  |
| 7.    | INTERNAL ROAD          | 1740.44 SQMT.  | 16.02 %  |
| 8.    | NET SCHEME AREA        | 10865.30 SQMT. | 100.00 % |

|                             |                  |
|-----------------------------|------------------|
| NAME OF SOCIETY :           | NIJI KHATEDAR    |
| NAME OF SCHEME :            | RAMAA PALM COAST |
| SCALE : 1CM = 5 MTR.        | DRG. NO.         |
| DRAWING : ELECTRICAL SYSTEM |                  |
| JDA ZONE : 8                | DRG. NO.         |