


DWG NO.
2405/STG/SG/LP/RPS

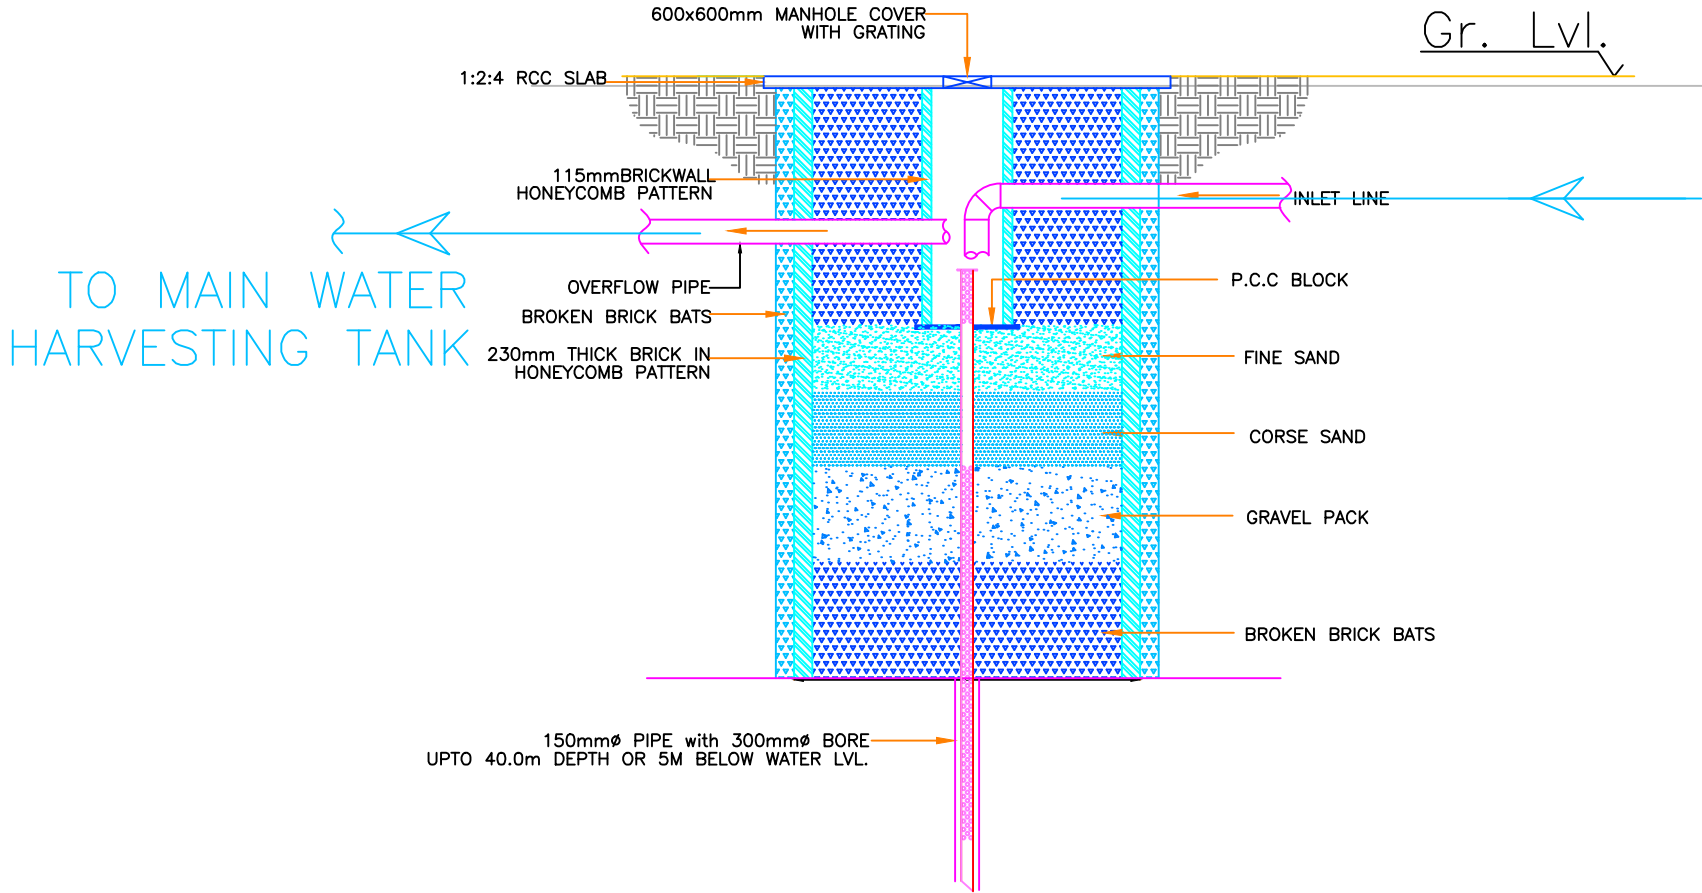

PROJECT NAME AND LOCATION:
**SARASWATI GRAM,
AMARPURA JATTAN,
SURATGARH**

- NOTES:
1. All dimensions to be read and not scaled.
 2. Any discrepancy to be brought to the notice of the architect before commencing work on the site.
 3. The drawings, specifications and documents as instrument of service are the intellectual property of the architects.

PROJECT NOTES:


REV.	DESCRIPTION	DATE

FOR INFORMATION	
FOR ESTIMATE	
FOR CONSTRUCTION	
CLIENT APPROVAL	

ARCHITECT SIGNATURE


maati
living studio
architecture . planning . interiors . construction

support@maatiliving.com contact@maatiliving.com
Branch Office: D-79A, Nangal Devat, Vasant Kunj, Delhi-110070 Head Office: 82, Sangaria Road, Hanumanagarh Junction, Rajasthan - 335512

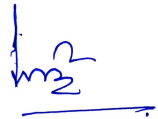

ER O. P. BISHNOI
B E (CIVIL) A.M.I.E., A.I.V
Chartered Engineer, Approved Valuer
(Banks & I IC) Architectural Designer

PROJECT NUMBER
2405D

SHEET TITLE
**LAYOUT PLAN- RAINWATER
RECHARGE PIT DETAIL**

SCALE NTS	DRAWN MITUL BISHNOI
DATE 14 JULY, 2024	CHECKED O. P. BISHNOI



DWG NO.
2405/STG/SG/LP/RP