


RESIDENTIAL SCHEME OF KHASRA NO. 237/8, 243/2 OF VILLAGE NANDRA KALLA AT JODHPUR

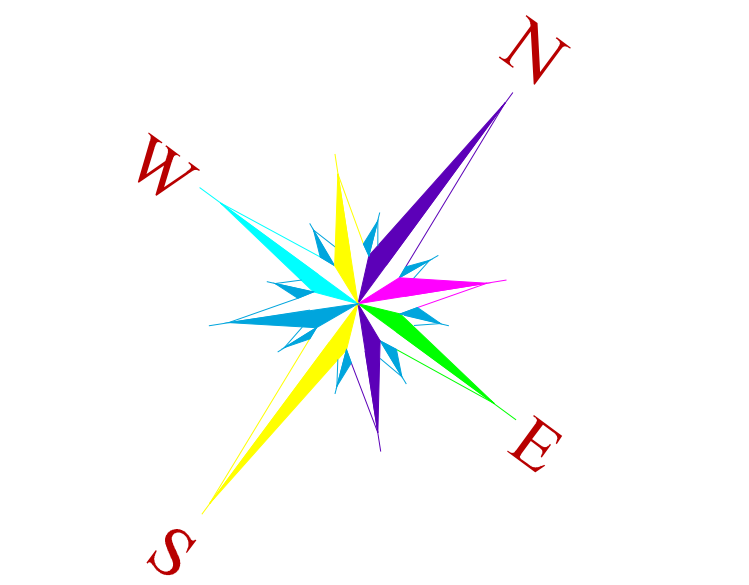




Scale:-1"=50'

LAND USES ANALYSIS

PLOTS	AREA in Sq.yd.	AREA in Sq.mtr.	AREA OF %
TOTAL PLOT AREA	13850.59	11580.84	59.99 %
PARK AREA	1459.09	1219.98	06.32 %
M.T./S.W.D. AREA	100.00	83.61	00.44 %
ROAD/ OPEN AREA	7677.12	6419.04	33.25 %
TOTAL SCHEME AREA	23086.80	19303.47	100.00 %
Area in Bigha. = 11 BIGHA 18 BISHWA 10 BISHWANSI			


JDA APPROVED SCHEME
KHASRA NO. 242/1, 243
(DATE-05/09/2023)

JDA APPROVED SCHEME
KHASRA NO. 242/1, 243
(DATE-05/09/2023)

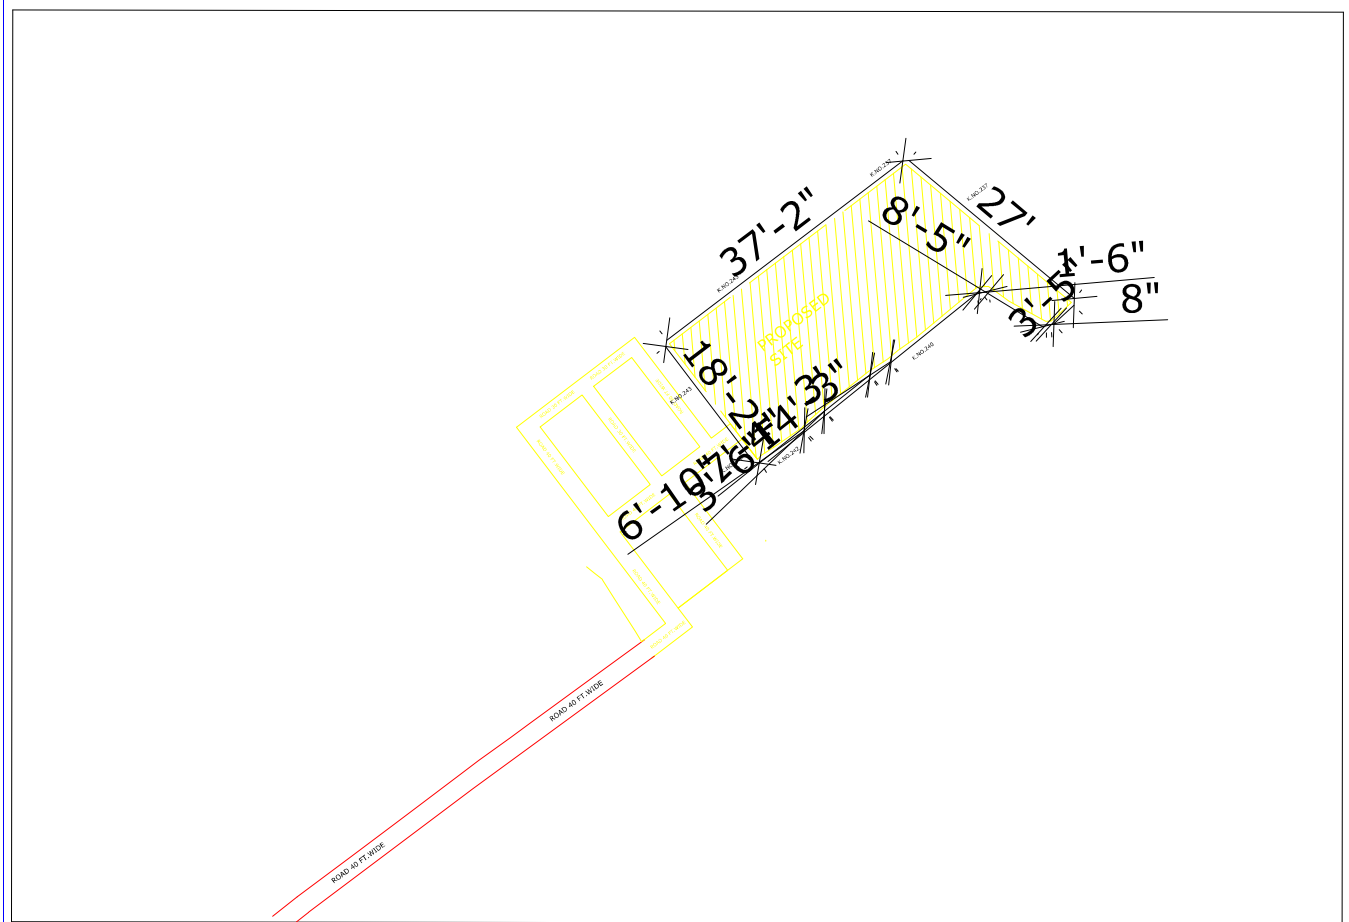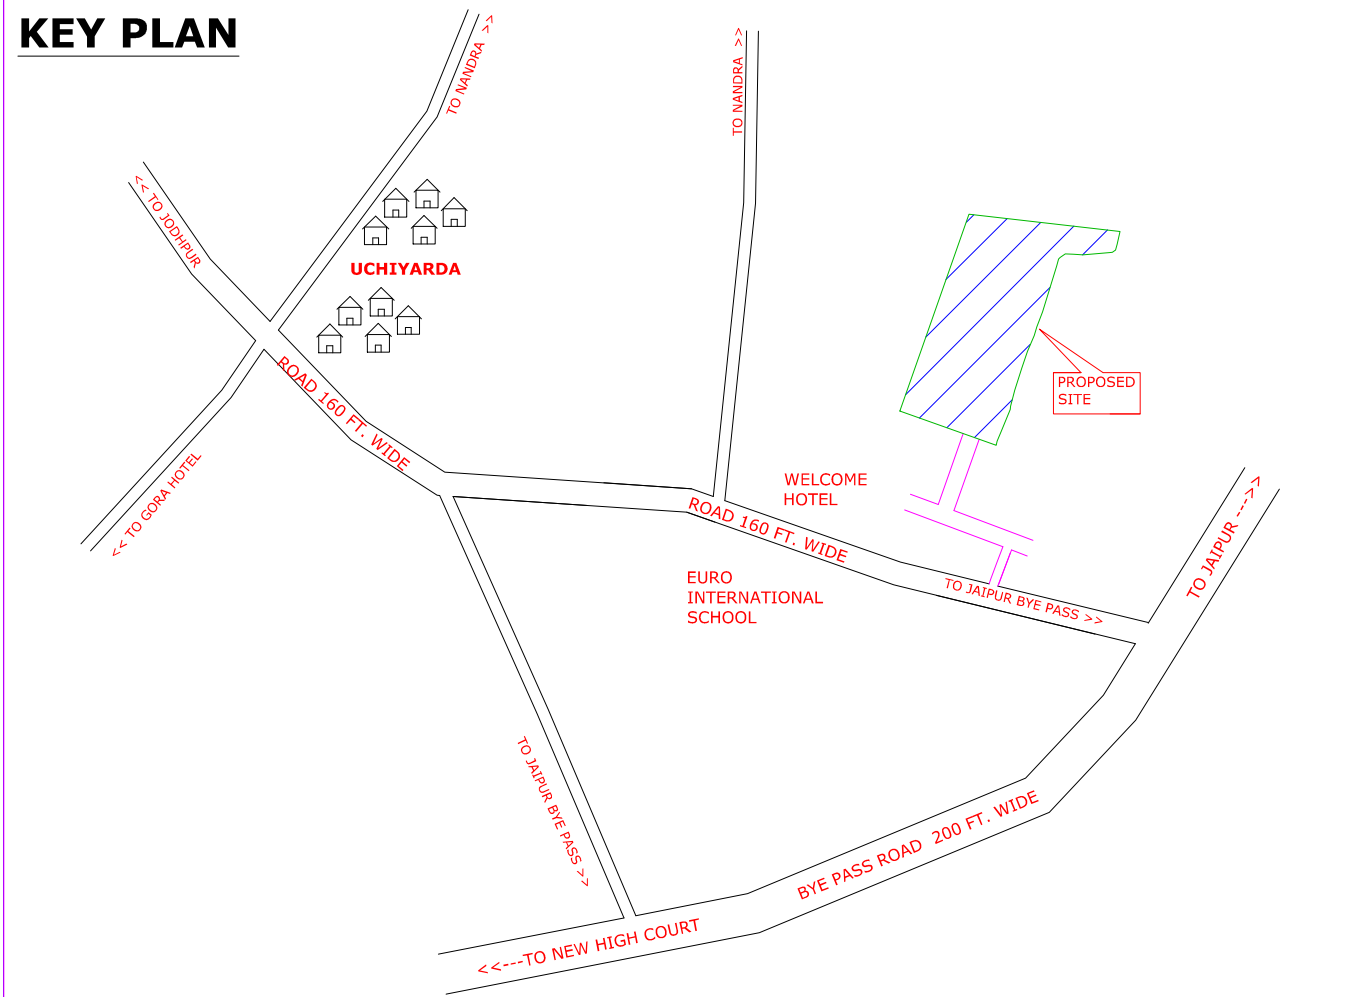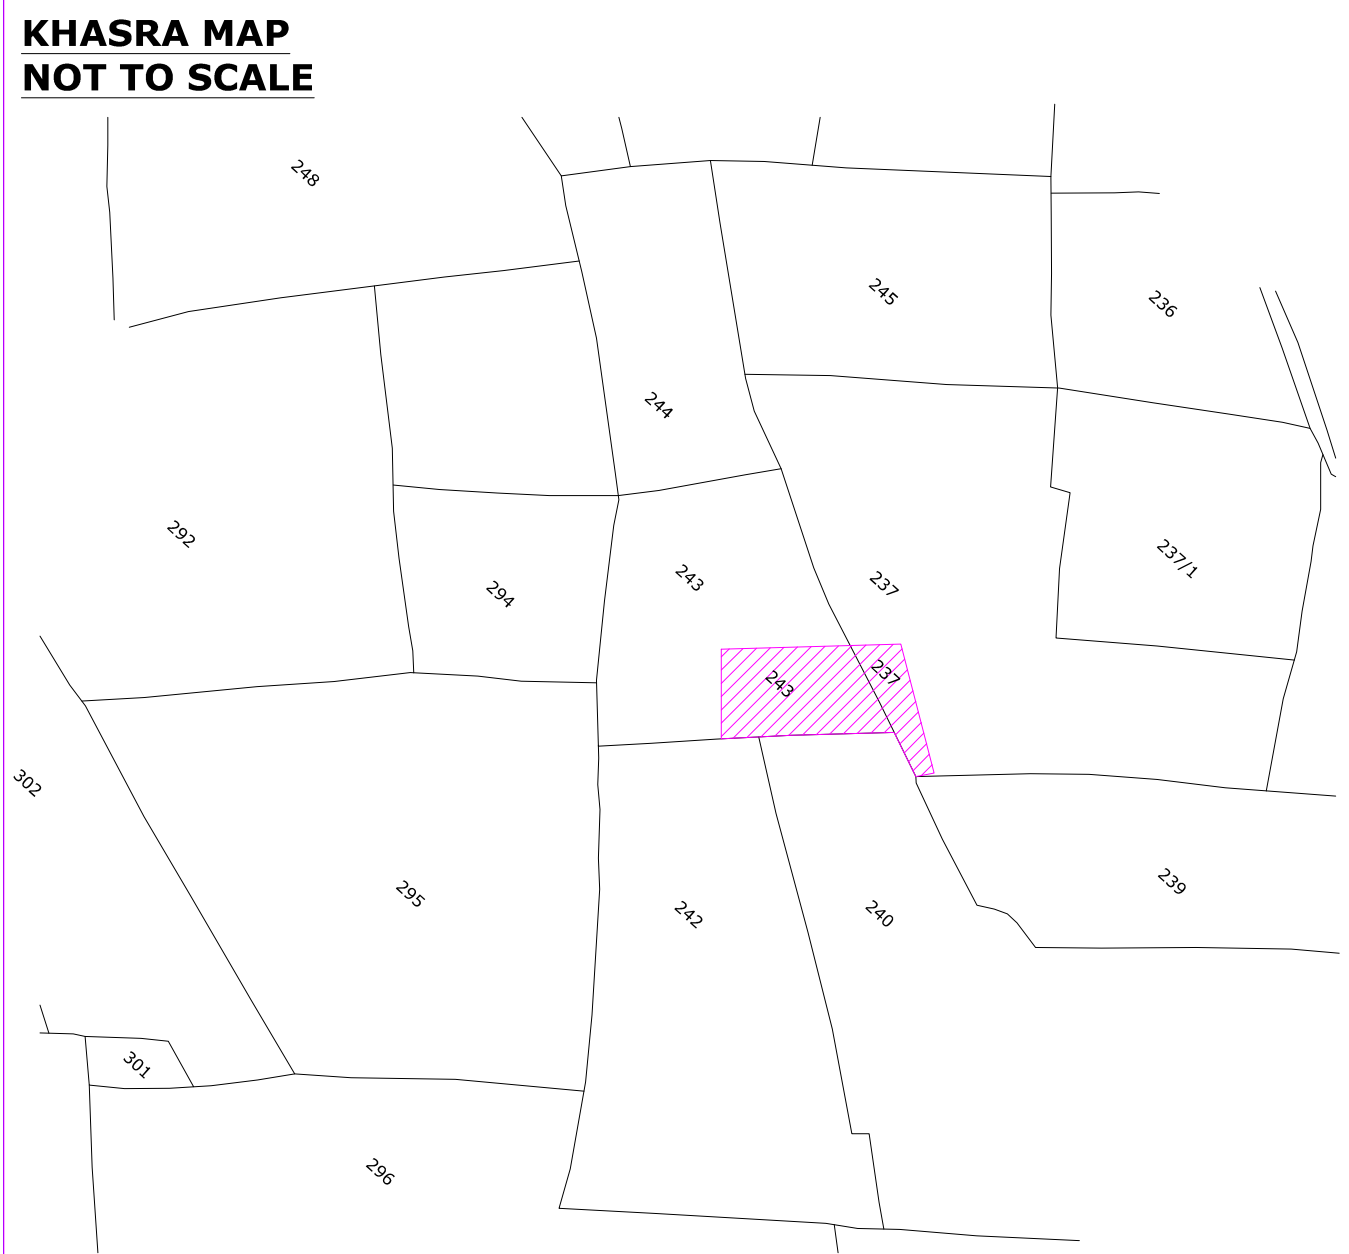


डिजाइनर
DIVYAJEET MAROTHIYA
B. TECH (CIVIL)

DRAWING TITLE - EXTERNAL WATER SUPPLY LINE WITH VALVE CHAMBER & U.G. WATER TANK

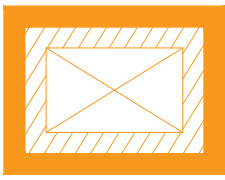

VALVE
CHAMBER

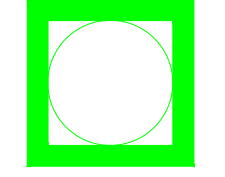

AUTO AIR RELEASE
VALVE



WATER SUPPLY ROUTE
PIPE 110 MM DIA