
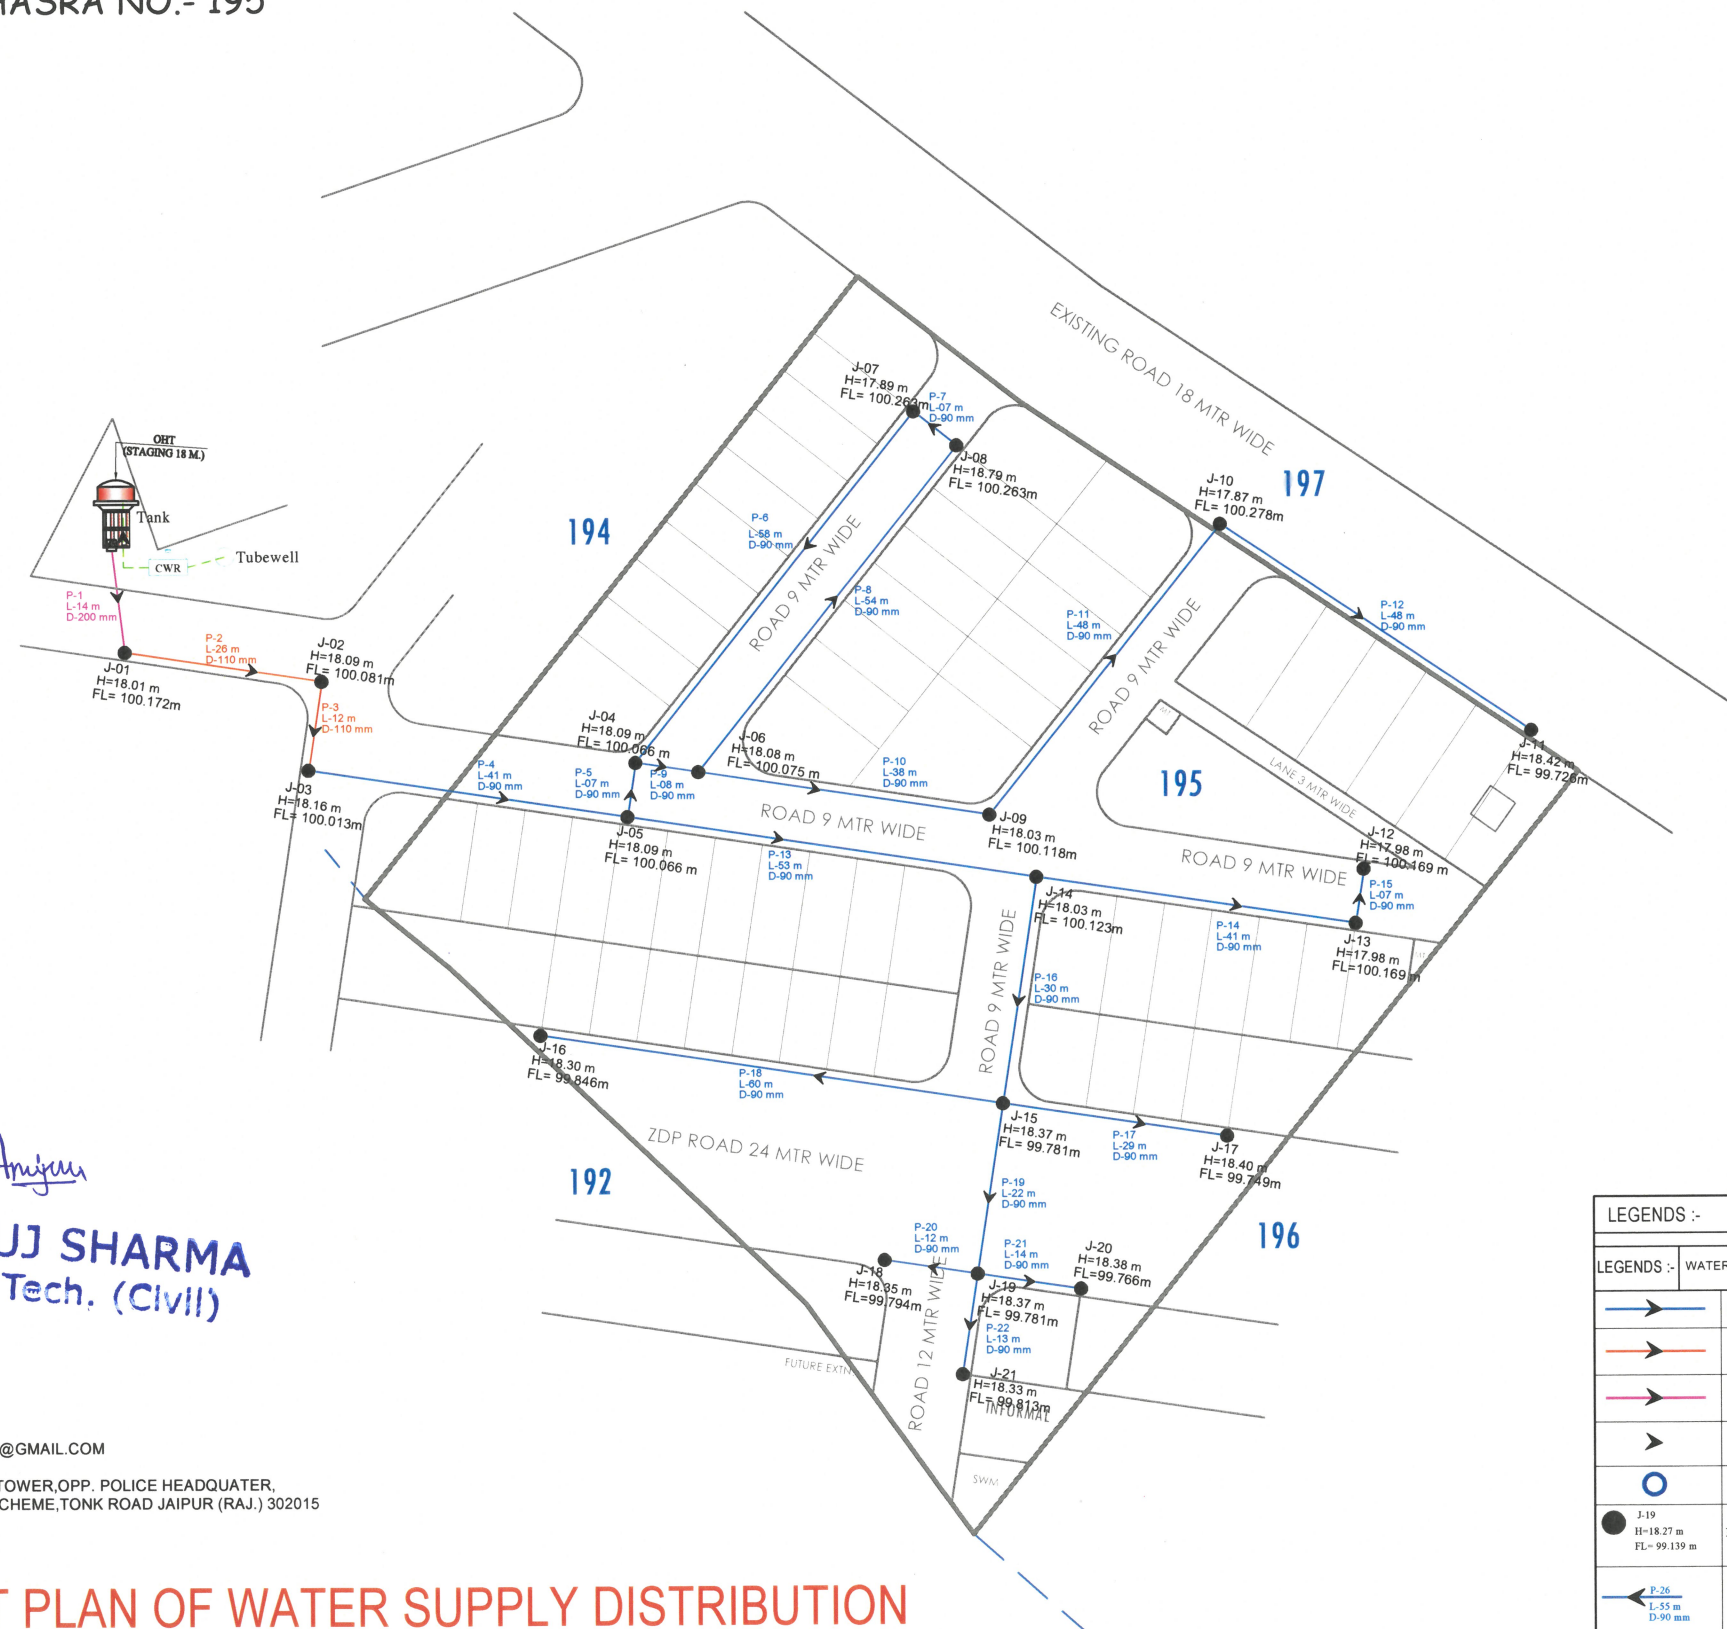


LAYOUT PLAN OF "GOVIND SHREEVAN "


AT REVENUE- VILLAGE -MOHABATPURA, TEH.- MADHORAJPURA, JAIPUR
UNDER KHASRA NO.- 195

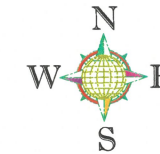


AREA ANALYSIS :- PART

S.No.	LAND USED	AREA IN (SQ.MTR.)	(%)
1.	RESIDENTIAL	5350.36	63.23 %
2.	FUTURE EXTN.	09.06	00.11 %
3.	INFORMAL	120.52	01.42 %
TOTAL = (1 + 2 + 3)		5479.94	64.76 %
4.	PARK	474.25	05.61 %
5.	MT	20.73	00.25 %
6.	SWM	56.16	00.66 %
7.	ROAD	2430.06	28.72 %
TOTAL = (4 TO 7)		2981.20	35.24 %
SCHEME AREA (A)		8461.14	100.00 %
1.	KHATEDAR COMM.	919.47	25.00 %
2.	JDA COMM.	656.54	17.85 %
3.	ROAD	2101.85	57.15 %
SCHEME AREA (B)		3677.86	100.00 %
TOTAL AREA (A+B)		12139.00	100.00 %

KEY PLAN

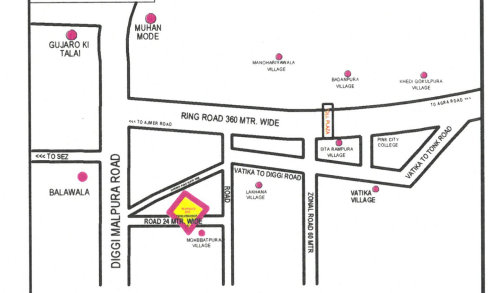

KHASRA MAP NOT TO SCALE

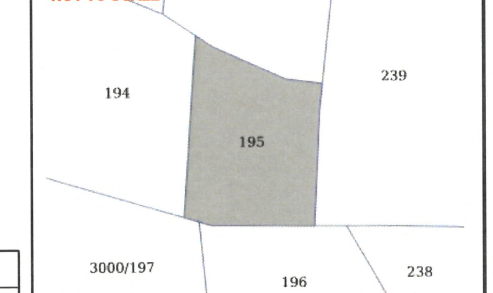

Anuj
ANUJ SHARMA
B. Tech. (CIVIL)

ANUJ SHARMA
EMAIL : SEIANUJ01@GMAIL.COM
MOB. : 9783766666
ADD. : 101, PRISM TOWER, OPP. POLICE HEADQUATER,
LALKOTHI SCHEME, TONK ROAD JAIPUR (RAJ.) 302015

LAYOUT PLAN OF WATER SUPPLY DISTRIBUTION

LEGENDS :-		
LEGENDS :-	WATER SUPPLY NETWORK	Length (Mtr. / Nos.)
	90 mm DIA PIPE	584 Meter Pipe Length
	110 mm DIA PIPE	38 Meter Pipe Length
	200 mm DIA PIPE	14 Meter Pipe Length
	Water Line Slope	
	Tube Well	
	JUNCTION NO. PRESSURE ELEVATION	ESR & CWR
	PIPE NUMBER FLOW DIRECTION LENGTH DIAMETER	Tubewell