



Layout Plan Of " Govind Aashray "

At Revenue Village - Mahapura, Teh.- Sanganer, Jaipur
Scale = 1:500

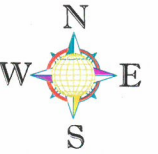

ELECTRICAL PLAN

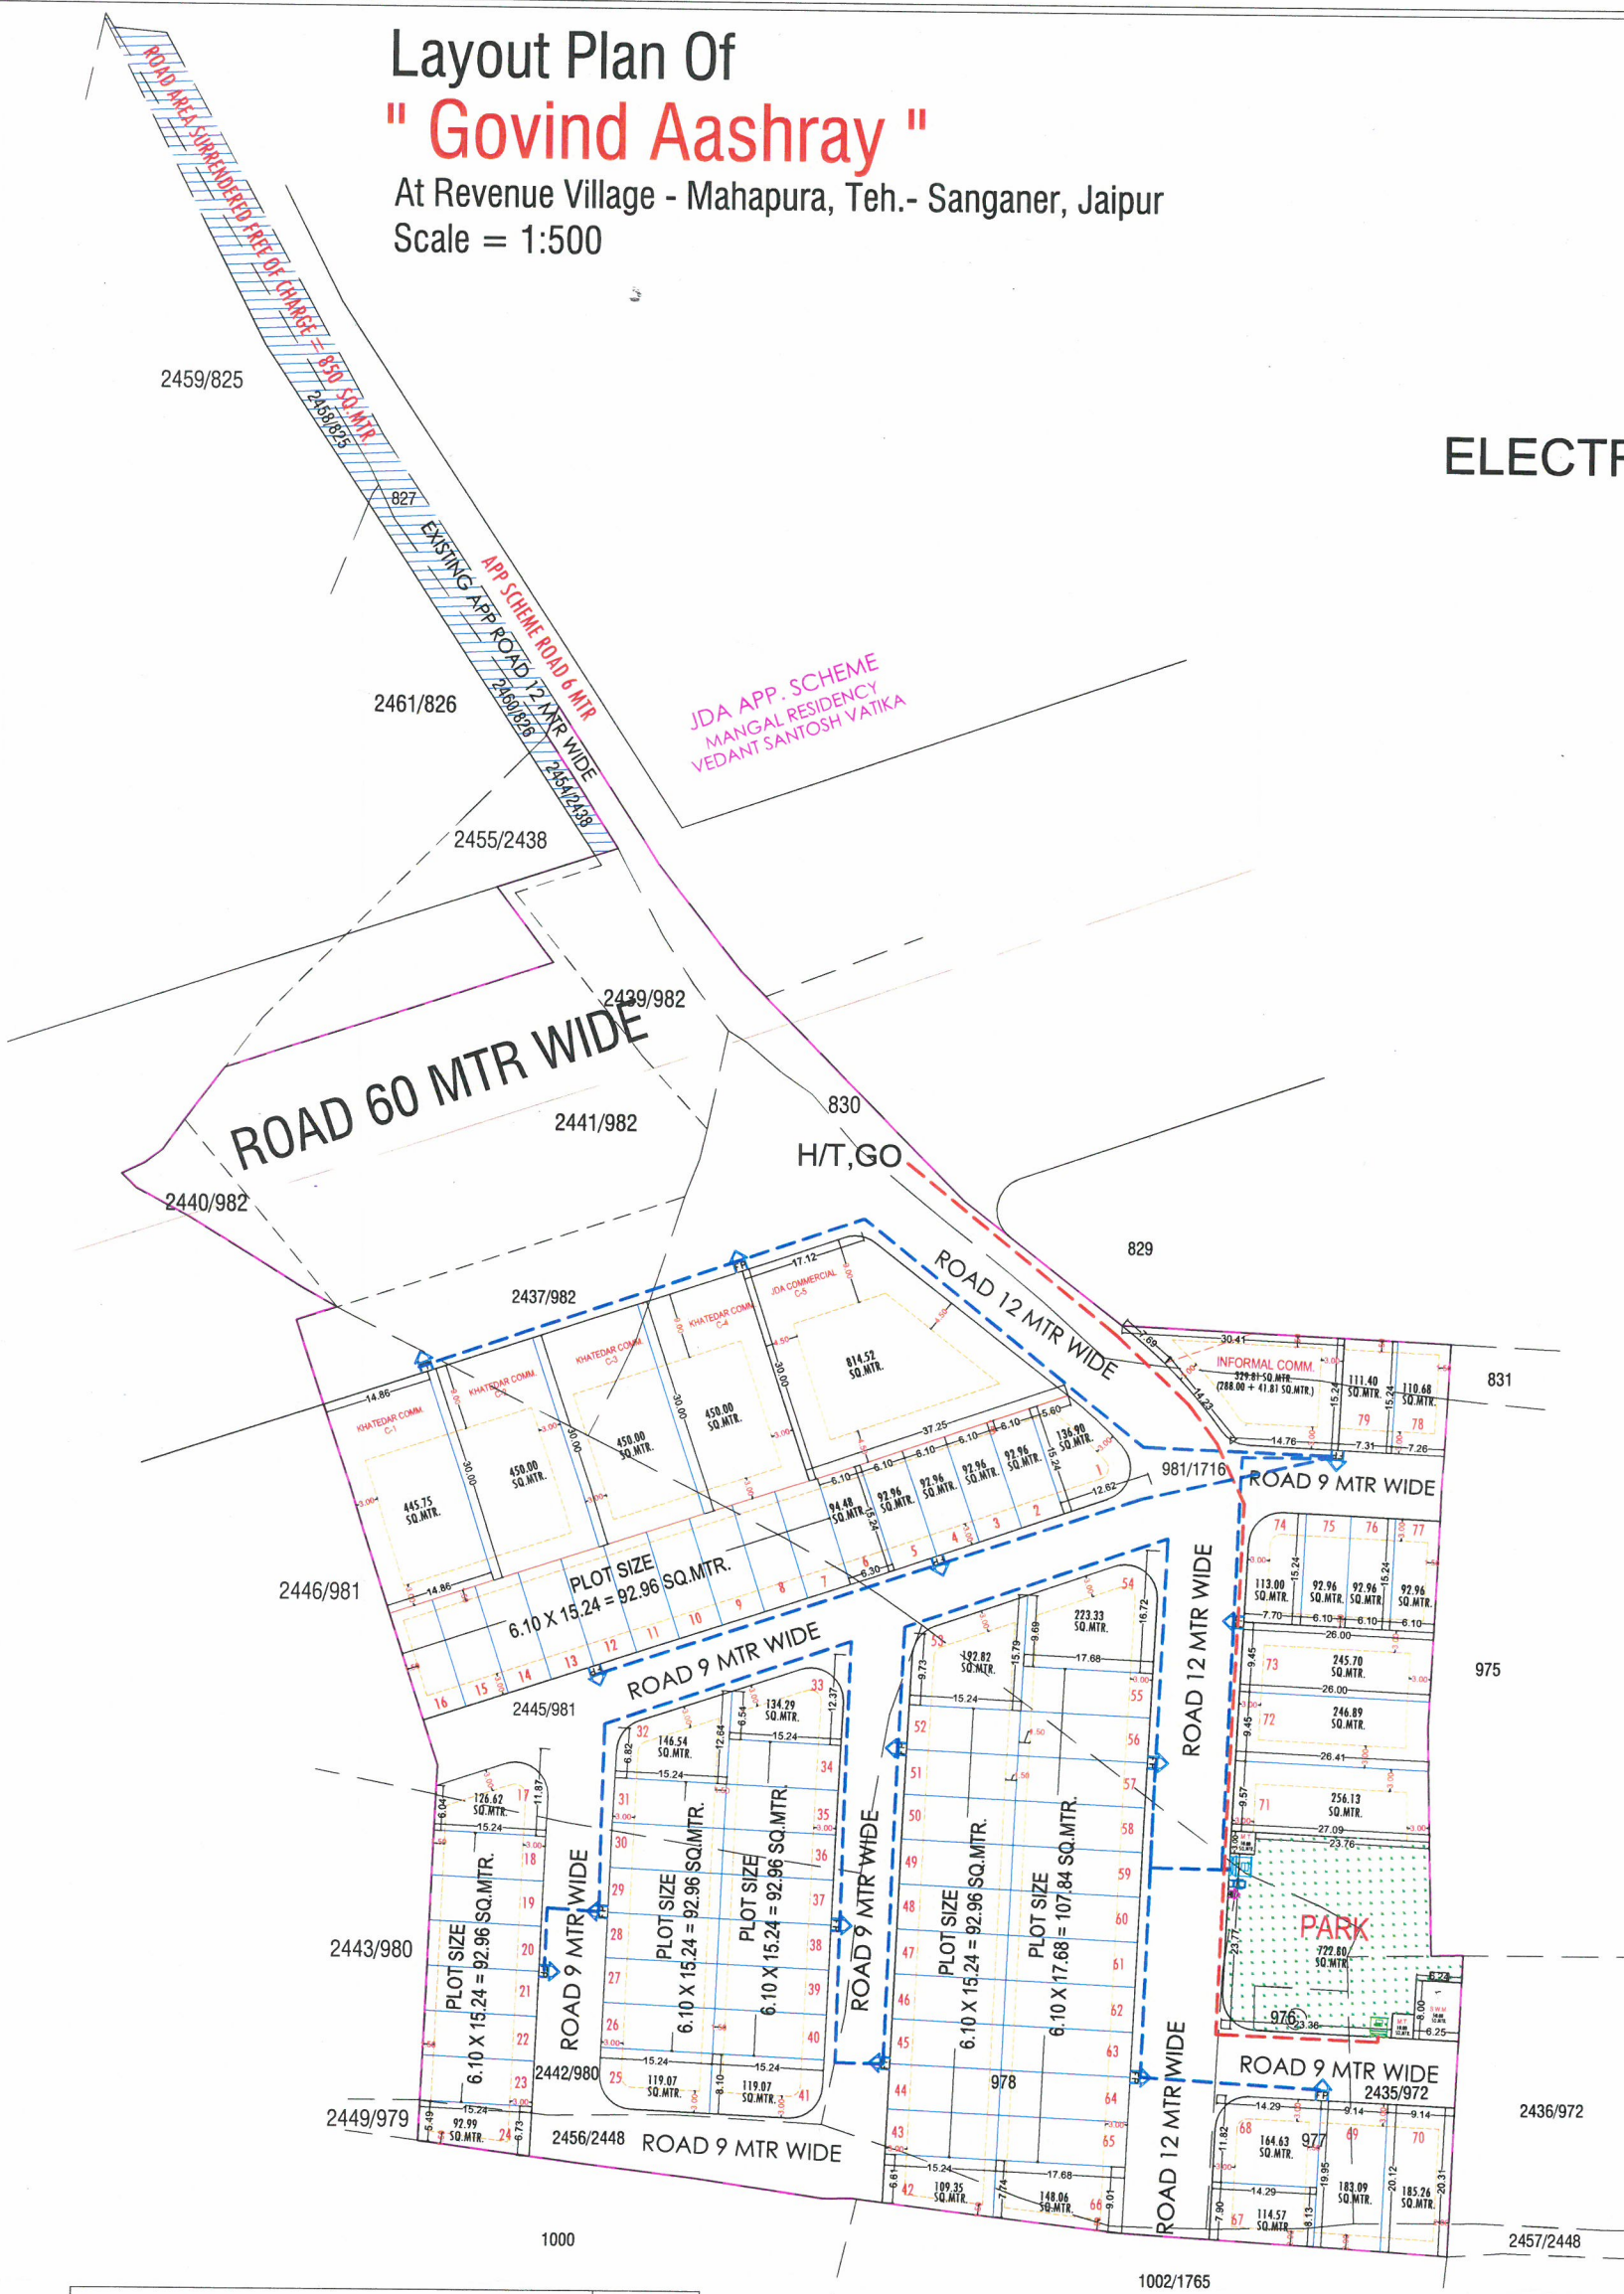


LEGEND		QTY.
	250 KVA TRANSFORMER	1 NOS.
	400 AMP MAIN PANEL	1 NOS.
	100 AMP FEEDER PANEL	14 NOS.
	TWO POLE (ADDITIONAL DP)	1 NOS.
	FOUR POLE	1 NOS.
	1.1 KV - 4C X 120 SQ MM XLPE LT CABLE	900 MT.
	11 KV - 3C X 185 SQ MM XLPE HT CABLE	200 MT.
	RMU (LBS)	1 NOS.
	HALF TOWER / GO SET	1 NOS.

ER. Vishnu Kumar Khandelwal
B. Tech (Electrical)

SR.NO.	KHASRA NO.	RECORD AREA IN SQ. MTR.	APPLIED AREA IN SQ. MTR.
1.	830	1100.00	1100.00
2.	2439/982	550.00	550.00
3.	2437/982	750.00	750.00
4.	981/1716	6200.00	6200.00
5.	2445/981	3600.00	3600.00
6.	2442/980	2050.00	2050.00
7.	978	3200.00	3200.00
8.	977	800.00	800.00
9.	976	200.00	200.00
10.	2435/972	700.00	700.00
11.	2456/2448	405.00	405.00
12.	2440/982	150.00	150.00
13.	2441/982	2100.00	2100.00
TOTAL AREA		21805.00	21805.00

J.D.A.

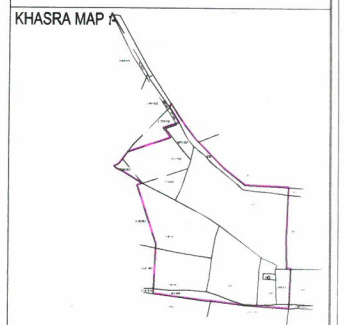

AREA ANALYSIS :- PART	
S.No.	LAND USED
1.	RESIDENTIAL
2.	INFORMAL
TOTAL = (1 + 2)	
3.	PARK
4.	MT
5.	SWM
6.	ROAD
TOTAL = (3 TO 6)	
SCHEME AREA (A)	
1.	KHATEDAR COMM.
2.	JDA COMM.
3.	ROAD
SCHEME AREA (B)	
TOTAL AREA (A+B)	

S.No.	LAND USED	AREA IN (SQ.MTR.)	(%)
1.	RESIDENTIAL	8837.64	61.14 %
2.	INFORMAL	288.00	01.99 %
TOTAL = (1 + 2)		9125.64	63.13 %
3.	PARK	722.80	05.00 %
4.	MT	20.00	00.14 %
5.	SWM	50.00	00.35 %
6.	ROAD	4536.12	31.38 %
TOTAL = (3 TO 6)		5328.92	36.87 %
SCHEME AREA (A)		14454.56	100.00 %
1.	KHATEDAR COMM.	1837.56	25.00 %
2.	JDA COMM.	814.52	11.08 %
3.	ROAD	4698.36	63.92 %
SCHEME AREA (B)		7350.44	100.00 %
TOTAL AREA (A+B)		21805.00	100.00 %

SCHEME NAME :-
" Govind Aashray "

At Revenue Village - Mahapura, Teh.- Sanganer, Jaipur

ZONE NO. :-

SCALE :- 1:500

CONSULTANT :-

