

LAYOUT PLAN OF WATER SUPPLY DISTRIBUTION SYSTEM FOR "SHREE RAM VATIKA "


UNDER KHASRA NO.- 697,698,699,2395/700,2397/705  
AT VILLAGE - MAHAPURA , TEH.- SANGANER,JAIPUR  
PINCODE NO. - 302026

LAY-OUT PLAN OF

(☐ ROADS, ☐ ELECTRICALS, ☐ SEWER LINE,  
☒ WATER SUPPLY & ☐ RAIN WATER HARVESTING )

LEGENDS :-

|                                                                                     |                 |
|-------------------------------------------------------------------------------------|-----------------|
|  | 90 mm DIA PIPE  |
|  | 110 mm DIA PIPE |
|  | JUNCTION POINT  |

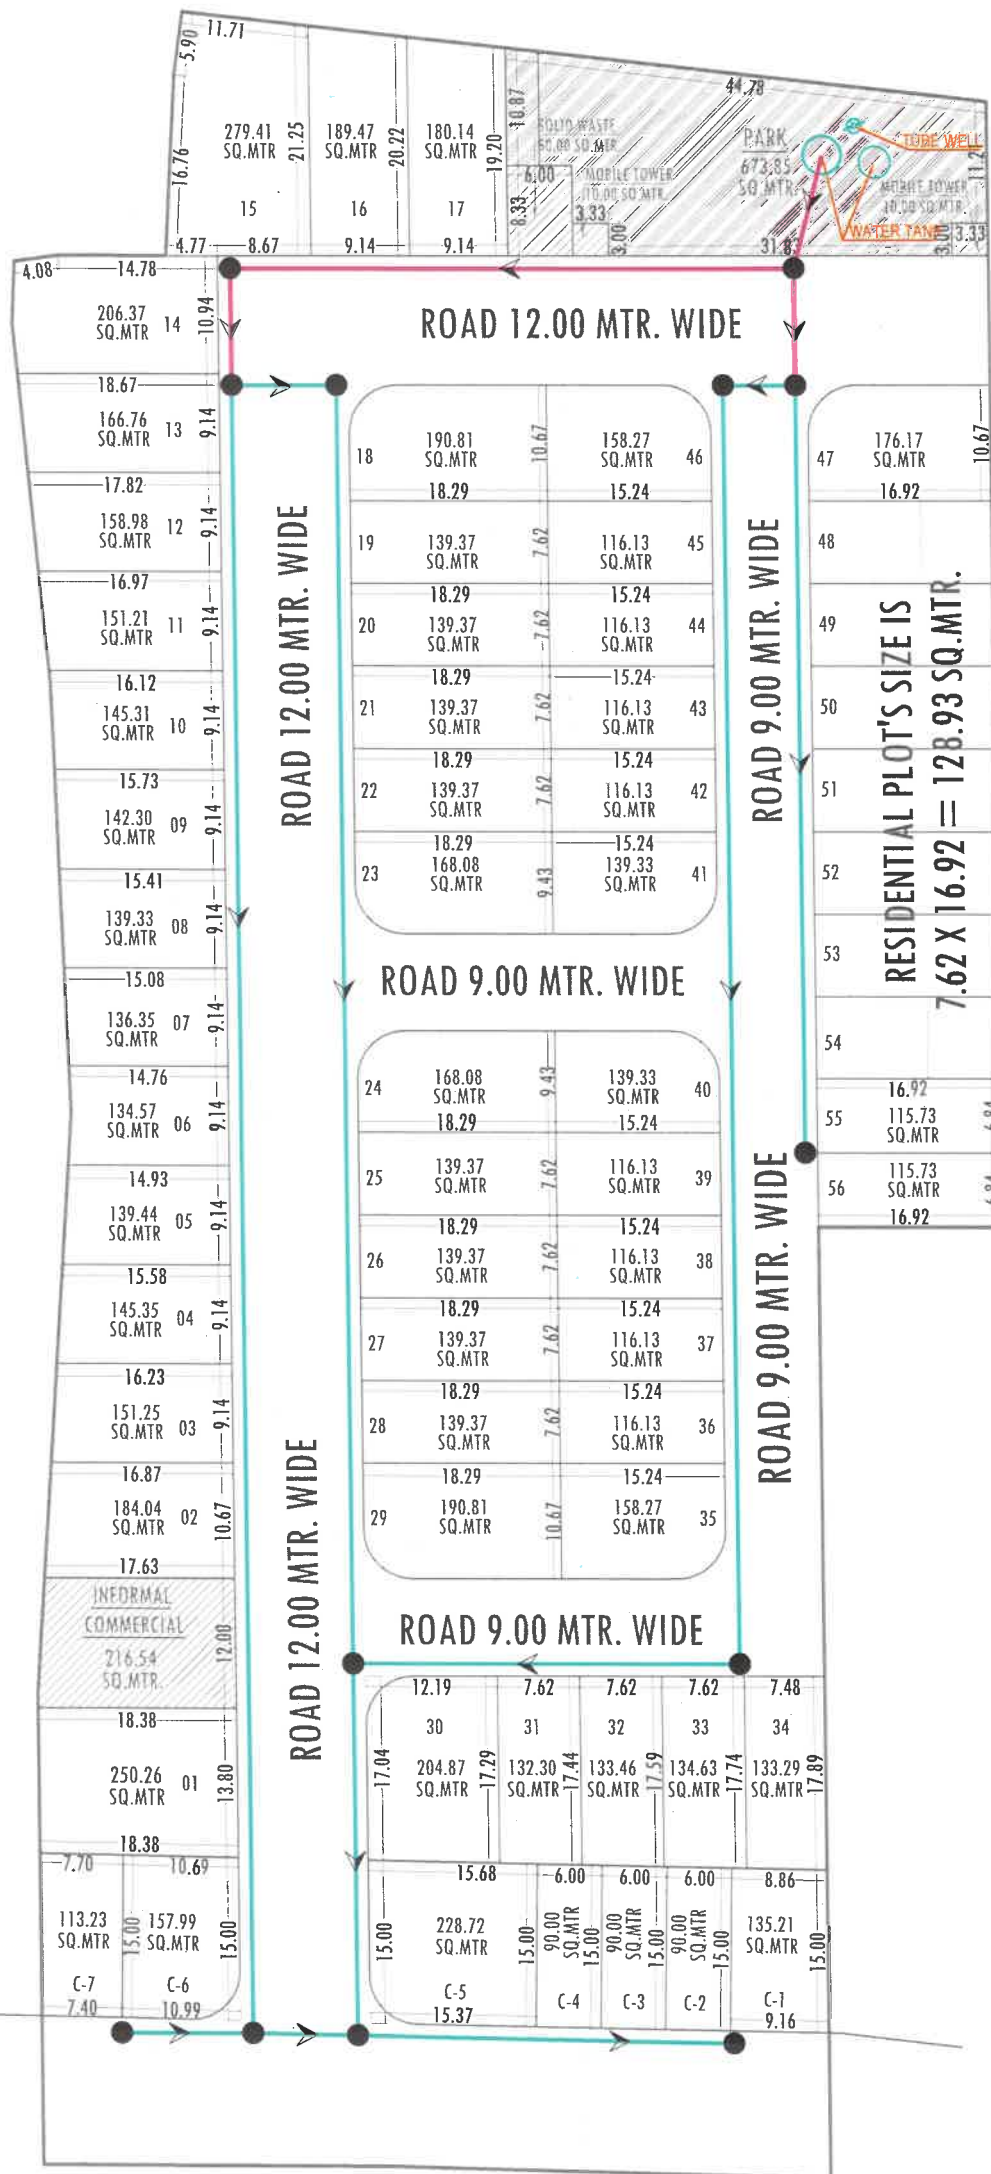

ZDP ROAD 30.0 MTR. WIDE

ANUJ SHARMA  
B. Tech. (Civil)

NAME OF SCHEME :-

"SHREE RAM VATIKA"

AT VILLAGE - MAHAPURA , TEH.- SANGANER,JAIPUR

LEGEND:-

SCHEME BOUNDARY - 

SCHEME CORNER POINT- (A,B,C,D,E)

SCALE :-

NORTH :-



SUBMITTED TO :-