


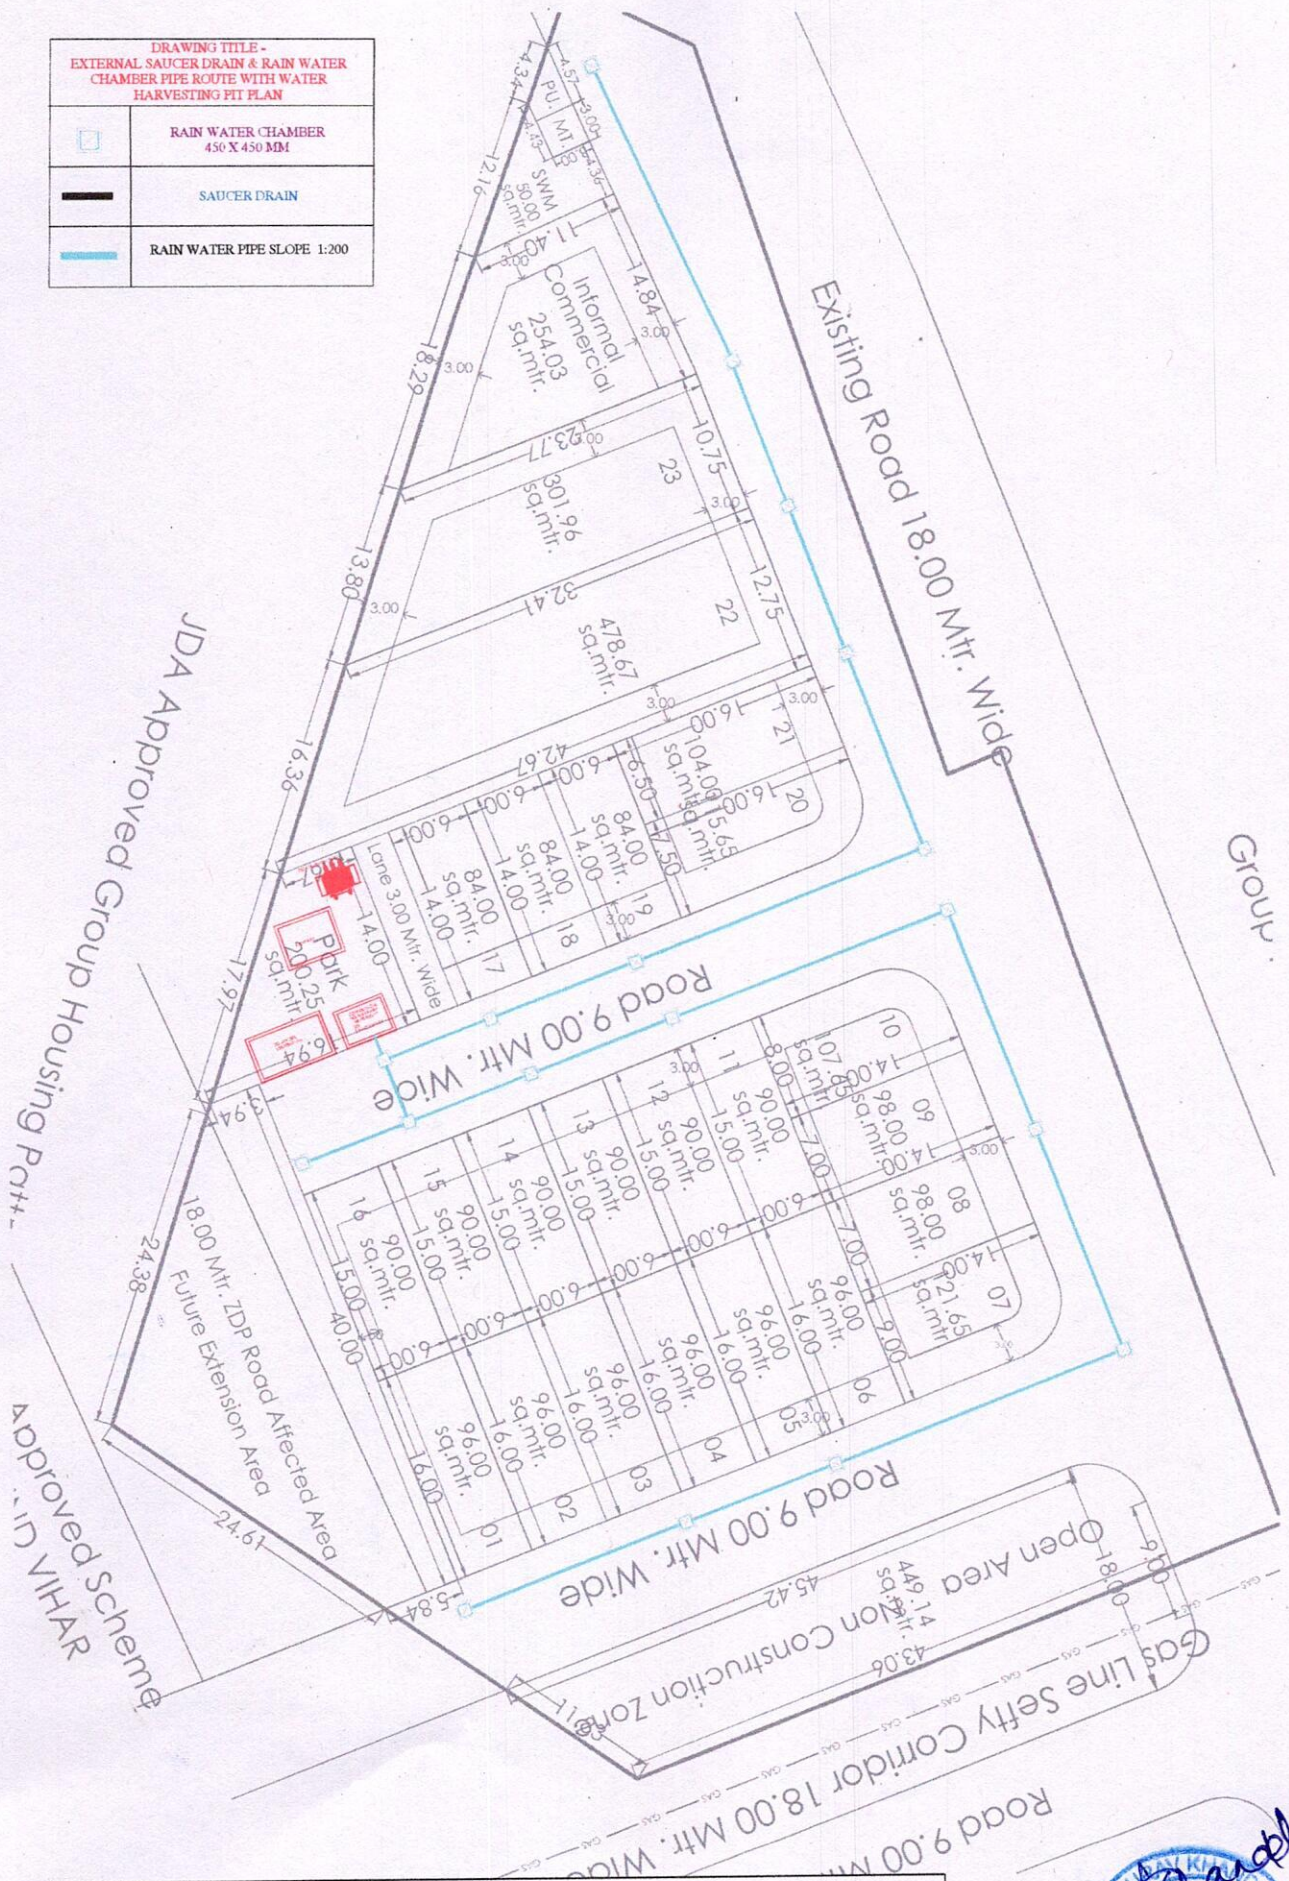


DRAWING TITLE - EXTERNAL SAUCER DRAIN & RAIN WATER CHAMBER PIPE ROUTE WITH WATER HARVESTING PIT PLAN	
	RAIN WATER CHAMBER 450 X 450 MM
	SAUCER DRAIN
	RAIN WATER PIPE SLOPE 1:200



GOVIND AVENUE

KHASRA NO.-3176/1304,3468/3171 AT VILLAGE BHANKROTA
KALAN TEH. SANGANER , JAIPUR-303706

