



RSE 9 F AND G BLOCK		
S.NO.	DESCRIPTION	QUANTITY
1	300KVA TRANAFORMER WITH MAIN LT PANEL	2
2	FEEDER PILLAR	10
3	STREET LIGHT FEEDER PILLAR	6
4	SINGLE SIDE STREET LIGHT POLE (6.5MTR HEIGHT)	19
5	4CORE 6 SQ.MM ALR CABLE FOR STREET LIGHT	600 MTR
4	1.5 SQ.MM COPPER WIRE FOR STREET LIGHT	130 MTR
5	11KVA HT LINE	250 MTR
6	4C-120 SQ.MM ALR CABLE FOR FEEDER PILLAR	600MTR
7	4C 10 SQ.MM ALR CABLE FOR STREET LIGHT	300MTR

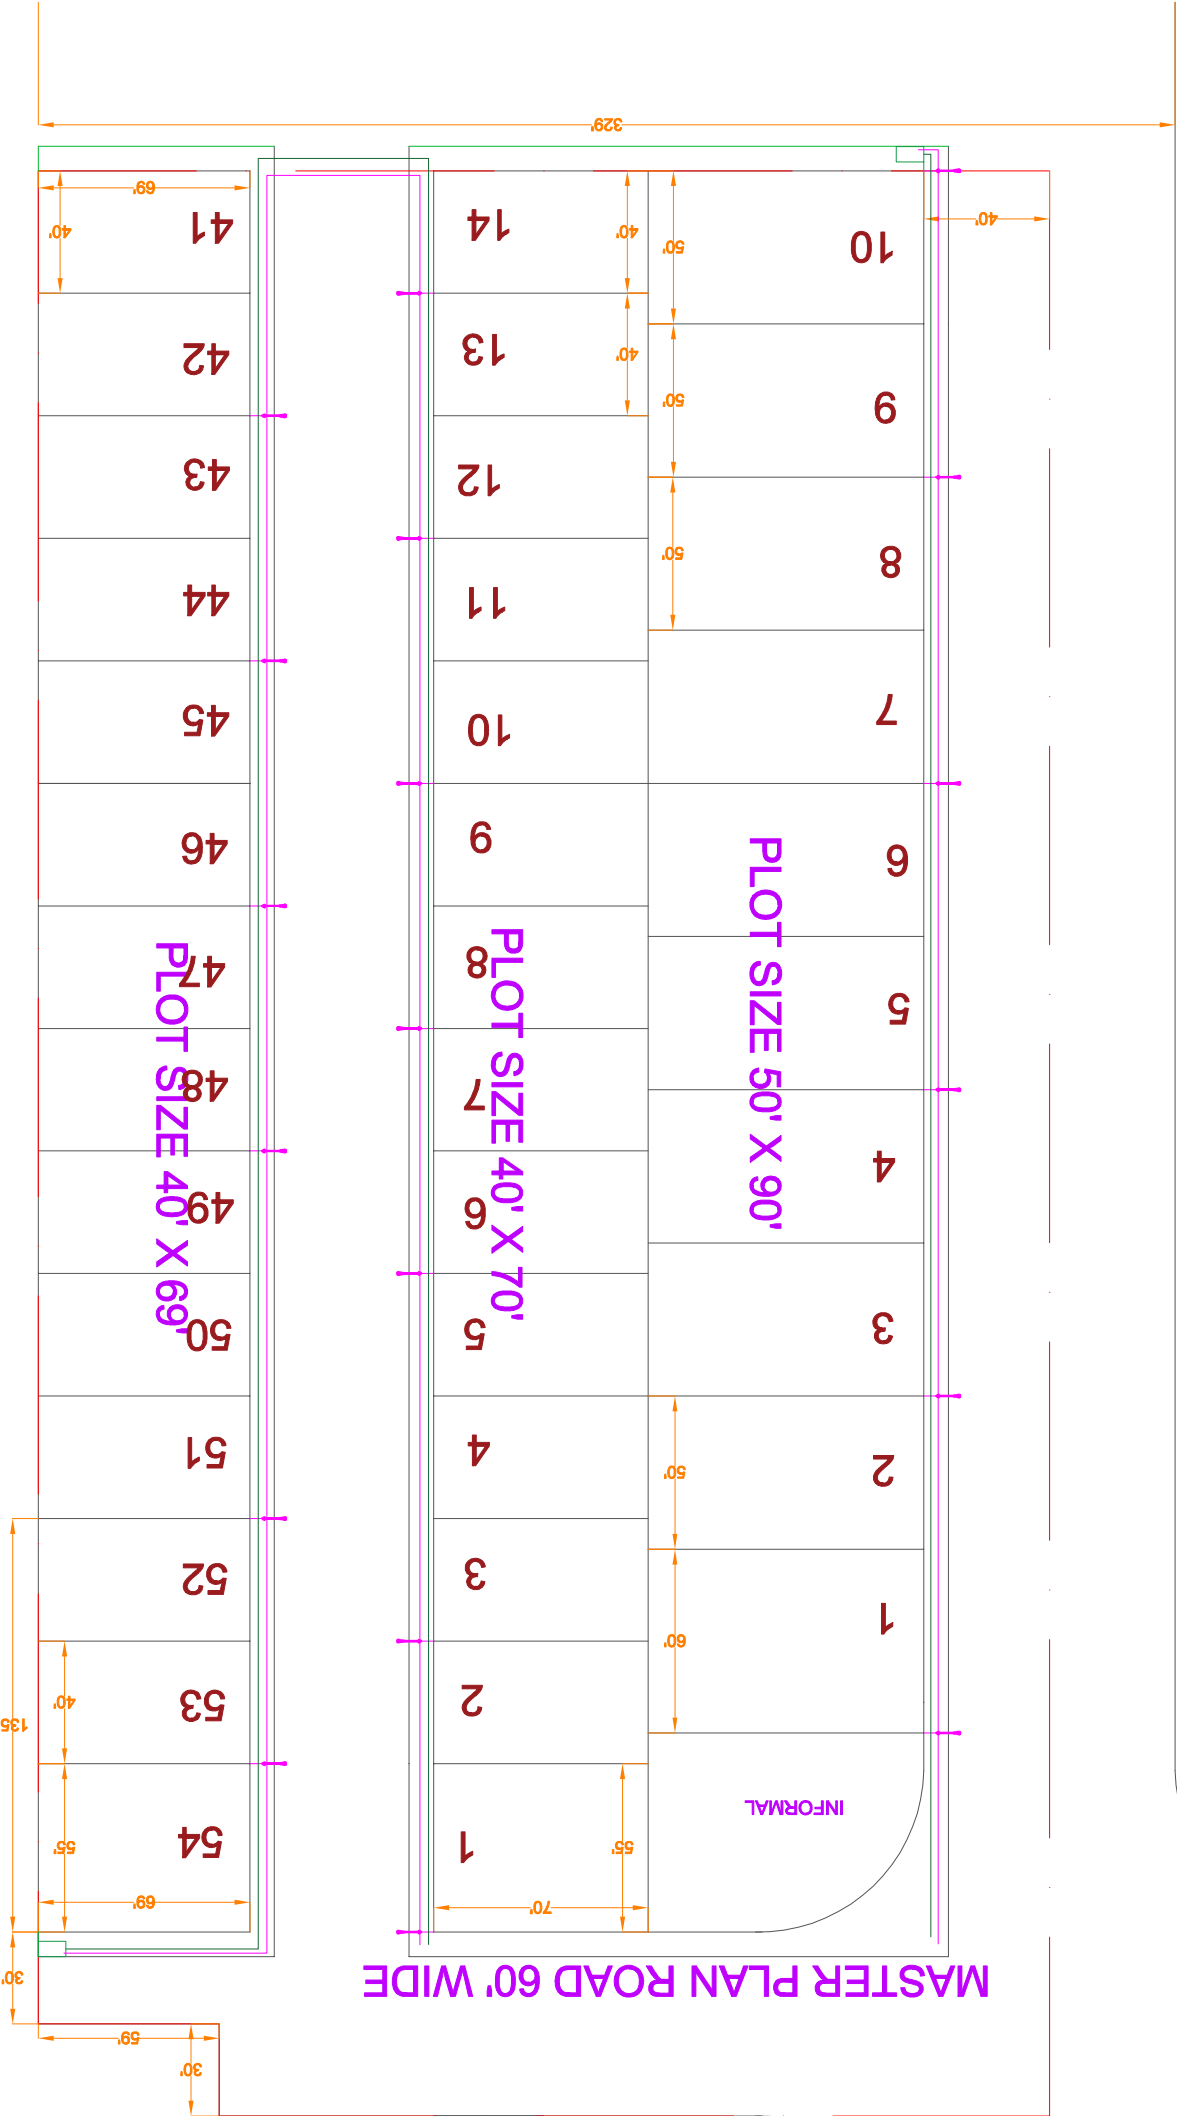

Address as per Layout Approval Letter vide Letter No. : Niyojan/2024/3078 Dated : 11-03-2024
Killa No. 21/1, 22/1, Square No. 39, Killa No. 1 ,2/1, 9/1, 10, 11, 12/1, 19/1, 20/1, Square No. 40,
Chak 3 A Chotti Teh. & Dist. Sri Ganganagar, (Raj.) - 335001

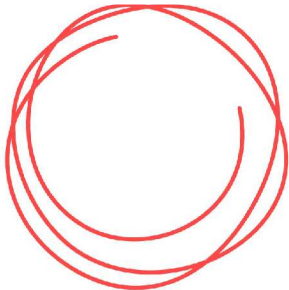

PROJECT:-
RSE 9 F AND G BLOCK

LOCATION:-
SRIGANGANAGAR

DRAWING TITLE:-
ELECTRICAL LAYOUT

DATE:-
29/07/2024

GENERAL NOTES:-

B. Bhardwaj
Er. Piyush Bhardwaj
B. Tech (Civil)