


dzekod	Hkw m;ksx	{kS=Qy (S&M)	lzf'h'kr (%)
1.	vkolkh;	3431.55	57.84%
2.	{kqzn'jk Q;olkf;d (INFORMAL WITH P.U.)	222.13	03.74%
(A) TOTAL AREA (1 TO 2)		3653.68	61.58%
3.	lkdz' ,oa {kqyk {kS=	305.42	05.15%
4.	MOBILE TOWER	10.24	00.17%
5.	S.W.M. (SOLID WASTE MANAGEMENT)	54.16	00.91%
6.	;kstkuk lM+d {kS=	1909.82	32.19%
(B) TOTAL AREA (3 TO 6)		2279.64	38.42%

IN KHASRA NO.- 53, 516/53, 56/343, 57/344
AT VILLAGE- RAMCHANDRAPURA, TEH.-SANGANER, JAIPUR (RAJ.)
SCALE :- 1 : 500 OR (1CM = 5.0 Mt.)

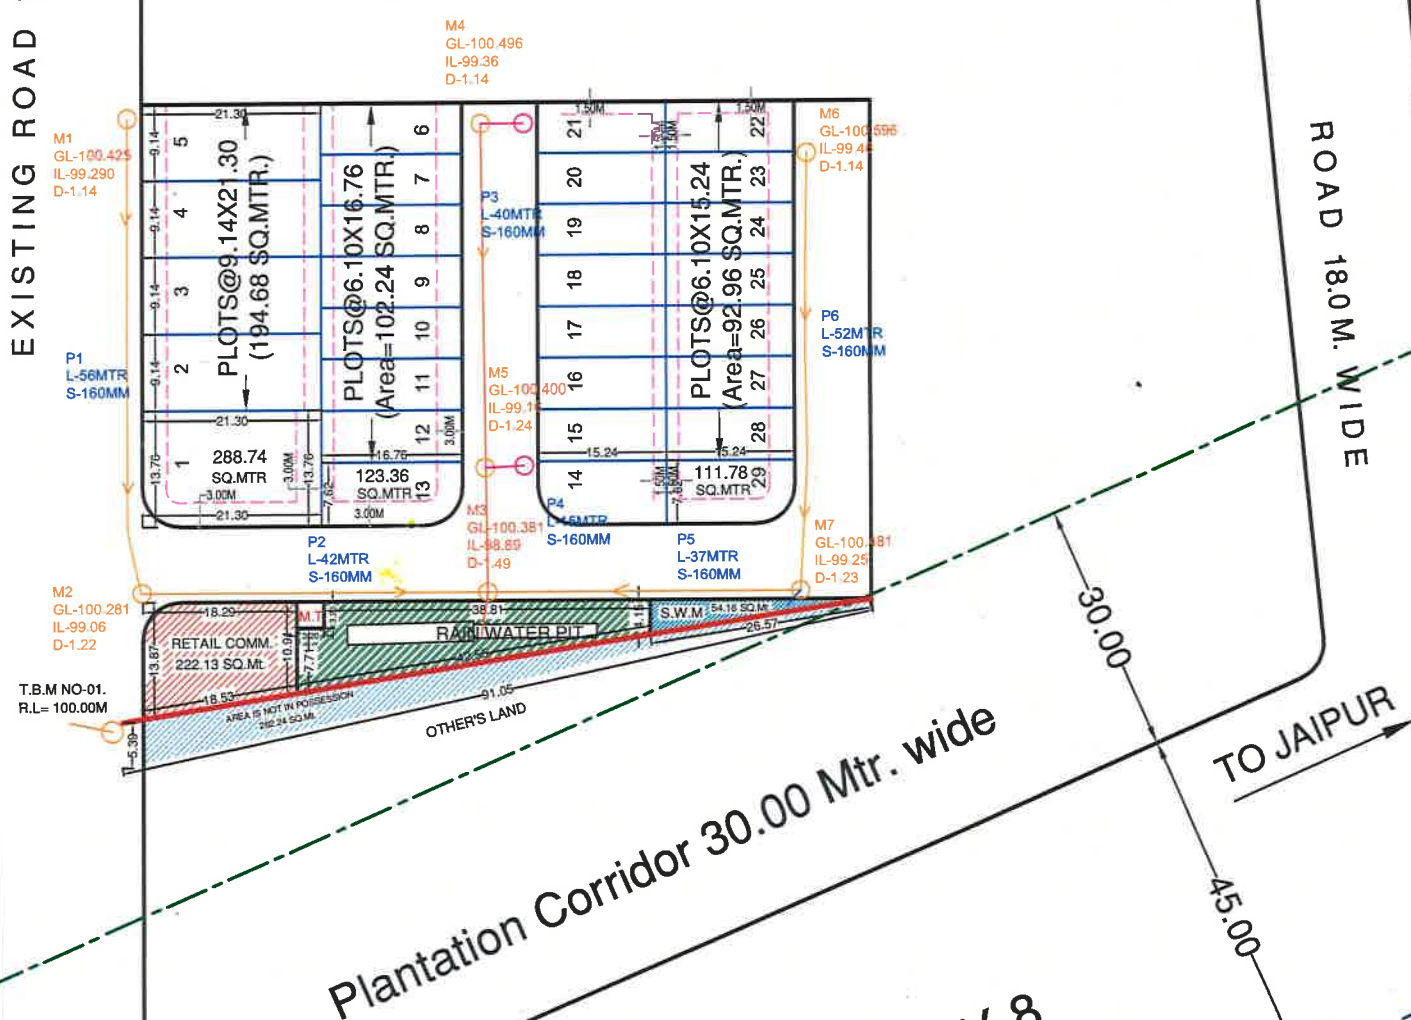

RAIN WATER HARVESTING DETAILS		
	160MM DIA RAIN WATER HARVESTING LINE	242MTR
P I P E	PIPE NUMBER LENGTH OF PIPE SIZE OF PIPE	
	MAIN HOLE NUMBER	7 NOS
M G L I D	MAIN HOLE NUMBER FINISHED LEVEL OF ROAD INVERT LEVEL DEPTH	
	110 MM INSPECTION LINE	110MTR
	INSPECTION CHAMBER	2 NOS



Tarish

Er. TANISH AGRAWAL
B.TECH (Civill)
Ser No. 021109