


**"AMBIKA CITY" CHAK NO. 18 H.M.H.,MURBBA NO.47,STONE NO. 128/274 ,KILA NO. 17(0.253),
18(0.253),19(0.234),23/1(0.140),24(0.253),25(0.215)TOTAL = 1.348 HECTARE.,
AT HANUMANGARH TOWN,DISTT:- HANUMANGARH (RAJ.)**

APPROVED COLONY
JAWAHAR NAGAR PHASE -III

APPROVED COLONY JAWAHAR NAGAR PHASE -I

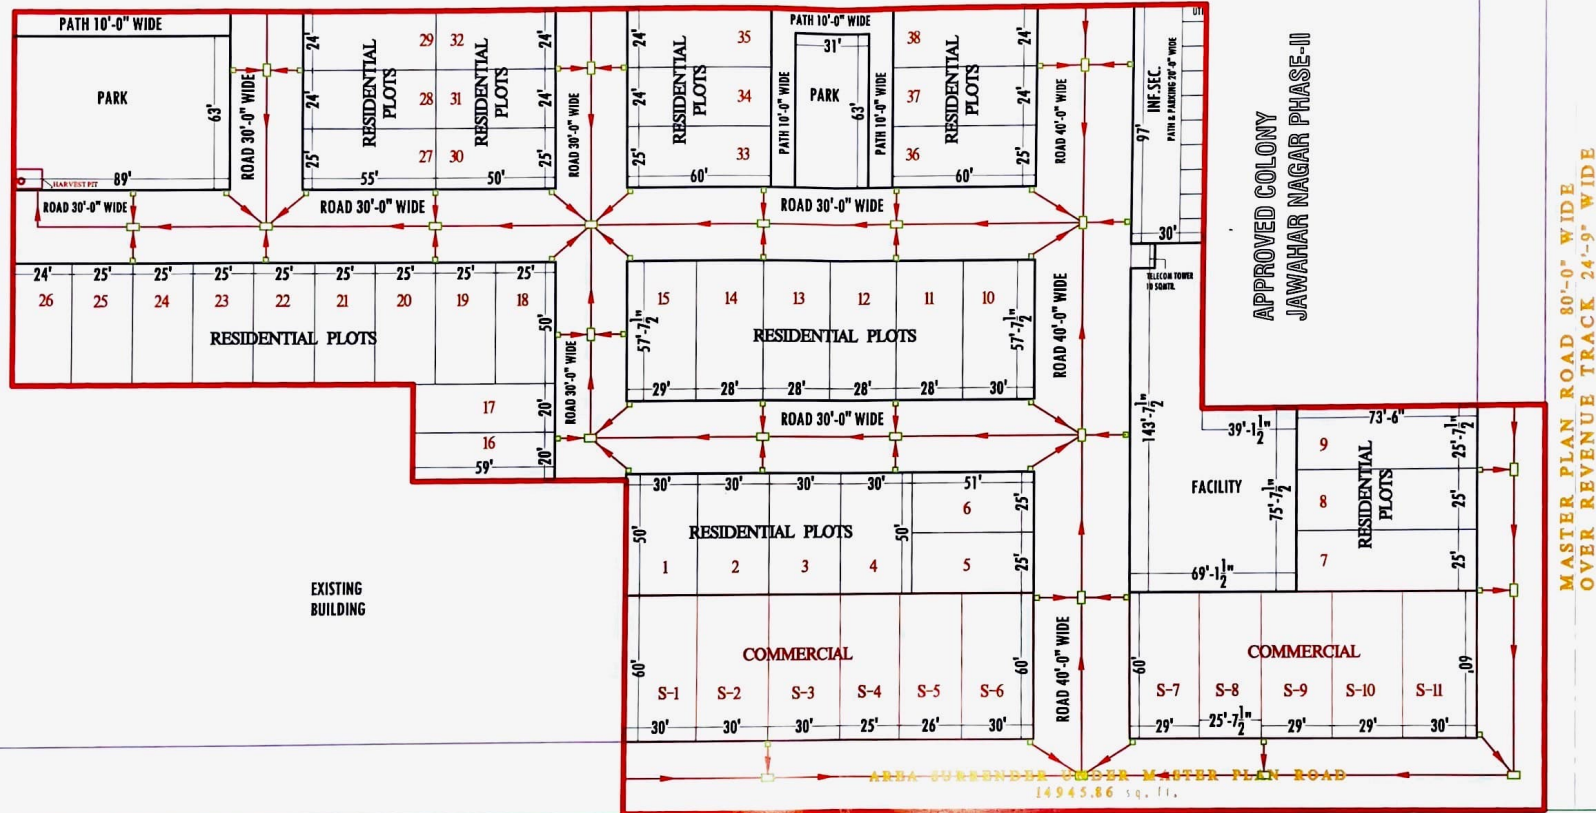

275


TO FATEHGARH

MASTER PLAN ROAD 100'-0" WIDE
OVER REVENUE ROAD 41'-3" WIDE

TO MAIN ROAD



Existing Building
Road
PROPOSED SITE
Murbba Line
Killa Line
Fencing
Rain Water Pipe
Rain Water Chamber

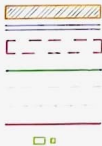

LAY-OUT PLAN
SCALE:- 1"=60'

DRAWING TITLE:- RAIN WATER HARVESTING SYSTEM AND CHAMBER PIPE ROUTE

Er. Virender Pal Singh Nahar
D.C.E., A.M.I.C.E.
Chartered Engineer & Valuer
Reg. No.-CE/ET/LM/111569-23
Reg. No.-FL.I.V.CAT-I-F8639