


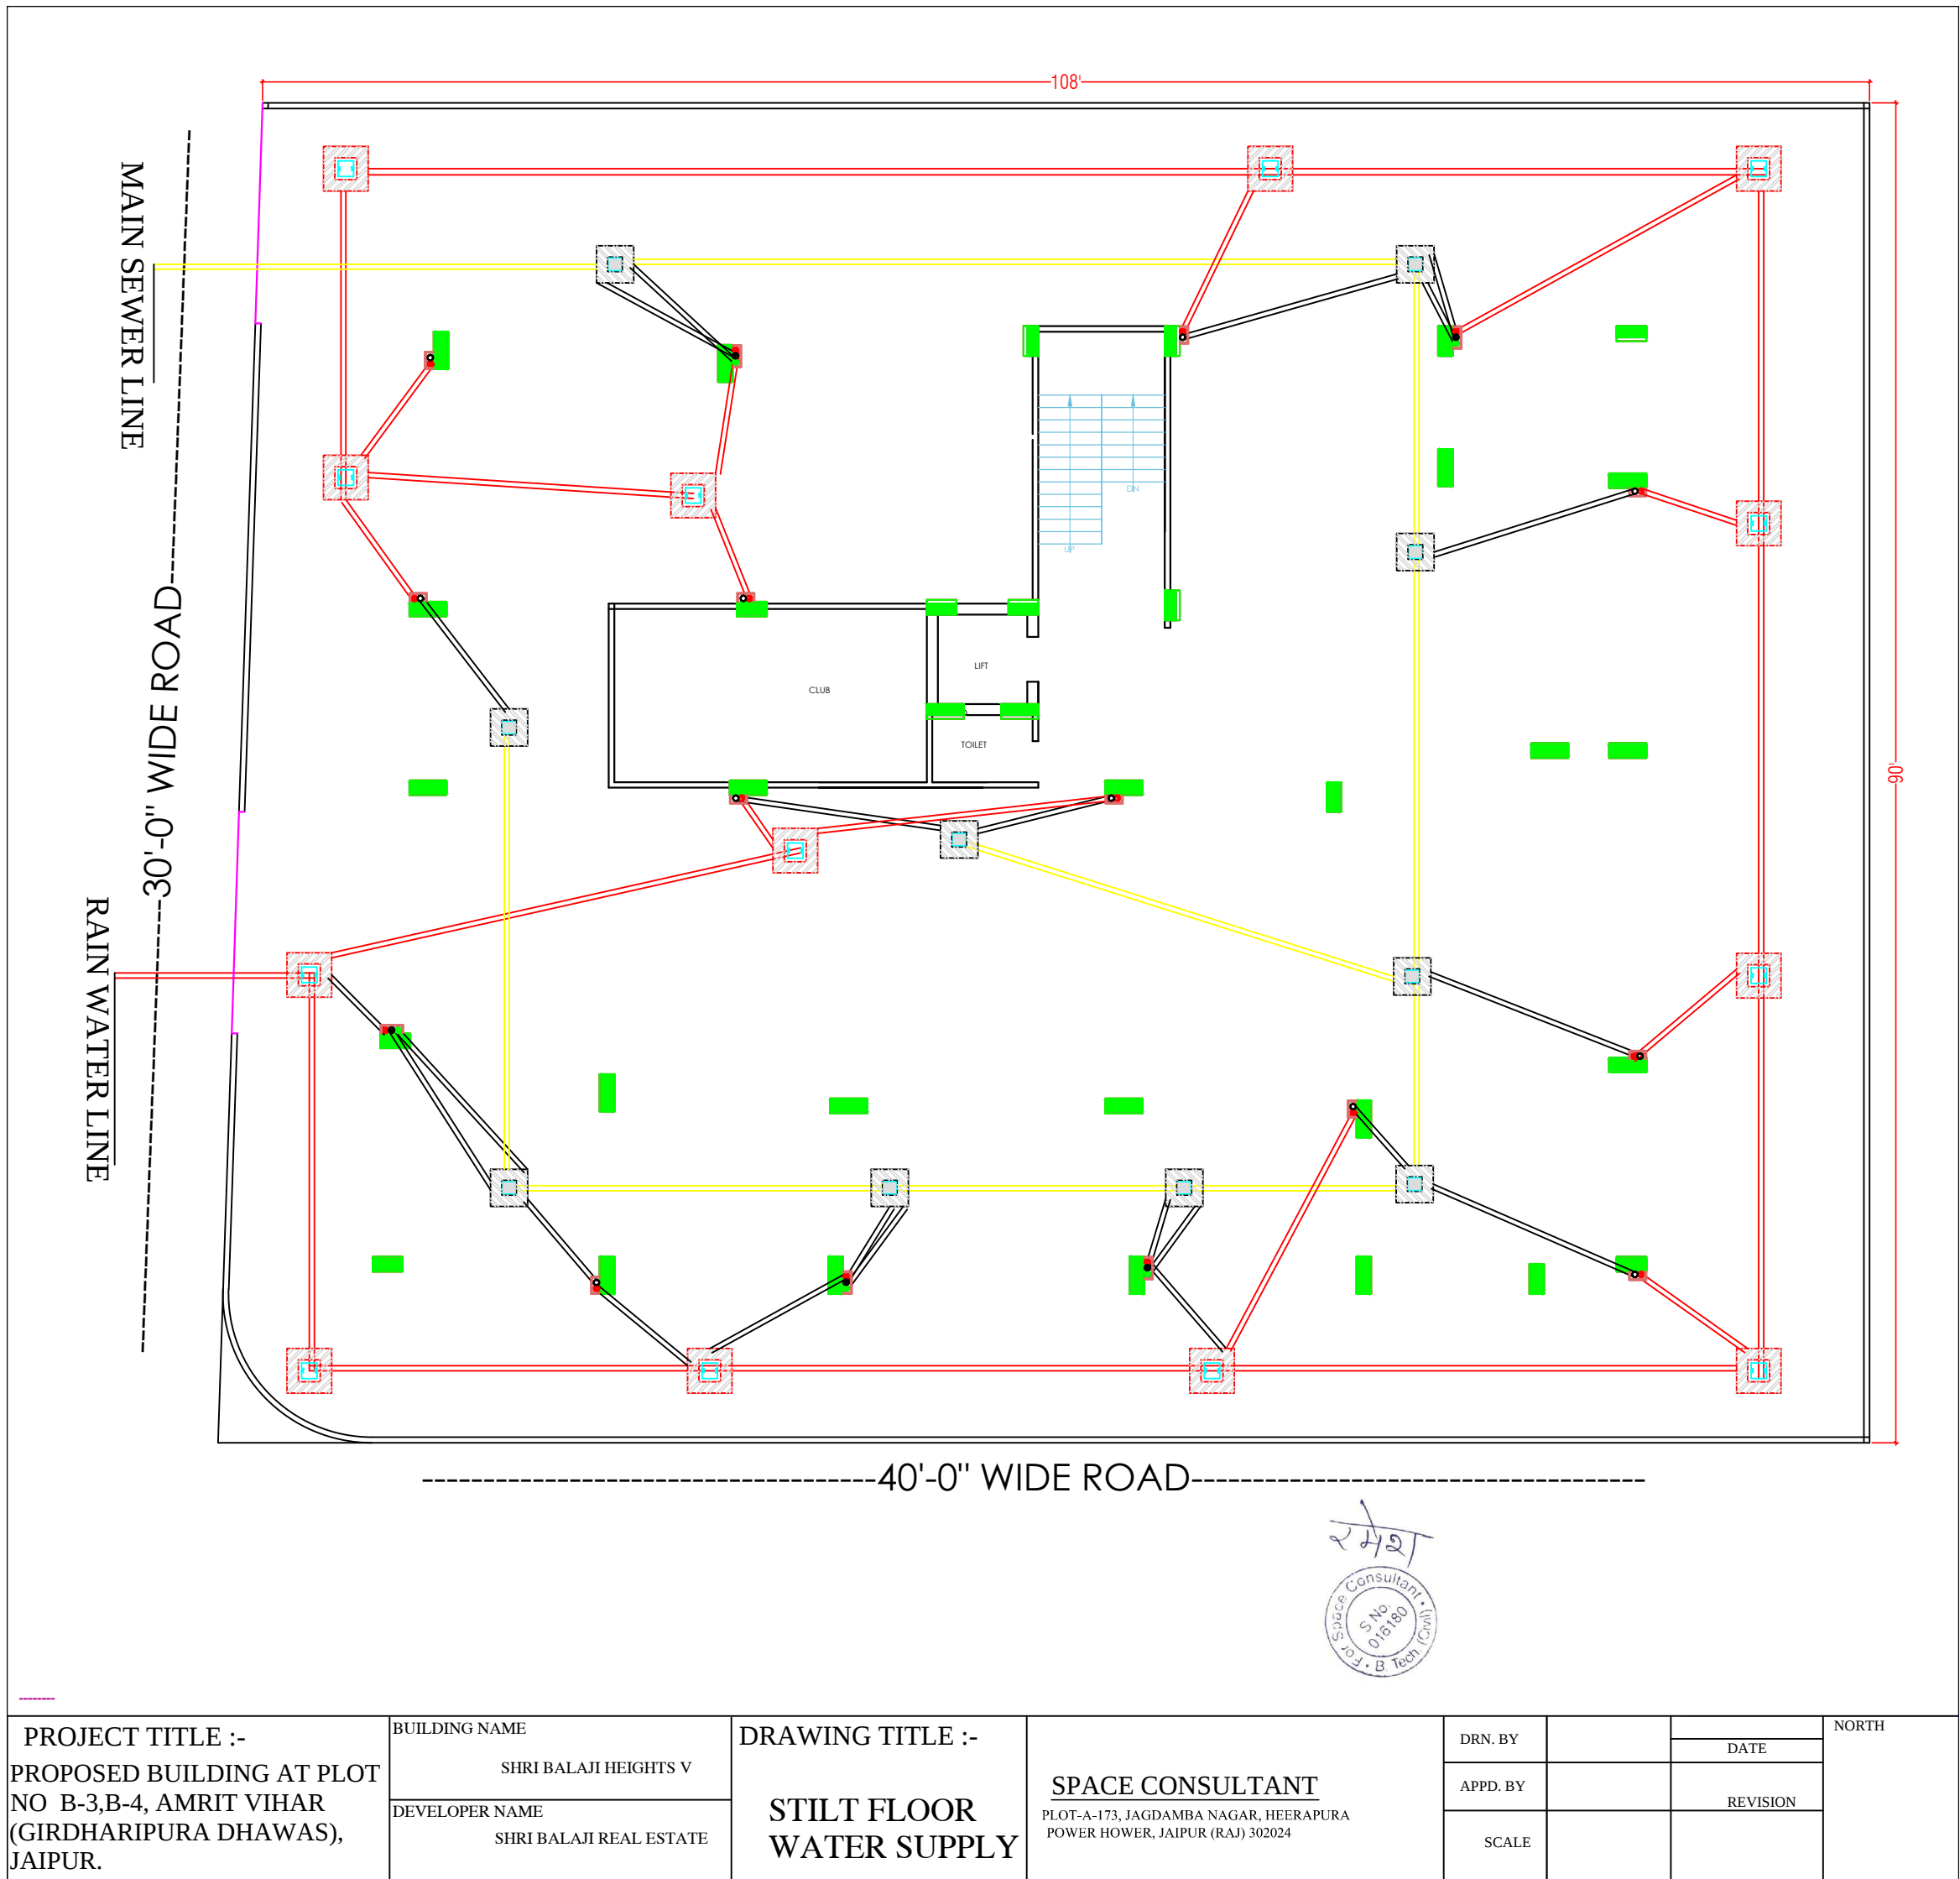

SERVICES CONSULTANT:
PLOT-A-173, JAGDAMBA NAGAR ,HEERAPURA
POWER HOWER ,JAIPUR (RAJ) 302024

ARCHITECTS:-

FRANK SQUARE

ARCHITECTURE | PLANNER | DESIGNER
C-49 VIDYA APARTMENT PARAS MARG,
BAPU NAGAR JAIPUR, (RAJ.)
Email-afranksquare@gmail.com
Mobile-9461302542

Project: PROPOSED BUILDING AT PLOT NO B-3,B-4, AMRIT VIHAR (GIRDHARIPURA DHAWAS), JAIPUR.


BUILDING NAME	SHRI BALAJI HEIGHTS V
---------------	-----------------------

DEVELOPER NAME SHRI BALAJI REAL ESTATE


Drawing: WATER SUPPLY SCHEMATIC
DIAGRAM

DRN BY :	CHCKD BY :
----------	------------

APPRVD BY : _____ DATE:- _____

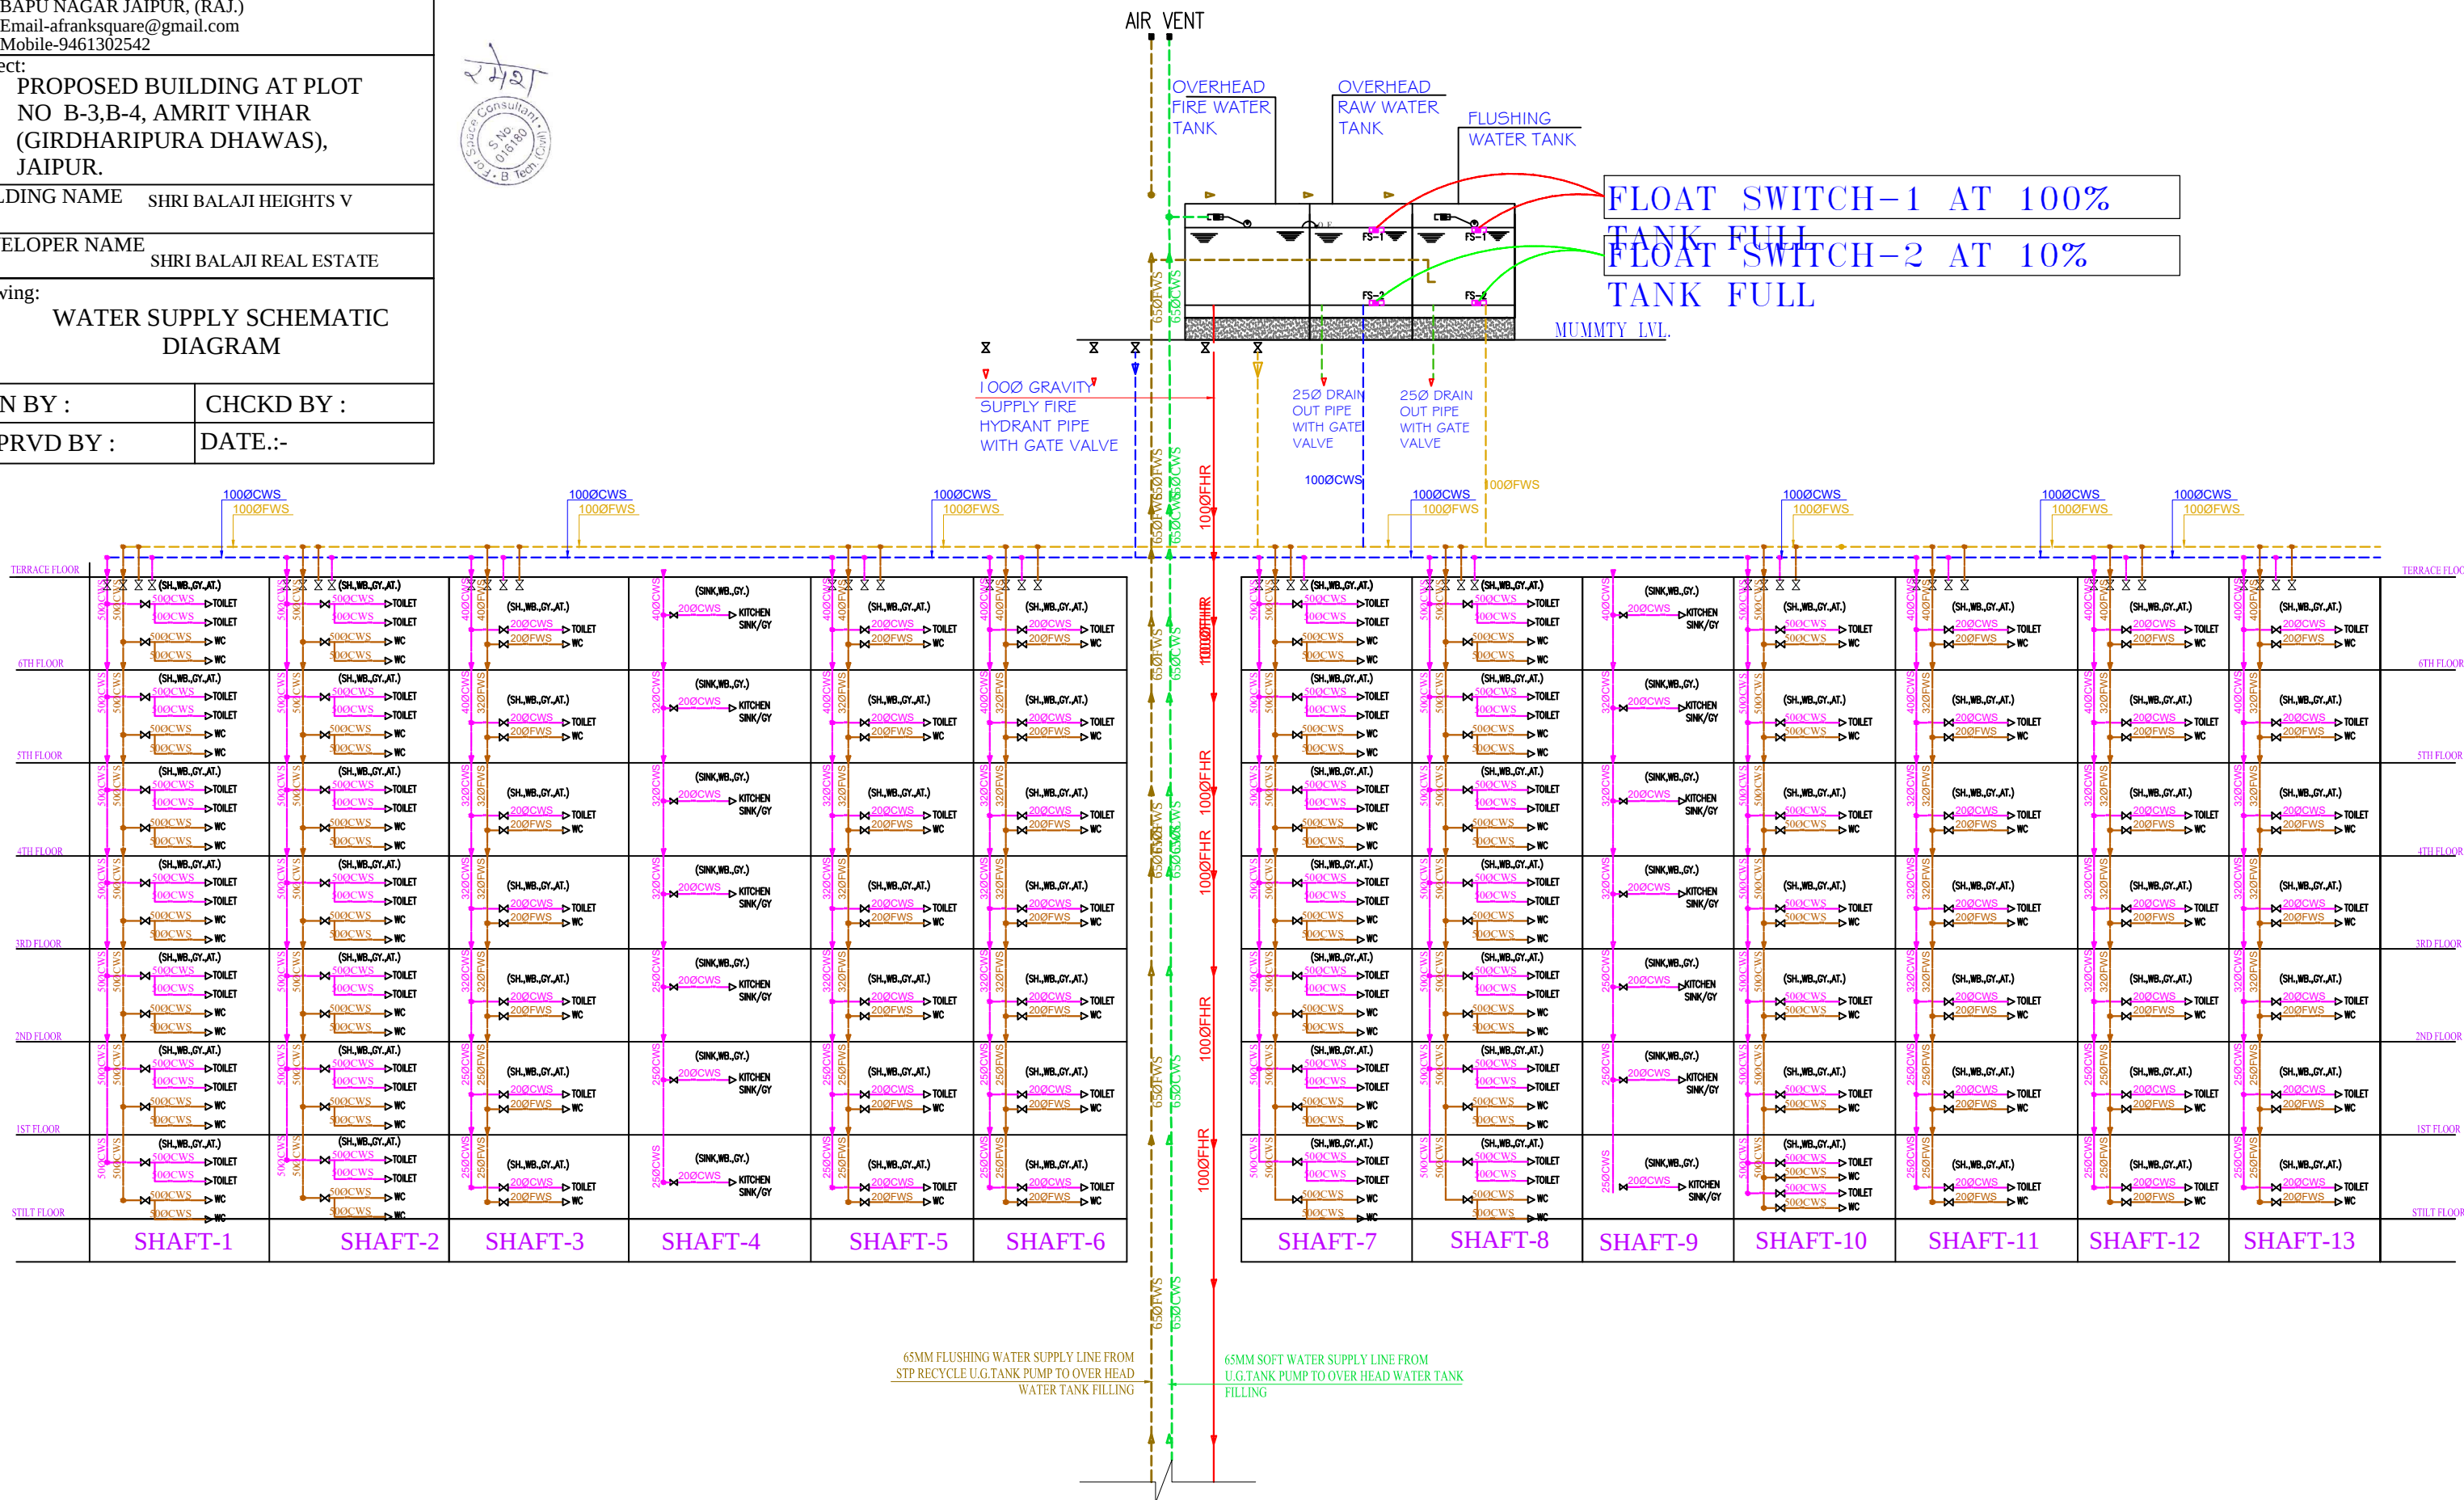

SHAFT MARKING KEY PLAN

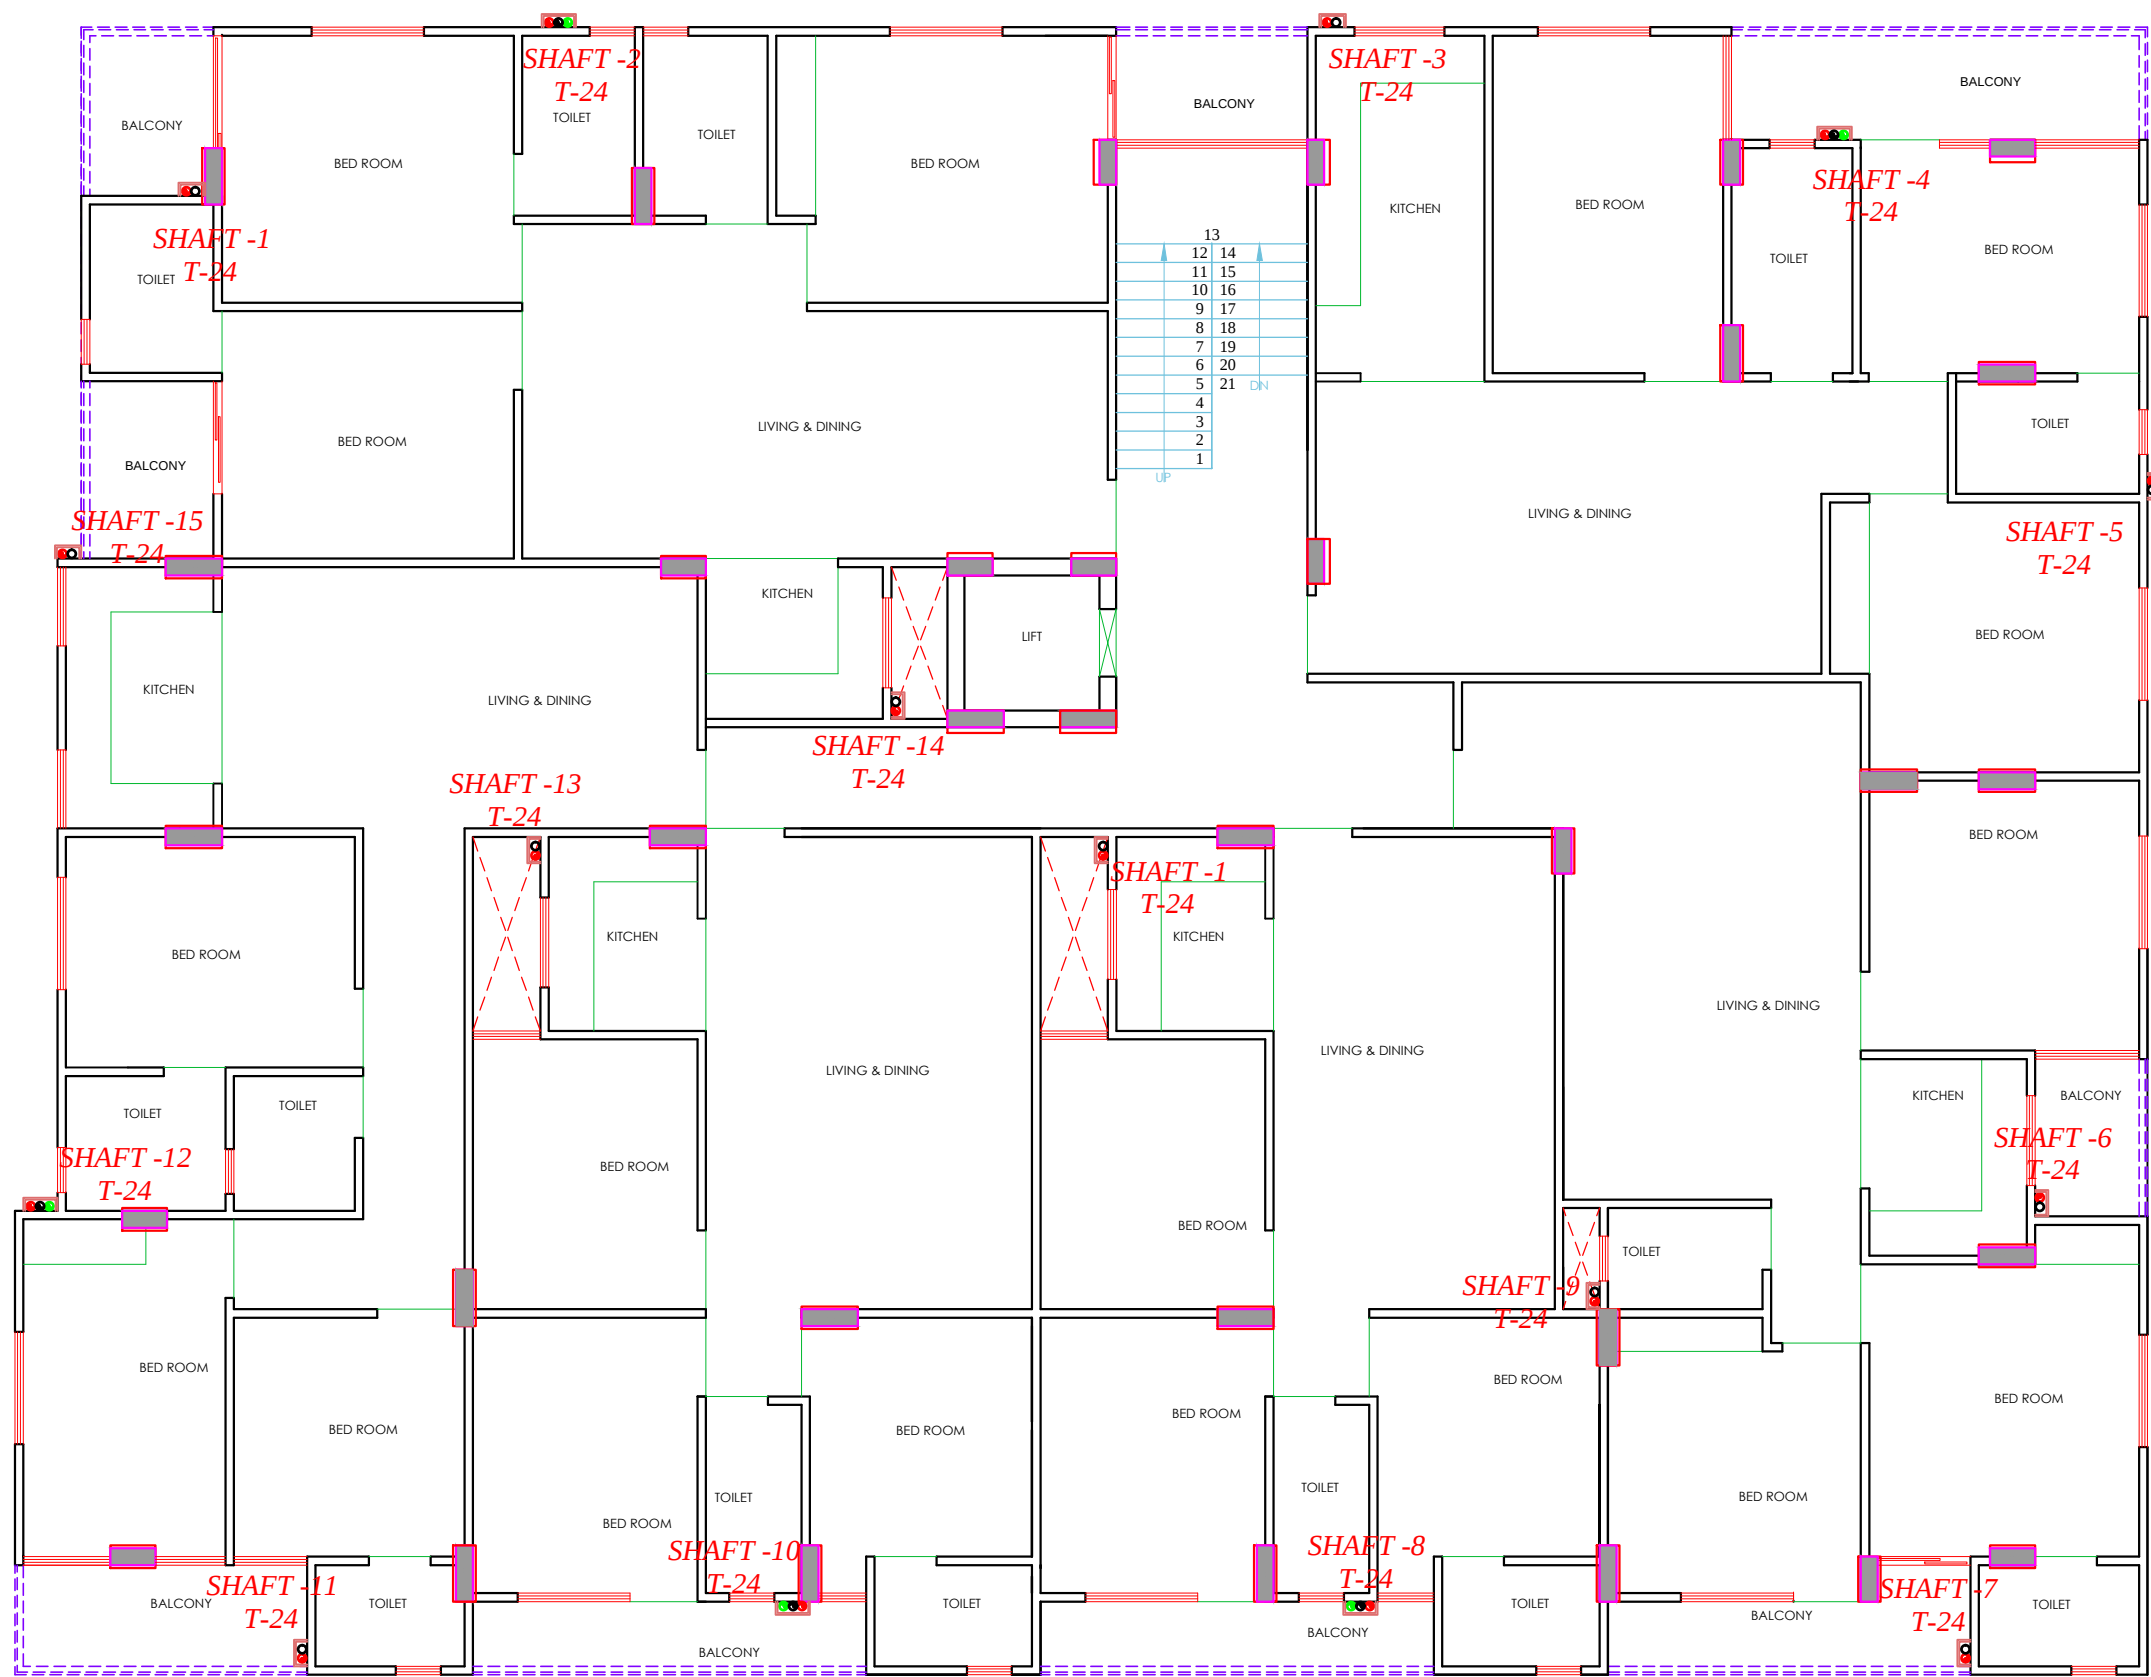

SERVICES CONSULTANT:
PLOT-A-173, JAGDAMBA NAGAR ,HEERAPURA
POWER HOWER ,JAIPUR (RAJ) 302024

ARCHITECTS:-
 **FRANK SQUARE**
ARCHITECTURE | PLANNER | DESIGNER
C-49 VIDYA APARTMENT PARAS MARG,
BAPU NAGAR JAIPUR, (RAJ.)
Email-afranksquare@gmail.com
Mobile-9461302542

Project:
PROPOSED BUILDING AT PLOT
NO B-3,B-4, AMRIT VIHAR
(GIRDHARIPURA DHAWAS),
JAIPUR.

BUILDING NAME SHRI BALAJI HEIGHTS V

DEVELOPER NAME SHRI BALAJI REAL ESTATE

Drawing:
WATER SUPPLY SCHEMATIC
DIAGRAM

DRN BY : CHCKD BY :

APPRVD BY : DATE.:-