


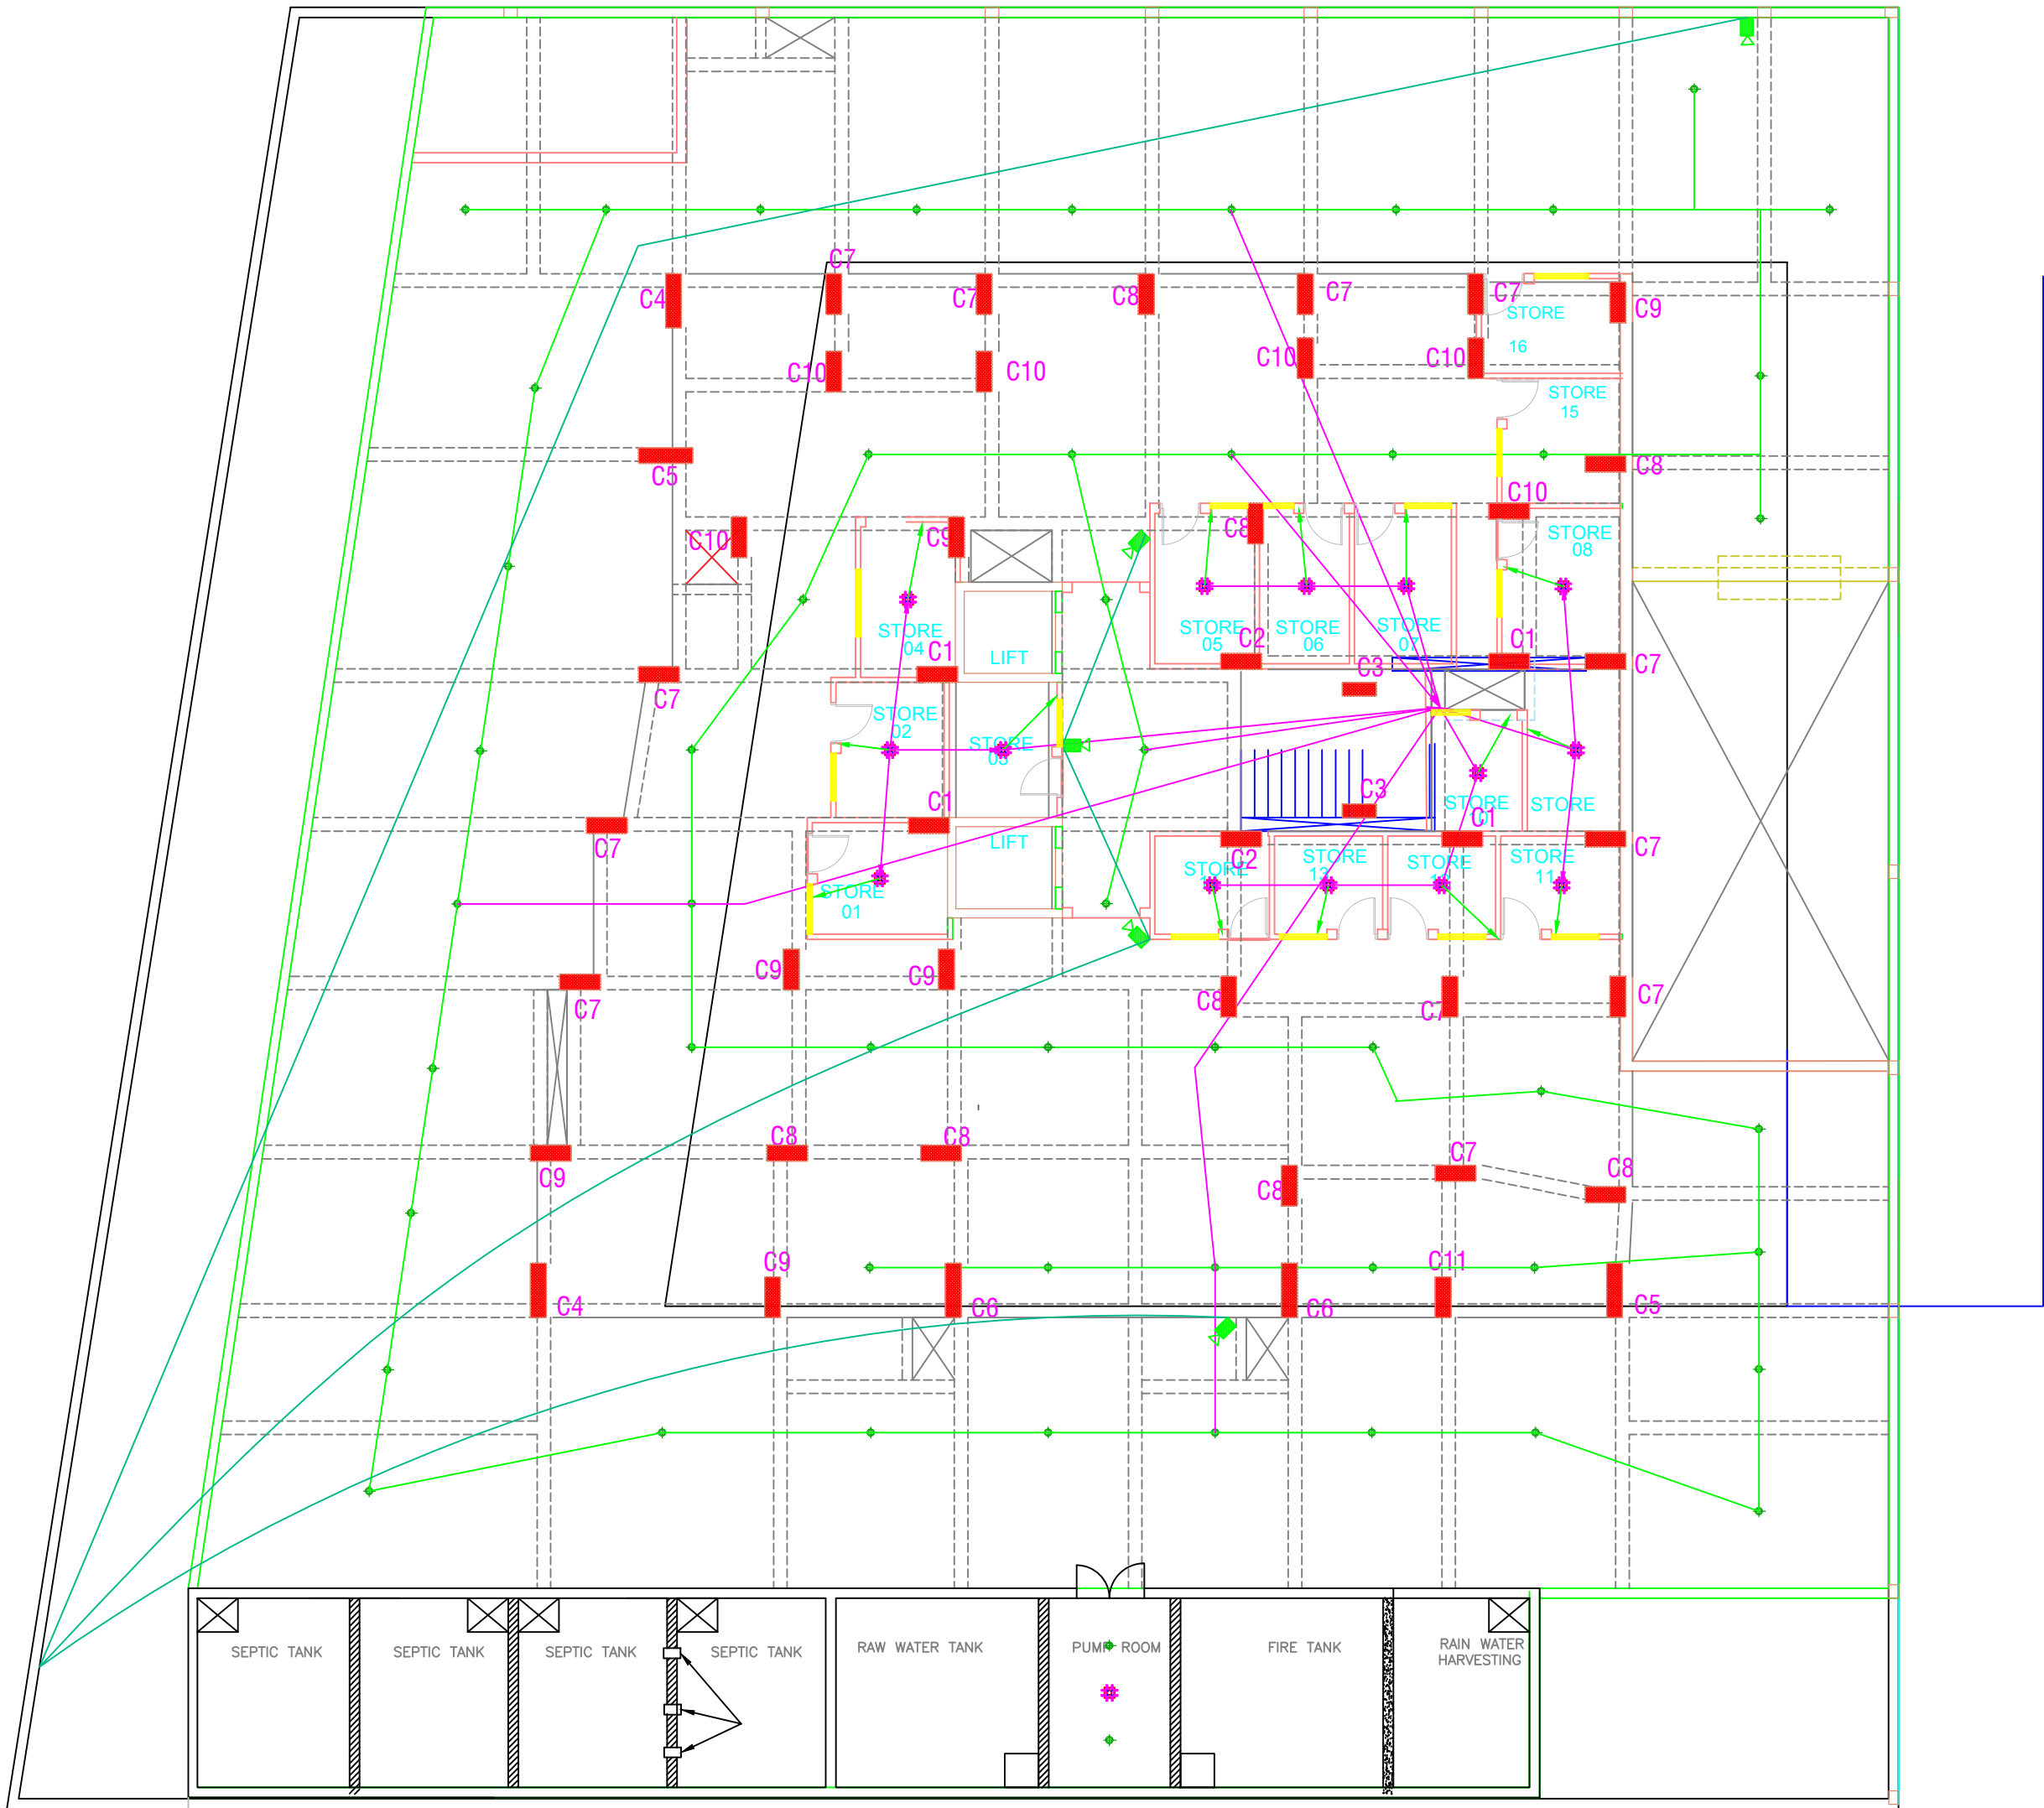

ELECTRIC LEGENDS	
	FAN BOX
	CCTV CAMERA
	CONSEALED BOX
	25 MM CONDUITE PIPE OF MMS GRADE IN SLAB
	32 MM CONDUITE PIPE OF MMS GRADE IN SLAB

BASEMENT FLOOR PLAN (ELECTRICAL SLAB CONDUCT)

For BSR Enterprises

Aniket
Partner

BRJ KISHORE KARRA
B.E. (CIVIL)
MIE Reg No:- AM 157539-5

ENGINEER :-	AKS DESIGNERS 17/141, Rang Bhavan, Bhopalganj, Bhilwara-311001, Mobile No:- 94141-14933	
DRAWING TITLE :-	BASEMENT FLOOR PLAN	
PROJECT	ANUKAMPA SKYDECK TOWER-C FOR M/S BSR ENTERPRISES, PLOT No -10,11,12,13,14,15,16/3948 NEAR DWARKA COLONY, BHILWARA	

