


LAYOUT PLAN OF SEWERAGE COLLECTION SYSTEM FOR " SHREE RAM VATIKA "

UNDER KHASRA NO.- 697,698,699,2395/700,2397/705
AT VILLAGE - MAHAPURA , TEH.- SANGANER,JAIPUR
PINCODE NO. - 302026

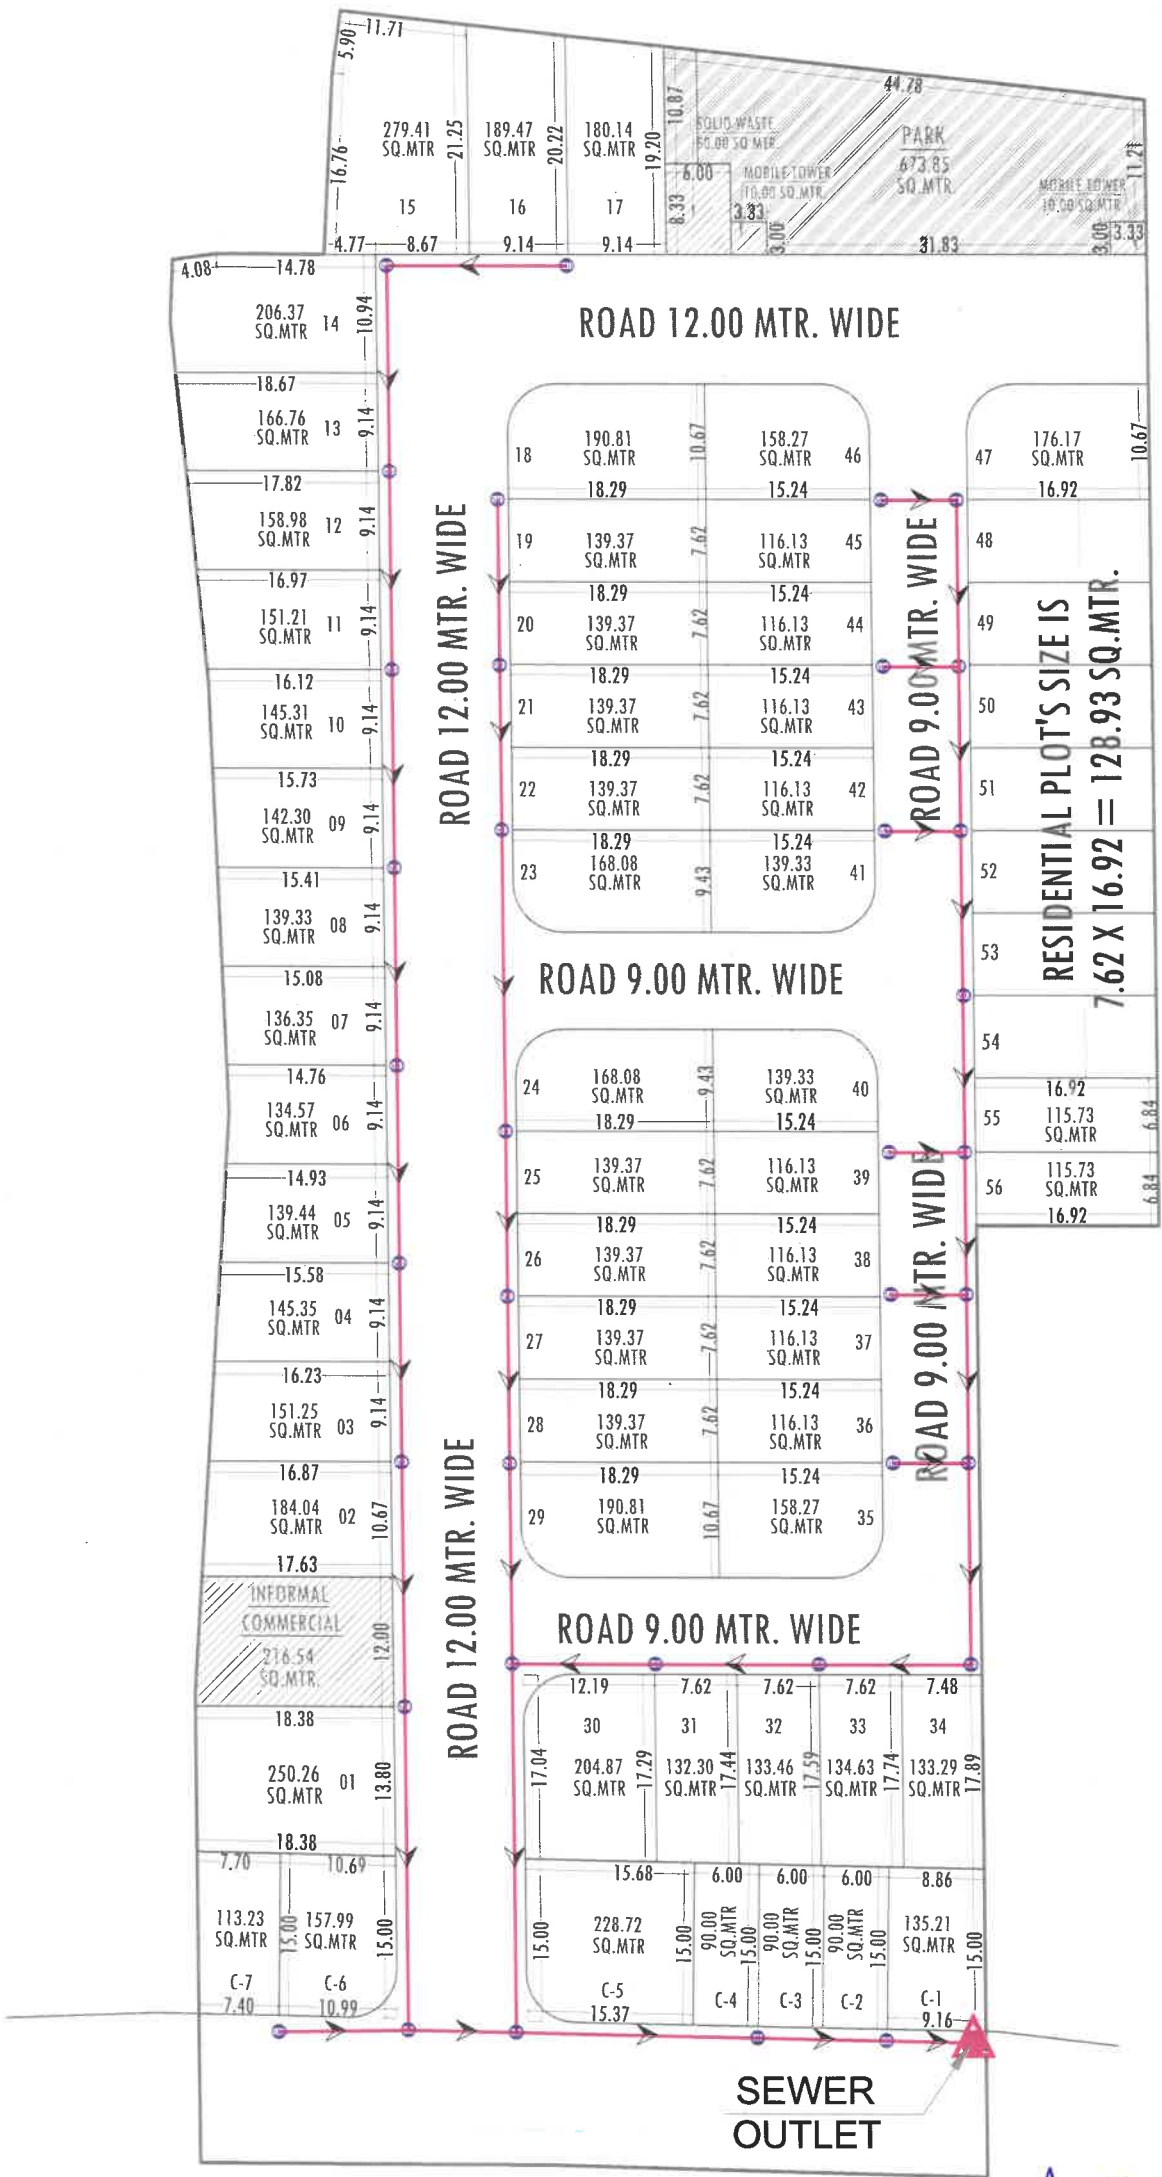

ZDP ROAD 30.0 MTR. WIDE

ANUJ SHARMA
B. Tech. (Civil)

LAY-OUT PLAN OF

(☐ ROADS, ☐ ELECTRICALS, ☒ SEWER LINE,
☐ WATER SUPPLY & ☐ RAIN WATER HARVESTING)

LEGENDS :-

	200 MM DIA WITH FLOW DIRECTION
	SEWER CHAMBER
	SEWER OUTLET

NAME OF SCHEME :-

"SHREE RAM VATIKA"

AT VILLAGE - MAHAPURA , TEH.- SANGANER,JAIPUR

LEGEND:-

SCHEME BOUNDARY -

SCHEME CORNER POINT- (A,B,C,D,E)

SCALE :-

NORTH :-



SUBMITTED TO :-