
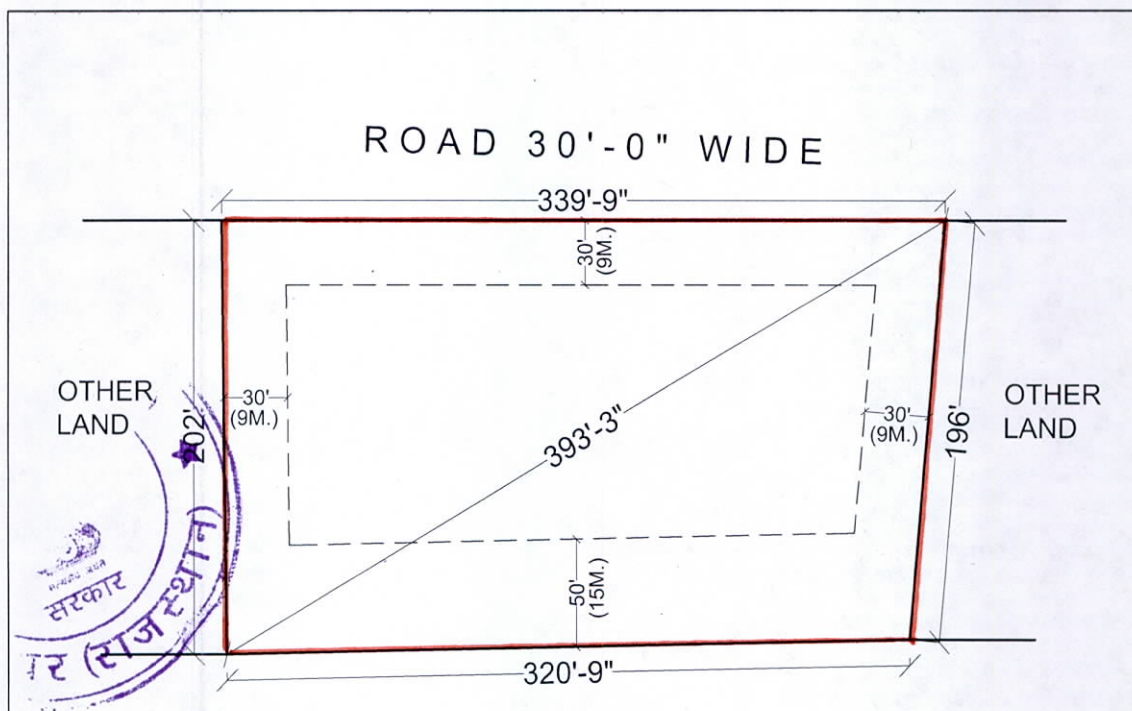
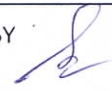
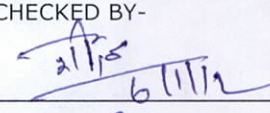
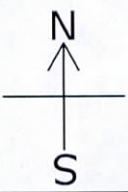
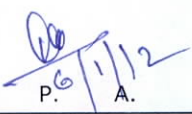


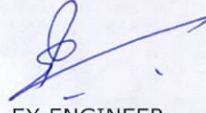


**NOTE :-**

- (1) LAND AREA = 6094.00 SQ.MT.
- (2) MAXM.PERMISIBLE HIGHT = 30 M.
- (3) F.A.R. .... = 1.33
- (4) MAXM.PERMISIBLE COVERAGE = 35%
- (5) VINOUM 2011 SHOULD BE FOLLOW BY APPLICANT

निदेशक  
राष्ट्रीय राजधानी क्षेत्र परियोजना  
एवं सचिव नगर विकास न्य. र. अलवर

|   |   |                      |   |
|---|---|----------------------|---|
| <br>U.I.T.<br>ALWAR | <b>SITE PLAN OF GROUP HOUSING LAND<br/>ON DELHI ROAD IN SURYA NAGAR<br/>SCHEME AT ALWAR FOR N.B.B.C. LTD.</b>   |                      |   |
|   | DRN BY   | SCALE :- 1" = 50'-0" | CHECKED BY-<br>  |
| <br>N<br>↑<br>S     | T.  P.  A.  | A. T. P.             | EX. ENGINEER<br> |
| <b>URBAN IMPROVEMENT TRUST, ALWAR</b>                                                                  |   |                      |   |

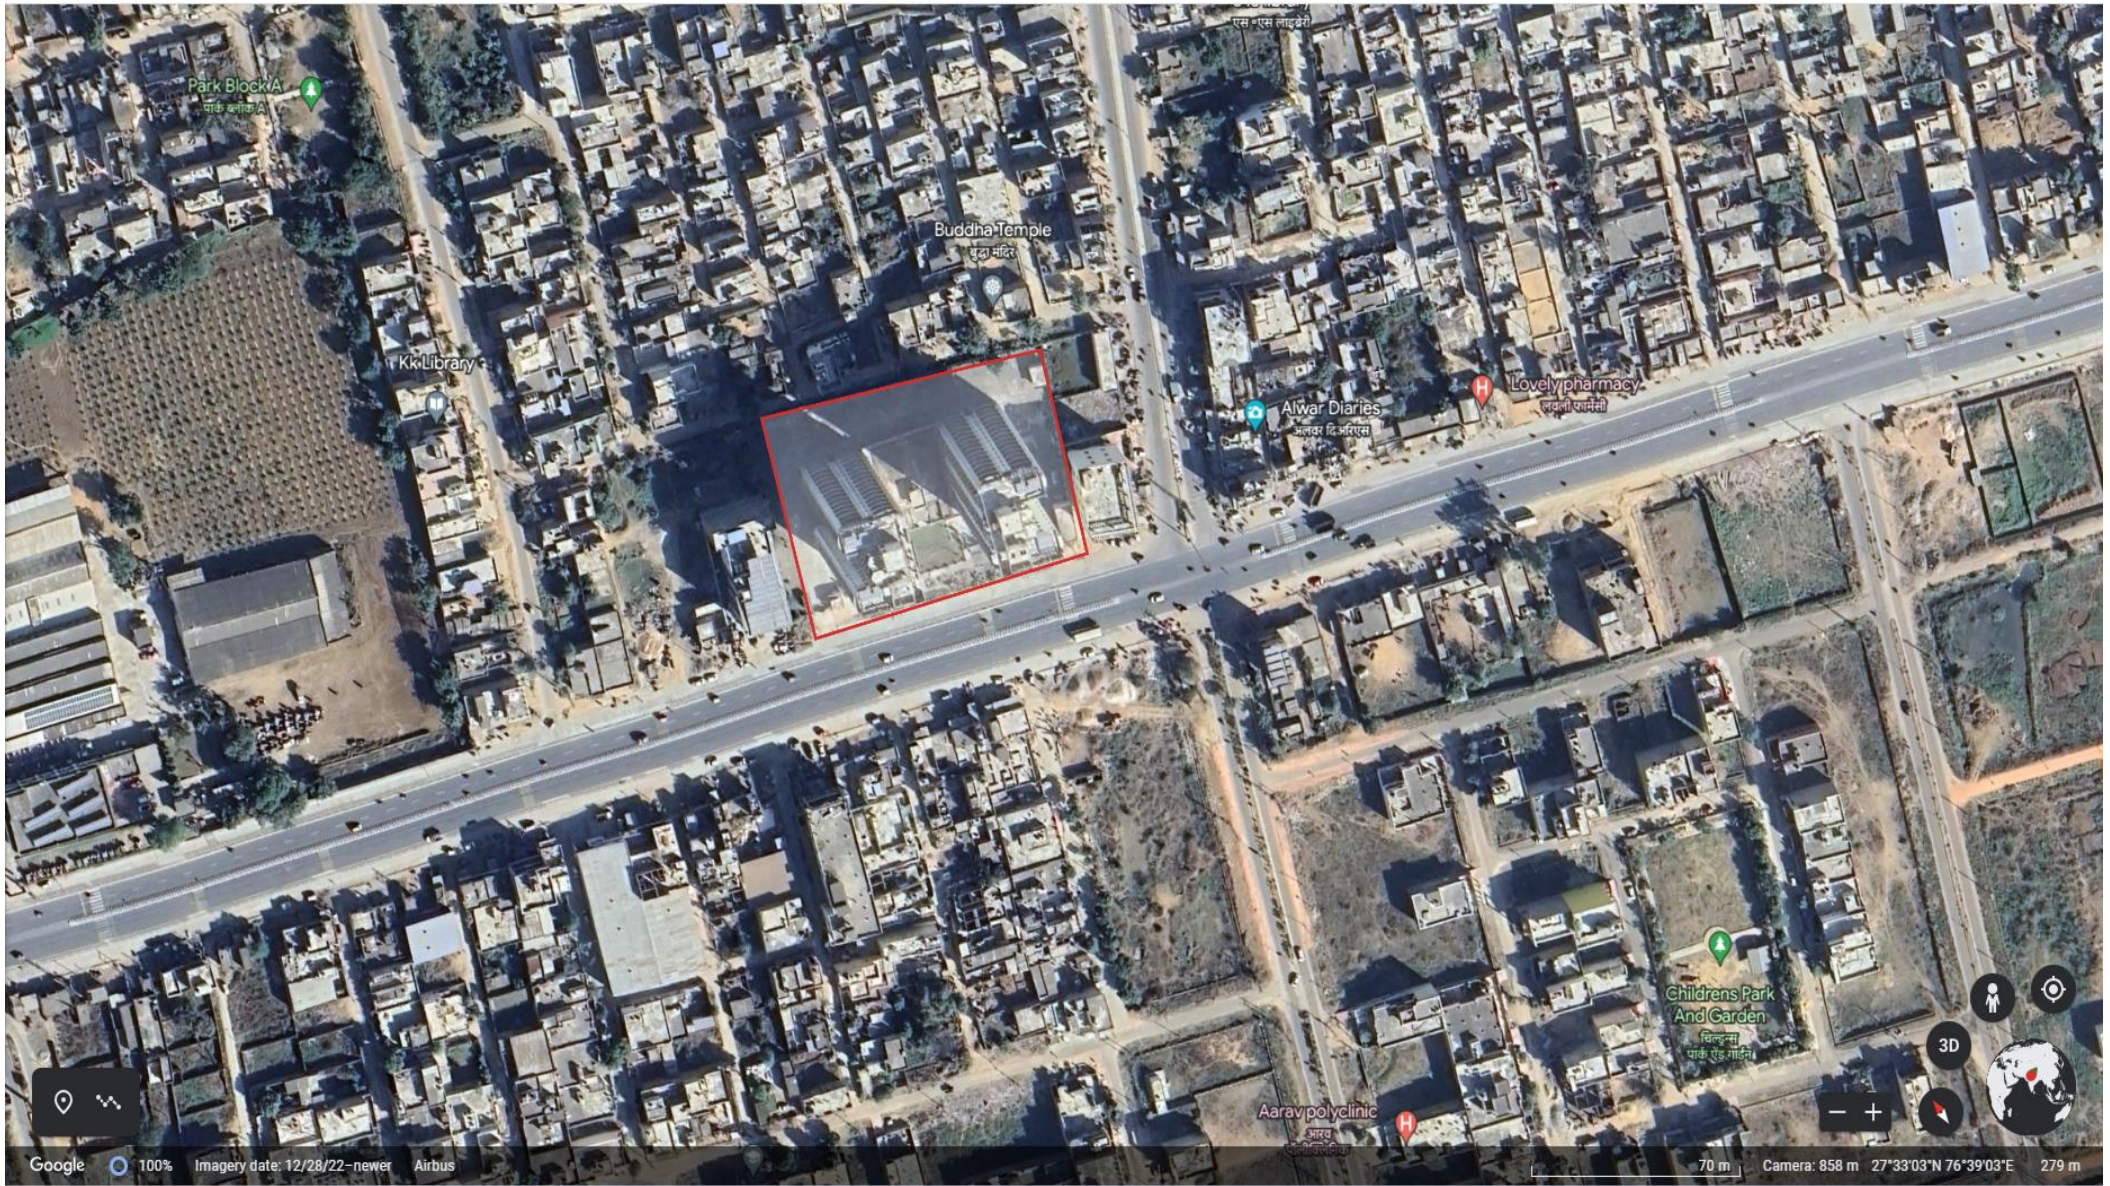

Google 100% Imagery date: 12/28/22--newer Airbus

70 m Camera: 858 m 27°33'03"N 76°39'03"E 279 m

← Alwar, Rajasthan

