

SITE PLAN OF RESI. LAY OUT PLAN OF
"MUKHAYA MANTRI JAN AWAS YOJNA "

IN KHASRA NO.: 363, 363/2, 367

VILLAGE : RAJNAGAR , TEH. LADPURA , DIST. KOTA (RAJ.)



APPLICANT NAME : MUKUNDRA INFRA PROJECTS PVT.LTD.

DIRECTOR:-ANIMESH JAIN - KOTA

SCHEME AREA :- 5393.22 SQ.M.

RESIDENTIAL AREA :- 5173.11SQ.M.

UNDER ROAD AREA :- 220.11 SQ.M.

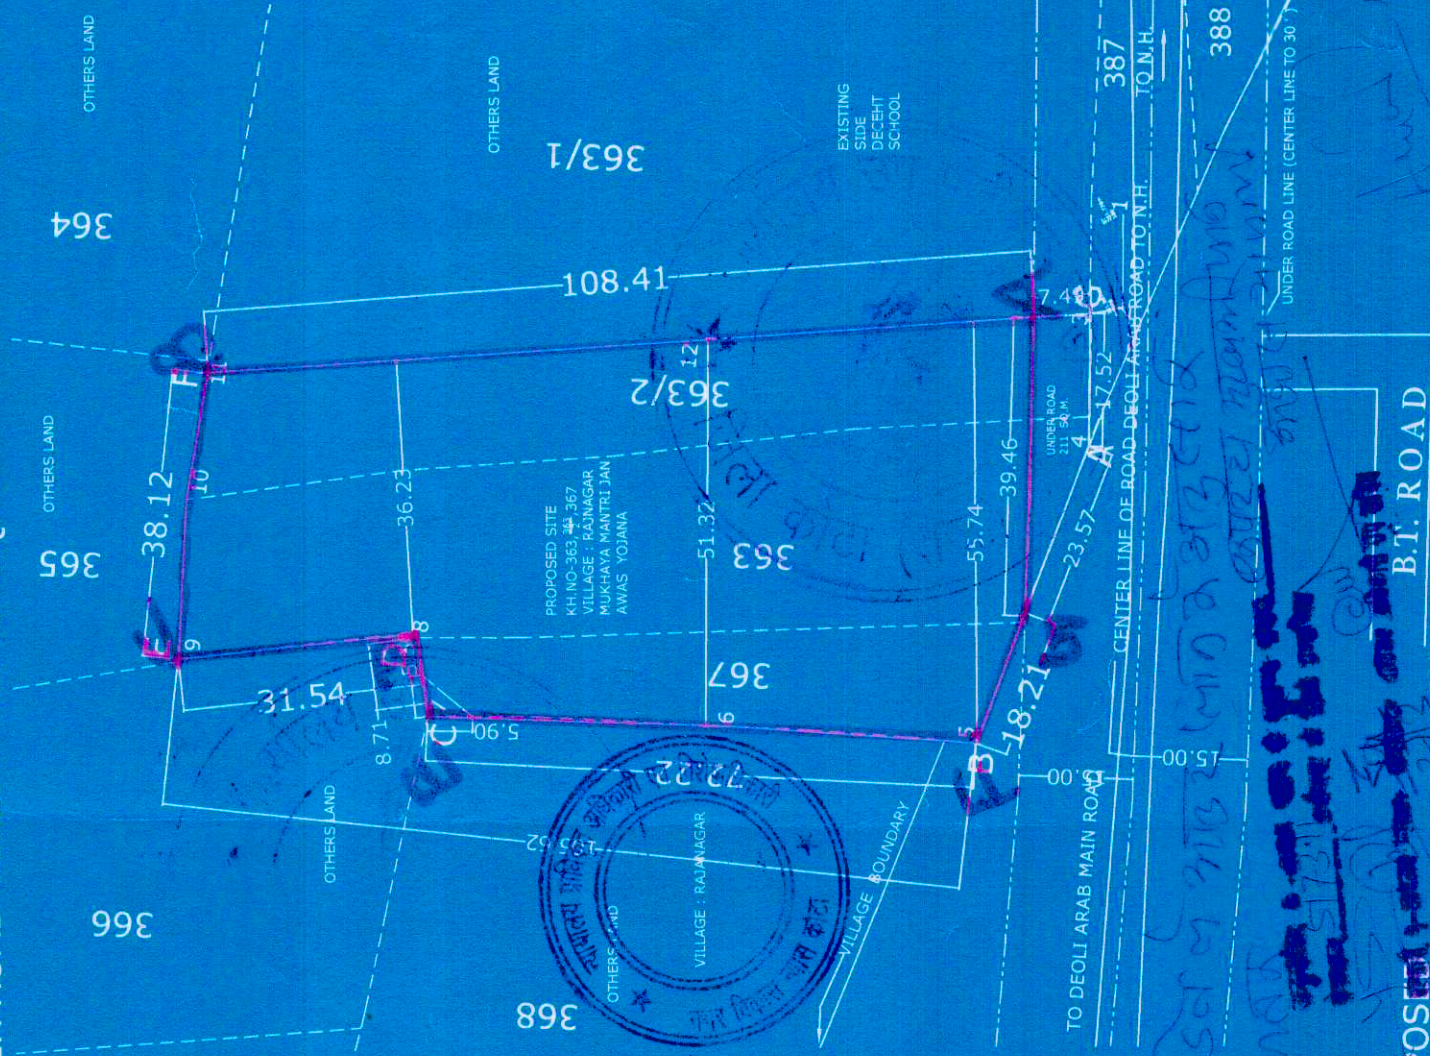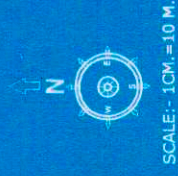

PROPOSED
AREA SHOWN

B.T. ROAD

SING/OWNER