


THIS MAP IS FOR CONVERSION OF AGRICULTURE LAND TO RESIDENTIAL PLOTS KHASRA NO.219 AREA=100 SQM (WELL)
(NOT TO BE CONVERTED) KHASRA NO.220 AREA=50800.00 SQM,
FOR CONVERSION FROM KHASRA NO. 220 AREA=49950.00 SQM.
PRESENTOR :- SH.DINESH KEWAL RAMANI S/O SH.MAHESH KEWAL RAMANI
SITUATED AT KILL ROAD,BADIGHATI

LAYOUT PLAN

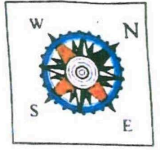

उत्तर नगरीय
नगरपालिका (नागौर)

Lay out Plan Approved
as per conditions
mentioned in letter
No. F12623 (157)
Recd (2023) 1105 dt.
05-04-24

अतिरिक्त जिला कलक्टर
नागौर

Layout/Site Plan Technically Approved
as per conditions mentioned in Letter No.
AJZ/1631/2023/172 Dated 21/02/24

सहायक नगर नियोजक
कार्यालय वरिष्ठ नगर नियोजक
अजमेर जोन, अजमेर


वरिष्ठ नगर नियोजक
नगर नियोजन विभाग
अजमेर जोन, अजमेर 305006

उपखण्ड अधिकारी रियाबडी
जिला-नागौर

NOTE:-
PROPOSED SITE SHOWN IN RED

AREA OF PLOT'S	= 29691.98 SQM.	- 59.44 %
AREA OF GARDEN & COMMUNITY HALL	= 3115.32 SQM.	- 06.24 %
AREA OF FITNESS CENTER	= 1398.68 SQM.	- 02.80 %
AREA OF SPORT'S GROUND	= 4596.66 SQM.	- 09.20 %
AREA OF ROAD	= 11147.36 SQM.	- 22.32 %
TOTAL AREA OF LAND	= 49950.00 SQM.	- 100.00 %

यह प्लॉट घोषणा का हिस्सा है

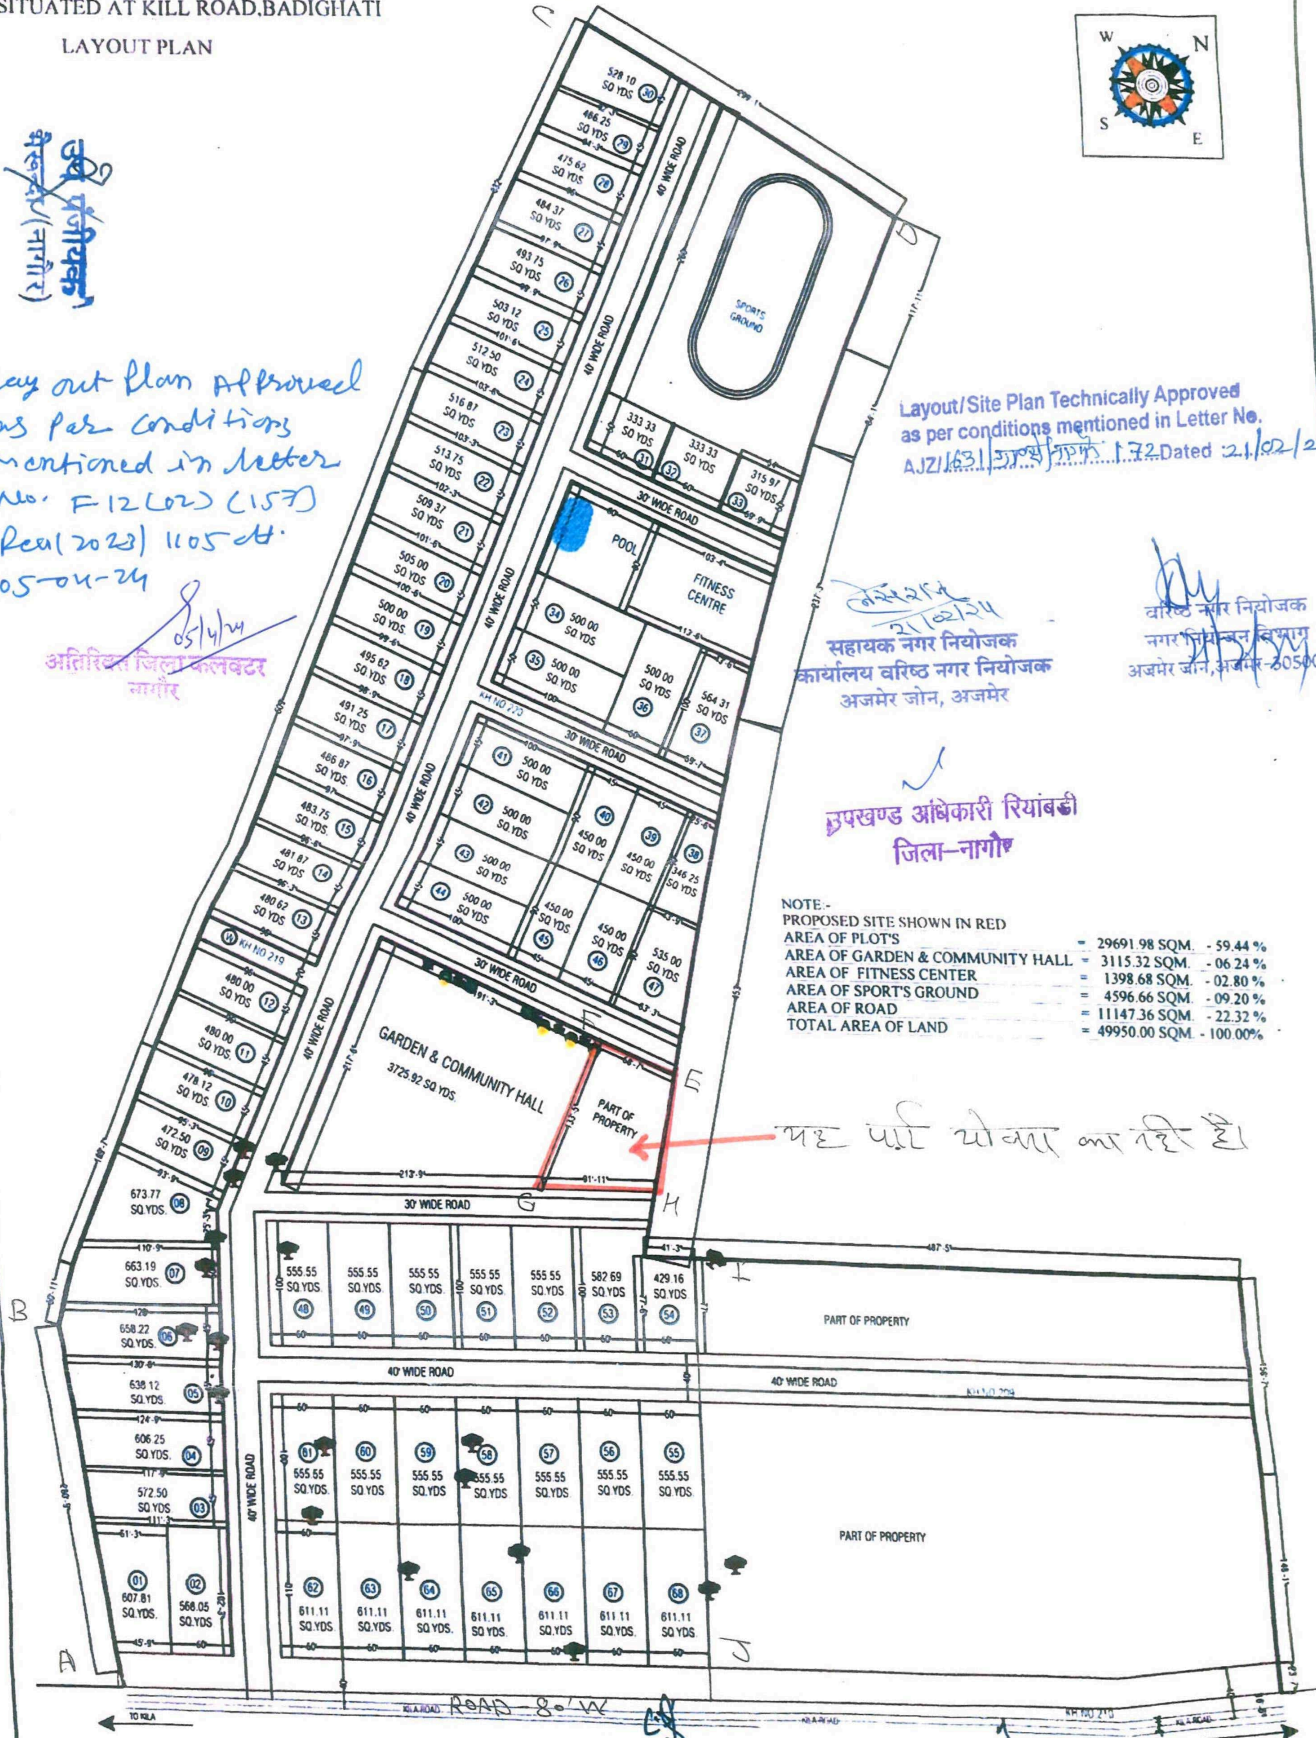

अधिसूचना आदेशना (अ.म.)
जिला नगरपालिका (नागौर) जलविभाग

Dinesh

जोरायाम
पटवारी (प.अ.)
प.म. 442/नागौर
-रियाबडी(नागौर)

तहसीलदार रियाबडी
(जिला-नागौर सभ्य)

उपजिला मजिस्ट्रेट रियाबडी
जिला-नागौर