


LAYOUT PLAN OF RAINWATER HARVESTING SYSTEM FOR " YADURAJ SAMSARA "

UNDER KHASRA NO.- 423/420
AT VILLAGE - NANGAL BAD GUJRAN urf FAGODIYAWALA
TEH.- SANGANER, JAIPUR.
PINCODE NO. - 302026

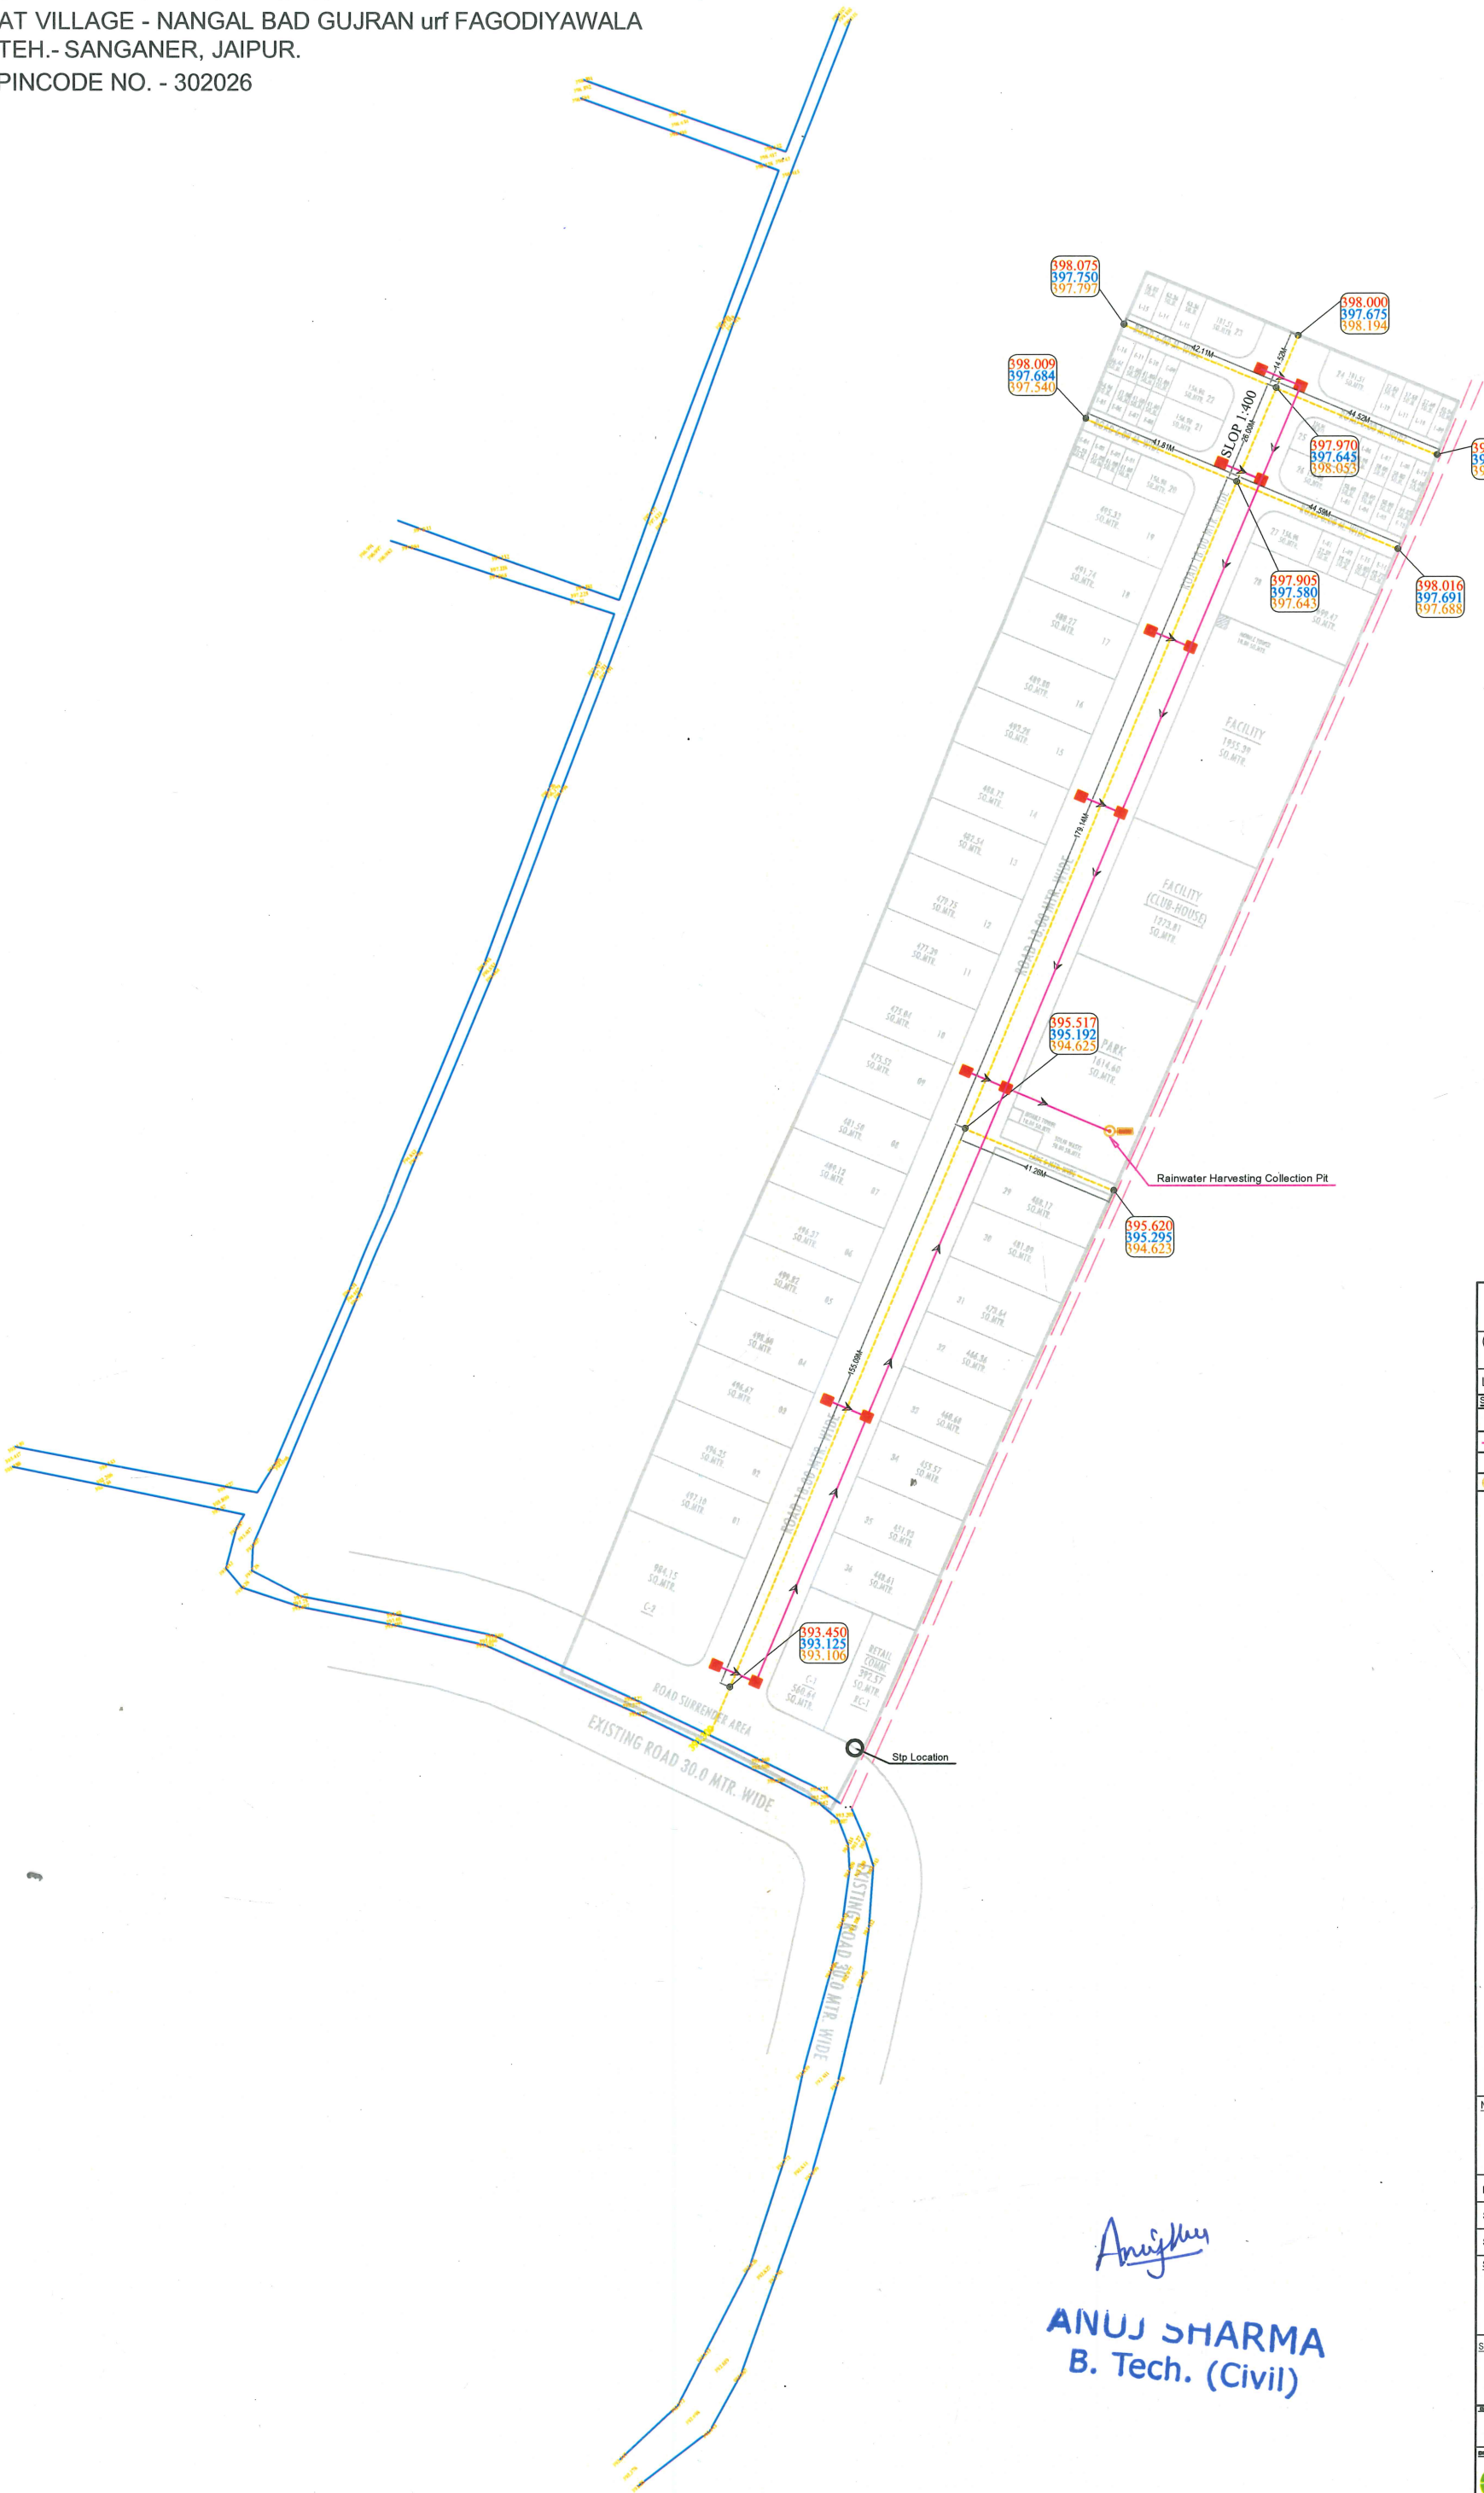

LAY-OUT PLAN OF

(ROADS , □ ELECTRICALS , □ SEWER LINE □
WATER SUPPLY □ & RAIN WATER HARVESTING) ✓

LEGENDS :-

Symbols	Relation To	NOS./LEN
■	Precast manhole 600 diax1000 as per design	14 NOS.
—	200.0 mm D-wc pipe (sn-8)	485.00 M.
↘	Rainwater Harvesting Line Slope	
○	Rainwater Harvesting Collection Pit	01 NOS.

NAME OF SCHEME :-
" YADURAJ SAMSARA "

LEGEND:-
SCHEME BOUNDARY - —
SCHEME CORNER POINT - (A,B,C,D,E)

SCALE :-

NORTH :-

SUBMITTED TO :-

DATE:-

Anuj Sharma
ANUJ SHARMA
B. Tech. (Civil)