


BLOCK L

PROPOSED LAYOUT PLAN FOR
RISIDENTIAL PLOT'S SCHEME
VILLAGE :HANUWANTH KHERA
IN KHASRA NO.: -32/ 304(PART),
333/ 317(PART),334/ 317(PART)
TEH. LADPURA,DIST. KOTA (RAJ.)

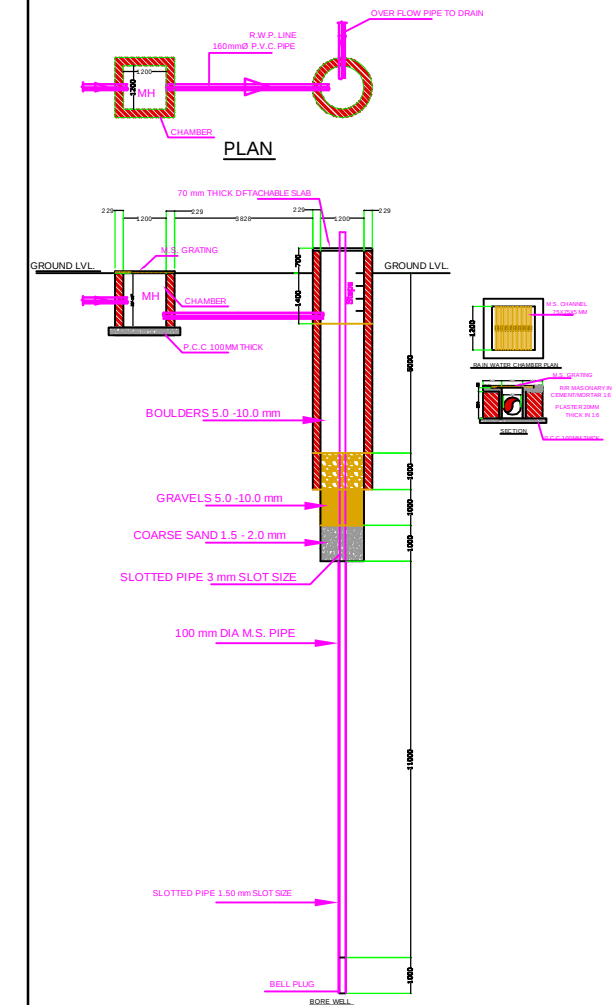

SECTION AT A-A'

DETAILS OF RAIN WATER HARVESTING STRUCTURE

Client

Project	PROPOSED LAYOUT PLAN FOR RESIDENTIAL PLOT'S SCHEME VILLAGE :HANUWANTH KHERA IN KHASRA NO.-32/ 304(PART), 333/ 317(PART),334/ 317(PART) TEH. LADPURA,DIST. KOTA (RAJ.)
---------	--

Drawing Title	RAIN WATER HARVESTING / RECHARGING PLAN (BLOCK-L)
---------------	--

SCALE : 1"=50'


NAME OF SCHEME:

LOCATION :

DRAWING NO. -

JOB NO. -

DATE - NOV., 12th, 2024

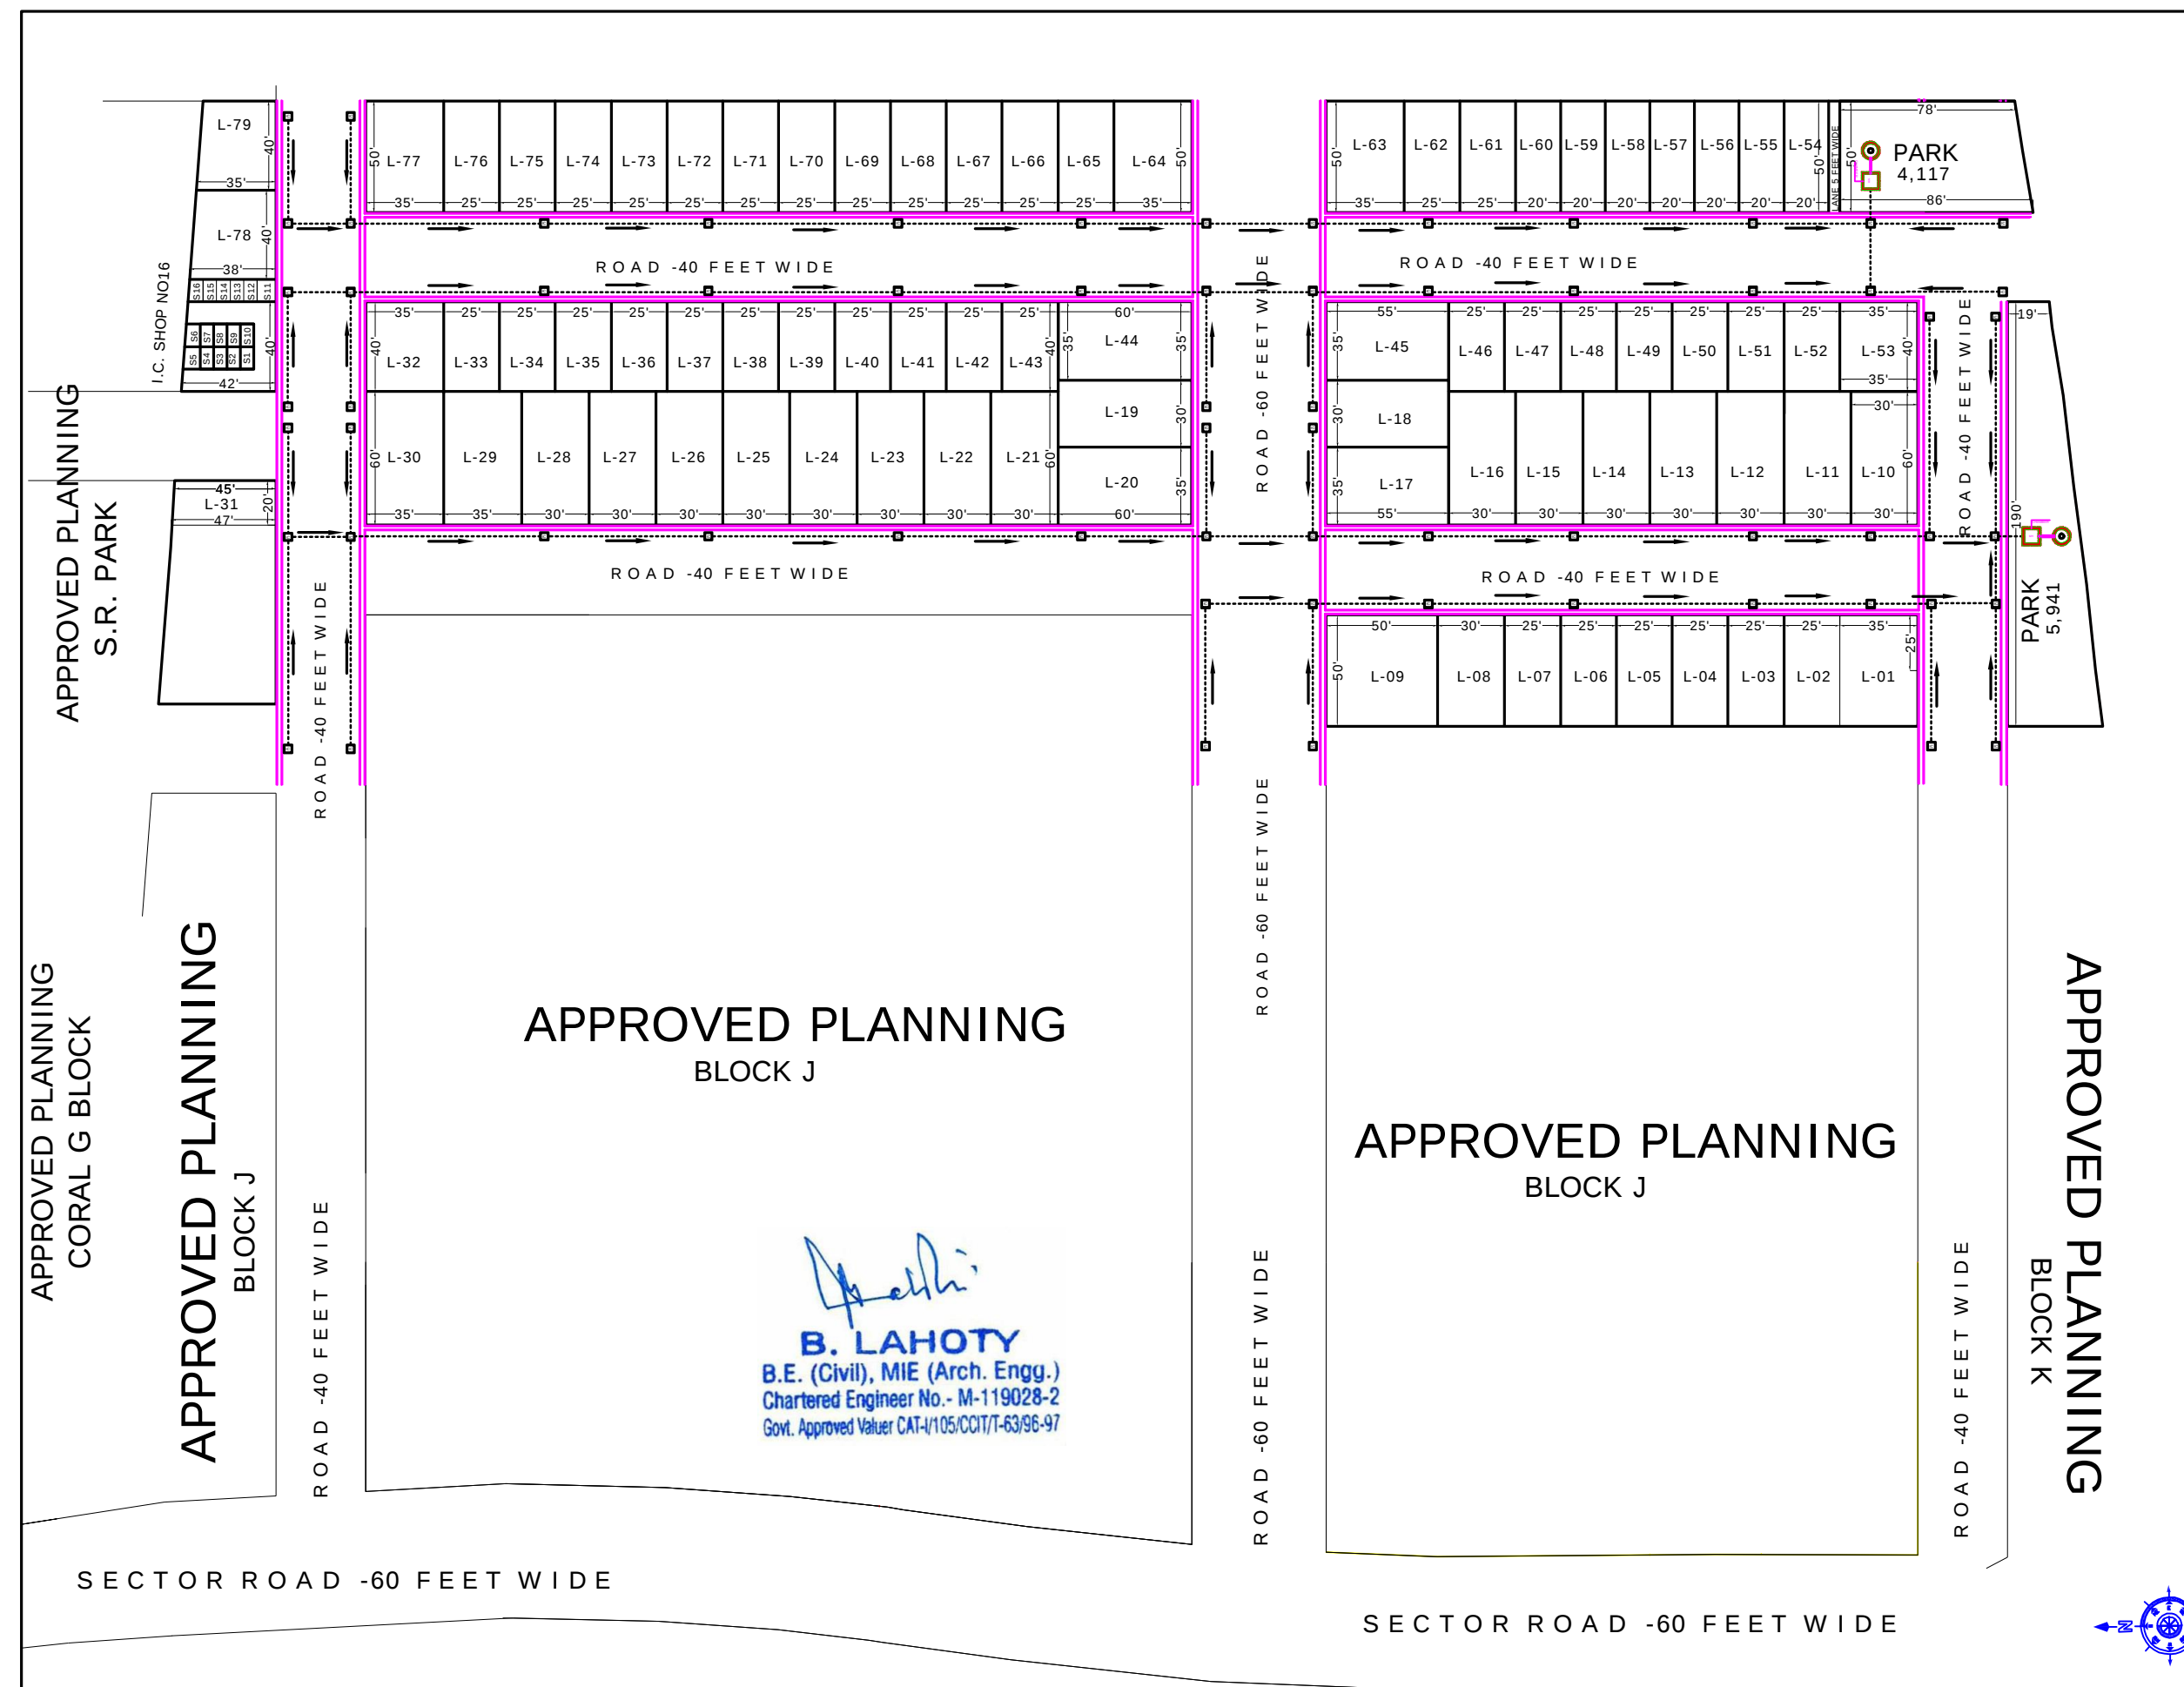

RAIN WATER HARVESTING / RECHARGING PLAN (BLOCK-L)