


# CITY HOME-ENCLAVE (PHASE -3) KHASRA NO. 177 OF VILLAGE TANAWRA AT JODHPUR.

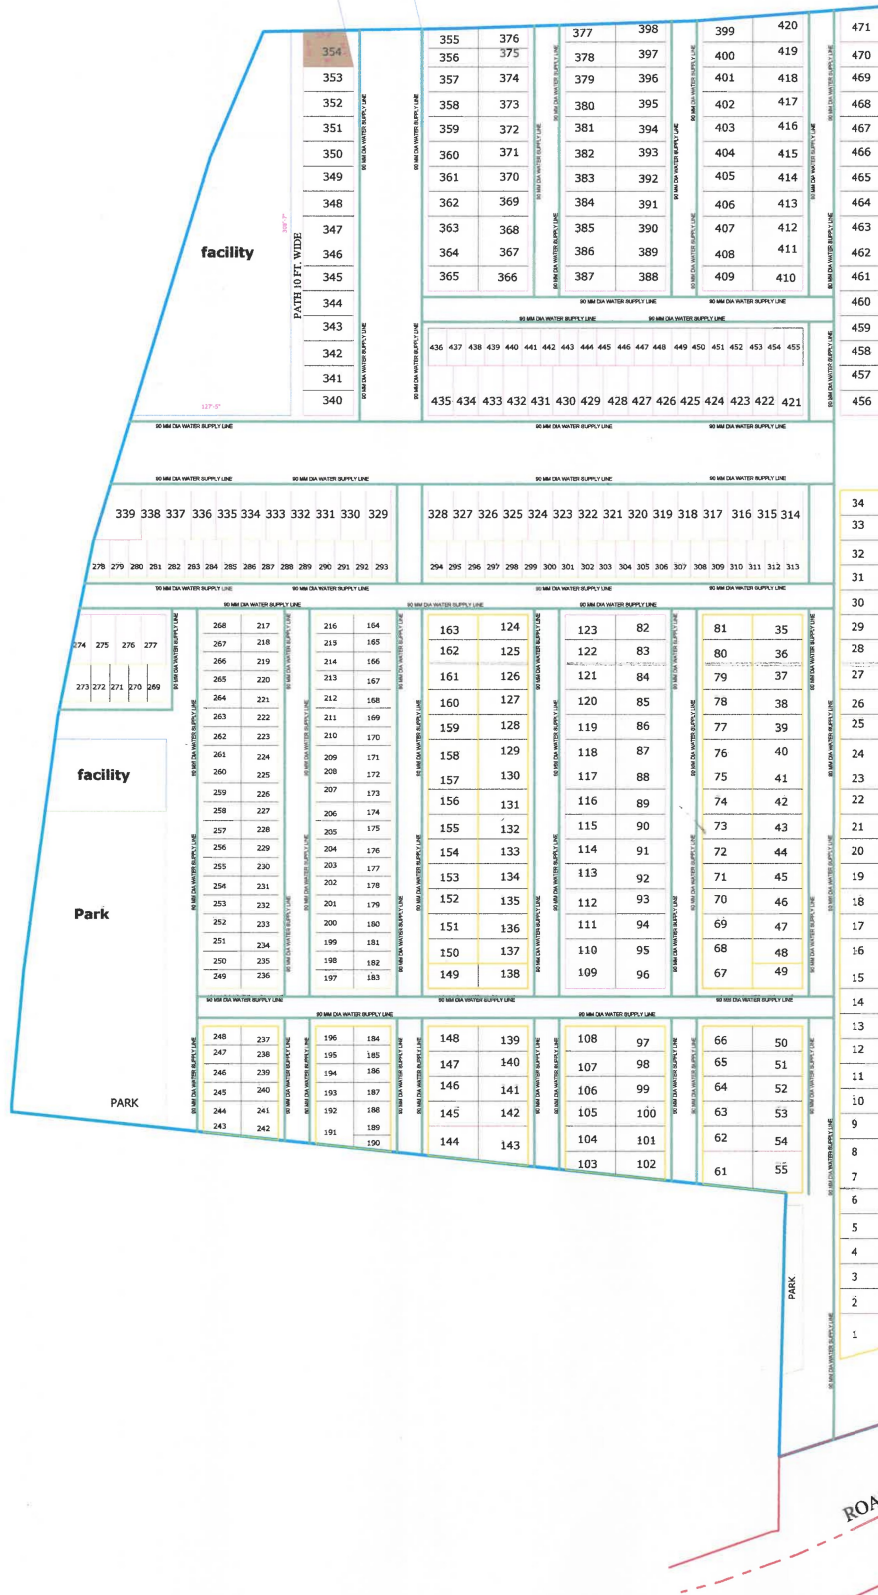

SCALE:-1"=100'



## WATER SUPPLY LINE LAYOUT PLAN

PROJECT TITLE :

SITE AT :

### GENERAL NOTES :

1. ALL DIMENSIONS ARE IN THE FEET UNLESS OTHERWISE MENTIONED.
  2. DO NOT SCALE THE DRAWING. ONLY WRITTEN DIMENSIONS ARE TO BE FOLLOWED.
  3. R.C.C. MEMBERS ARE INDICATIVE. REFER ONLY STRUCTURE DRAWING FOR DETAIL.
  4. ANY DISCREPANCY IN THE DRAWING IS TO BE BROUGHT TO THE NOTICE OF THE ARCHITECT.
- THIS DRAWING IS THE PROPERTY OF BUILDFORM DESIGN CENTER. IT SHALL NOT BE COPIED OR USED WITHOUT THEIR WRITTEN PERMISSION NOR MADE KNOWN TO A THIRD PARTY. THE INFORMATION IS ISSUED ON THE UNDERSTANDING THAT NO PART THEREOF SHALL BE DUPLICATED FOR THE PURPOSE OTHER THAN THE EXPRESSED PURPOSE.

DRG. NO. :

NORTH :



SCALE :

DATE :

REVISION :

MEP CONSULTANT

*ROHIT*

**ER. ROHIT GOYAL**  
**RAD SERVICE ENCLAVE**  
13/77, Swarn Path, Mansarovar Jaipur  
-302020 (Raj.) INDIA

**ROHIT GOYAL**  
**M.E.P. CONSULTANT**  
**B.E. ELECTRICAL**

PROJECT ARCHITECT

Ar. N.K. SINGH

SIGN.

ARCHITECTURAL FIRM:-

**BUILDFORM**  
Design Center

Block C - 348, GAUTAM MARG,  
VAISHALI NAGAR, JAIPUR  
PH. 0141-4016649