


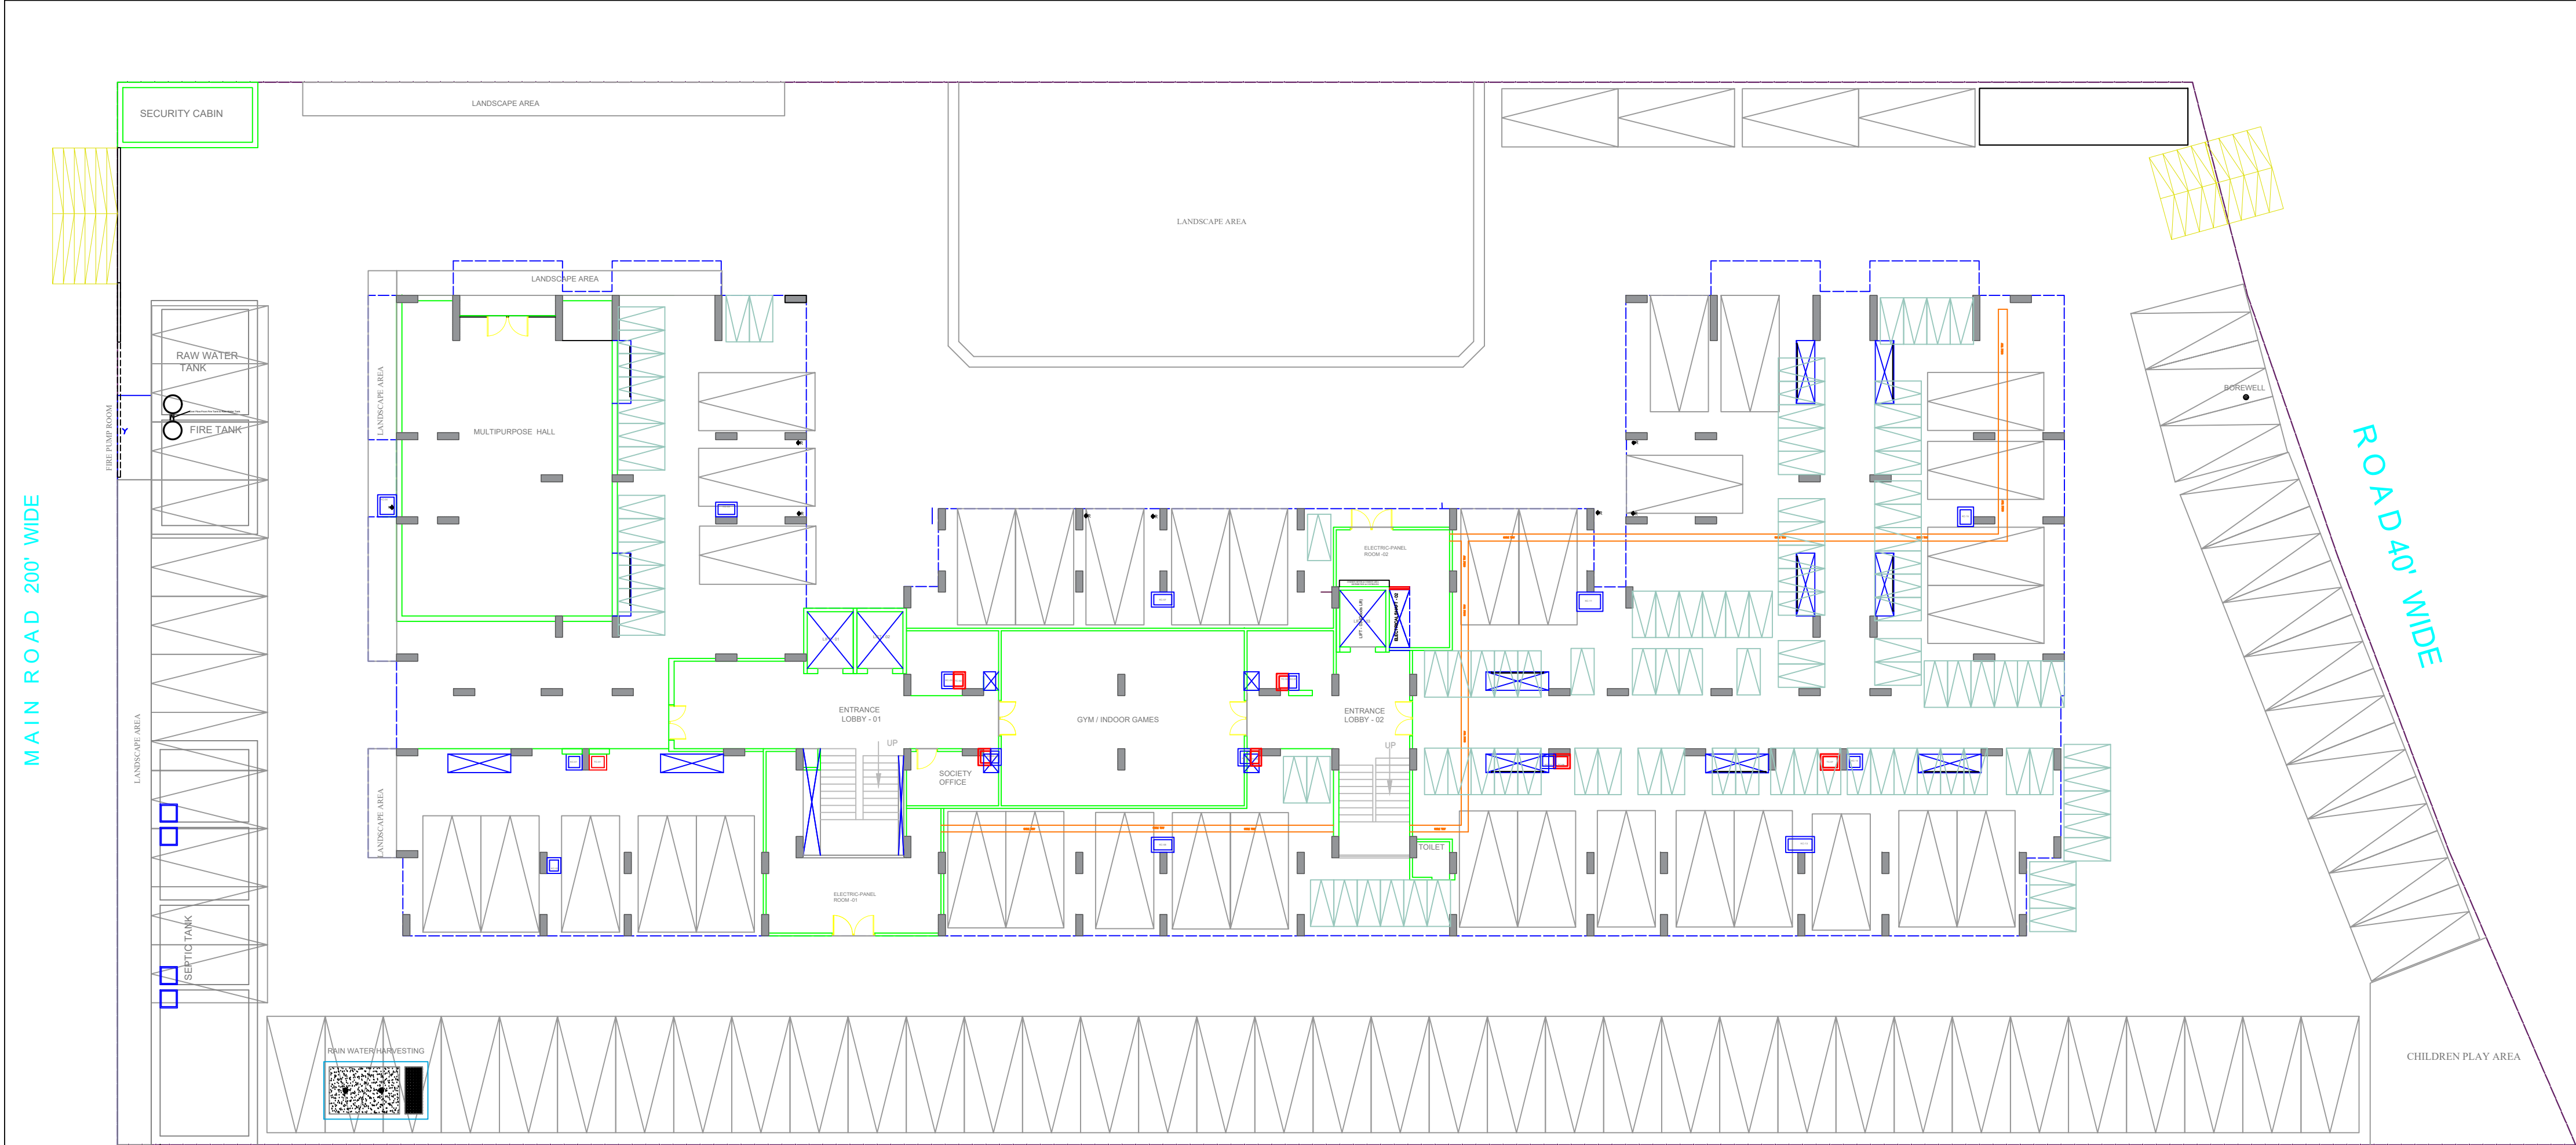

STILT FLOOR PLAN

For Triveni Enterprises


Partner

For SFERA-BLU

Proprietor
NAMAN V SHAH
COA Reg. No: CA2021121267

ARCHITECT :-	SFERA BLU ARCHITECTS AND INTERIOR DESIGNERS 58 JAIN SOCIETY, ELLISBRIDGE, AHMEDABAD - 380006, PH. 979-2630846	
DRAWING TITLE :-	STILT FLOOR PLAN	
PROJECT	ANUKAMPA ATULYAM C/o TRIVENI ENTERPRISES, TILAK NAGAR, BHILWARA	

MAIN ROAD 200' WIDE

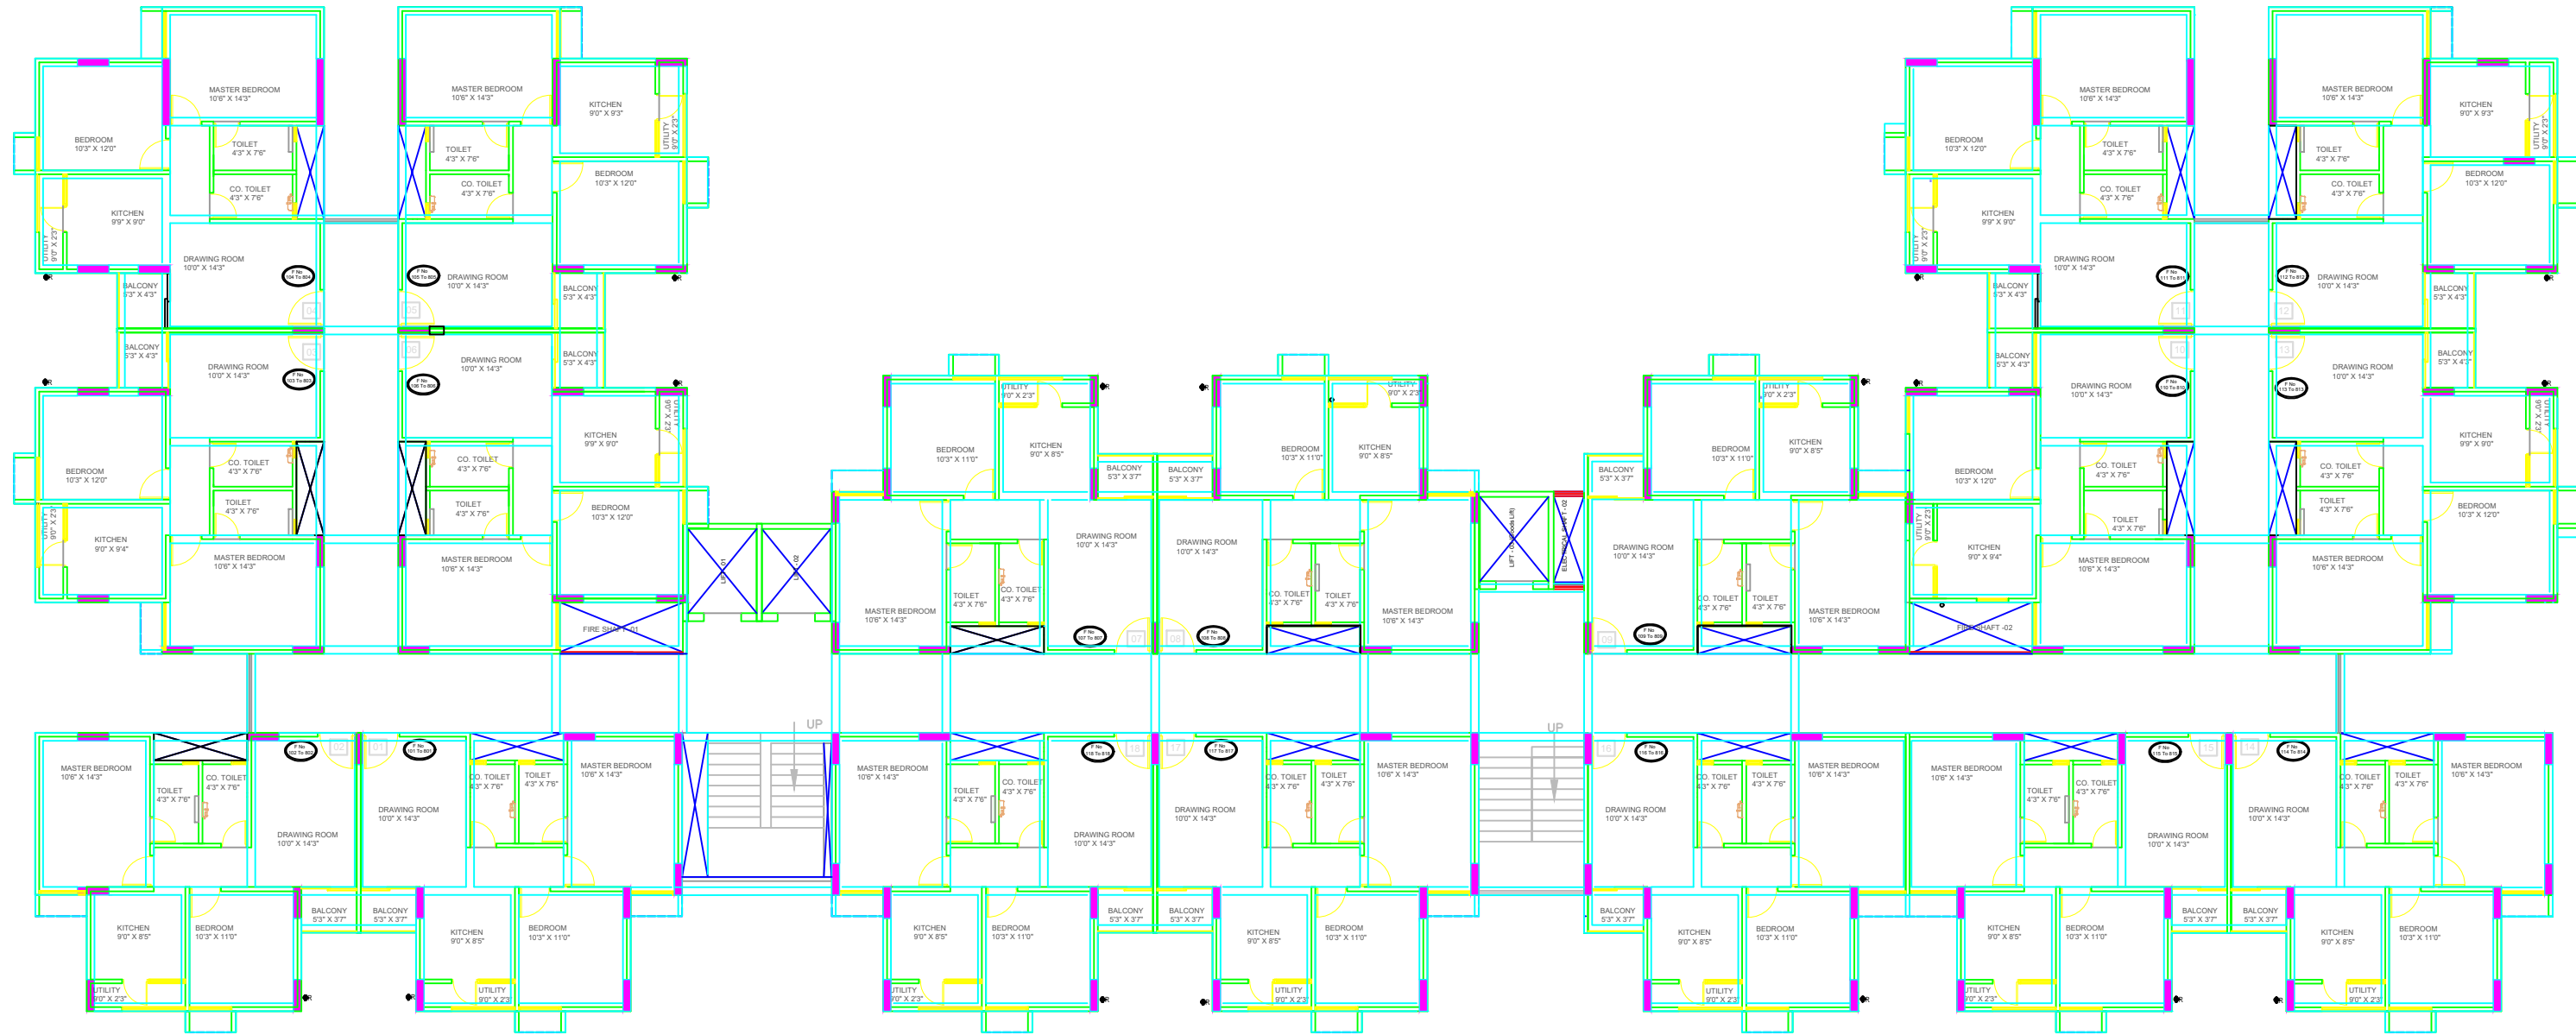

FURNITURE & FIXTURES SHOWN IS FOR INDICATIVE PURPOSE ONLY

TYPICAL FLOOR PLAN

For Triveni Enterprises
Partner

For SFERA/BLU
Proprietor
NAMAN V SHAH
COA Reg. No. CA/2021/12567

ARCHITECT :-	SFERA BLU ARCHITECTS AND INTERIOR DESIGNERS SB JAIN SOCIETY, ELLISBRIDGE, AHMEDABAD - 380006, PH. 079-26383846	
DRAWING TITLE :-	TYPICAL FLOOR PLAN (GF, 1 to 7)	
PROJECT	ANUKAMPA ATULYAM C/o TRIVENI ENTERPRISES, TILAK NAGAR, BHILWARA	


MAIN ROAD 200' WIDE



For Triveni Enterprises
Partner

For SFERA BLU
Proprietor
NAMAN V SHAH
COA Reg. No: CA2821132587

ARCHITECT :-	SFERA BLU ARCHITECTS AND INTERIOR DESIGNERS 5B JAIN SOCIETY, ELLISBRIDGE, AHMEDABAD - 380006, P.H. 875-2638346	
DRAWING TITLE :-	8th FLOOR PLAN	
PROJECT	ANUKAMPA ATULYAM C/o TRIVENI ENTERPRISES, TILAK NAGAR, BHILWARA	

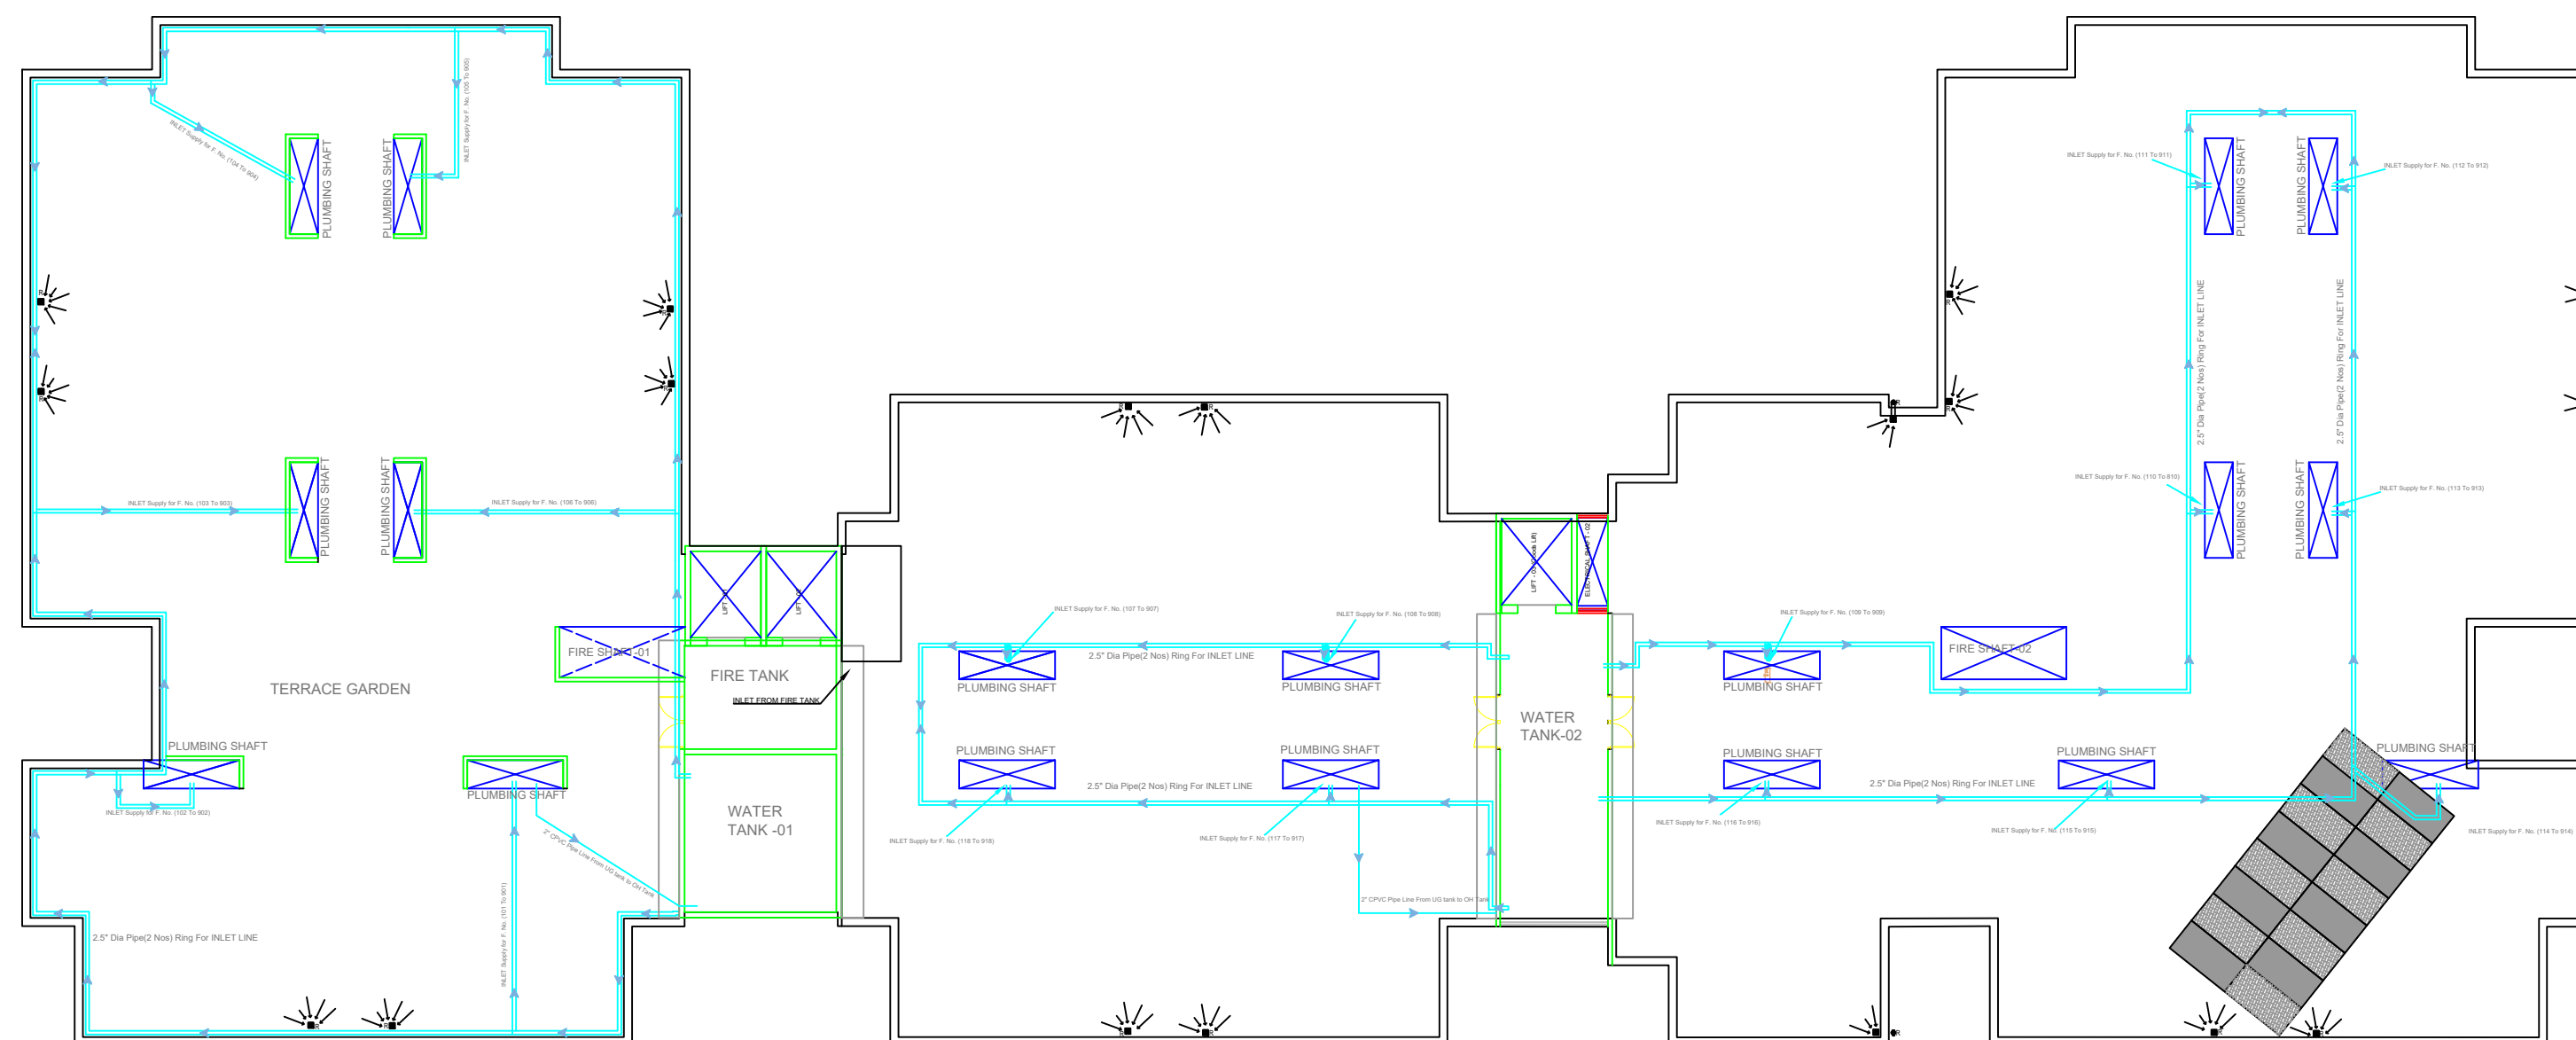

For Triveni Enterprises

 Partner


For SFERA/BLU

Proprietor
NAMAN V SHAH
COA Reg. No:- CA/2021/132567

ARCHITECT :-	SFERA BLU ARCHITECTS AND INTERIOR DESIGNERS 59 JAIN SOCIETY, 11/15 BRIDGE, AHMEDABAD - 380006, PH. 079-26303846	
DRAWING TITLE :-	TERRACE FLOOR PLAN	
PROJECT	ANUKAMPA ATULYAM C/o TRIVENI ENTERPRISES, TILAK NAGAR, BHILWARA	



WEST ELEVATION

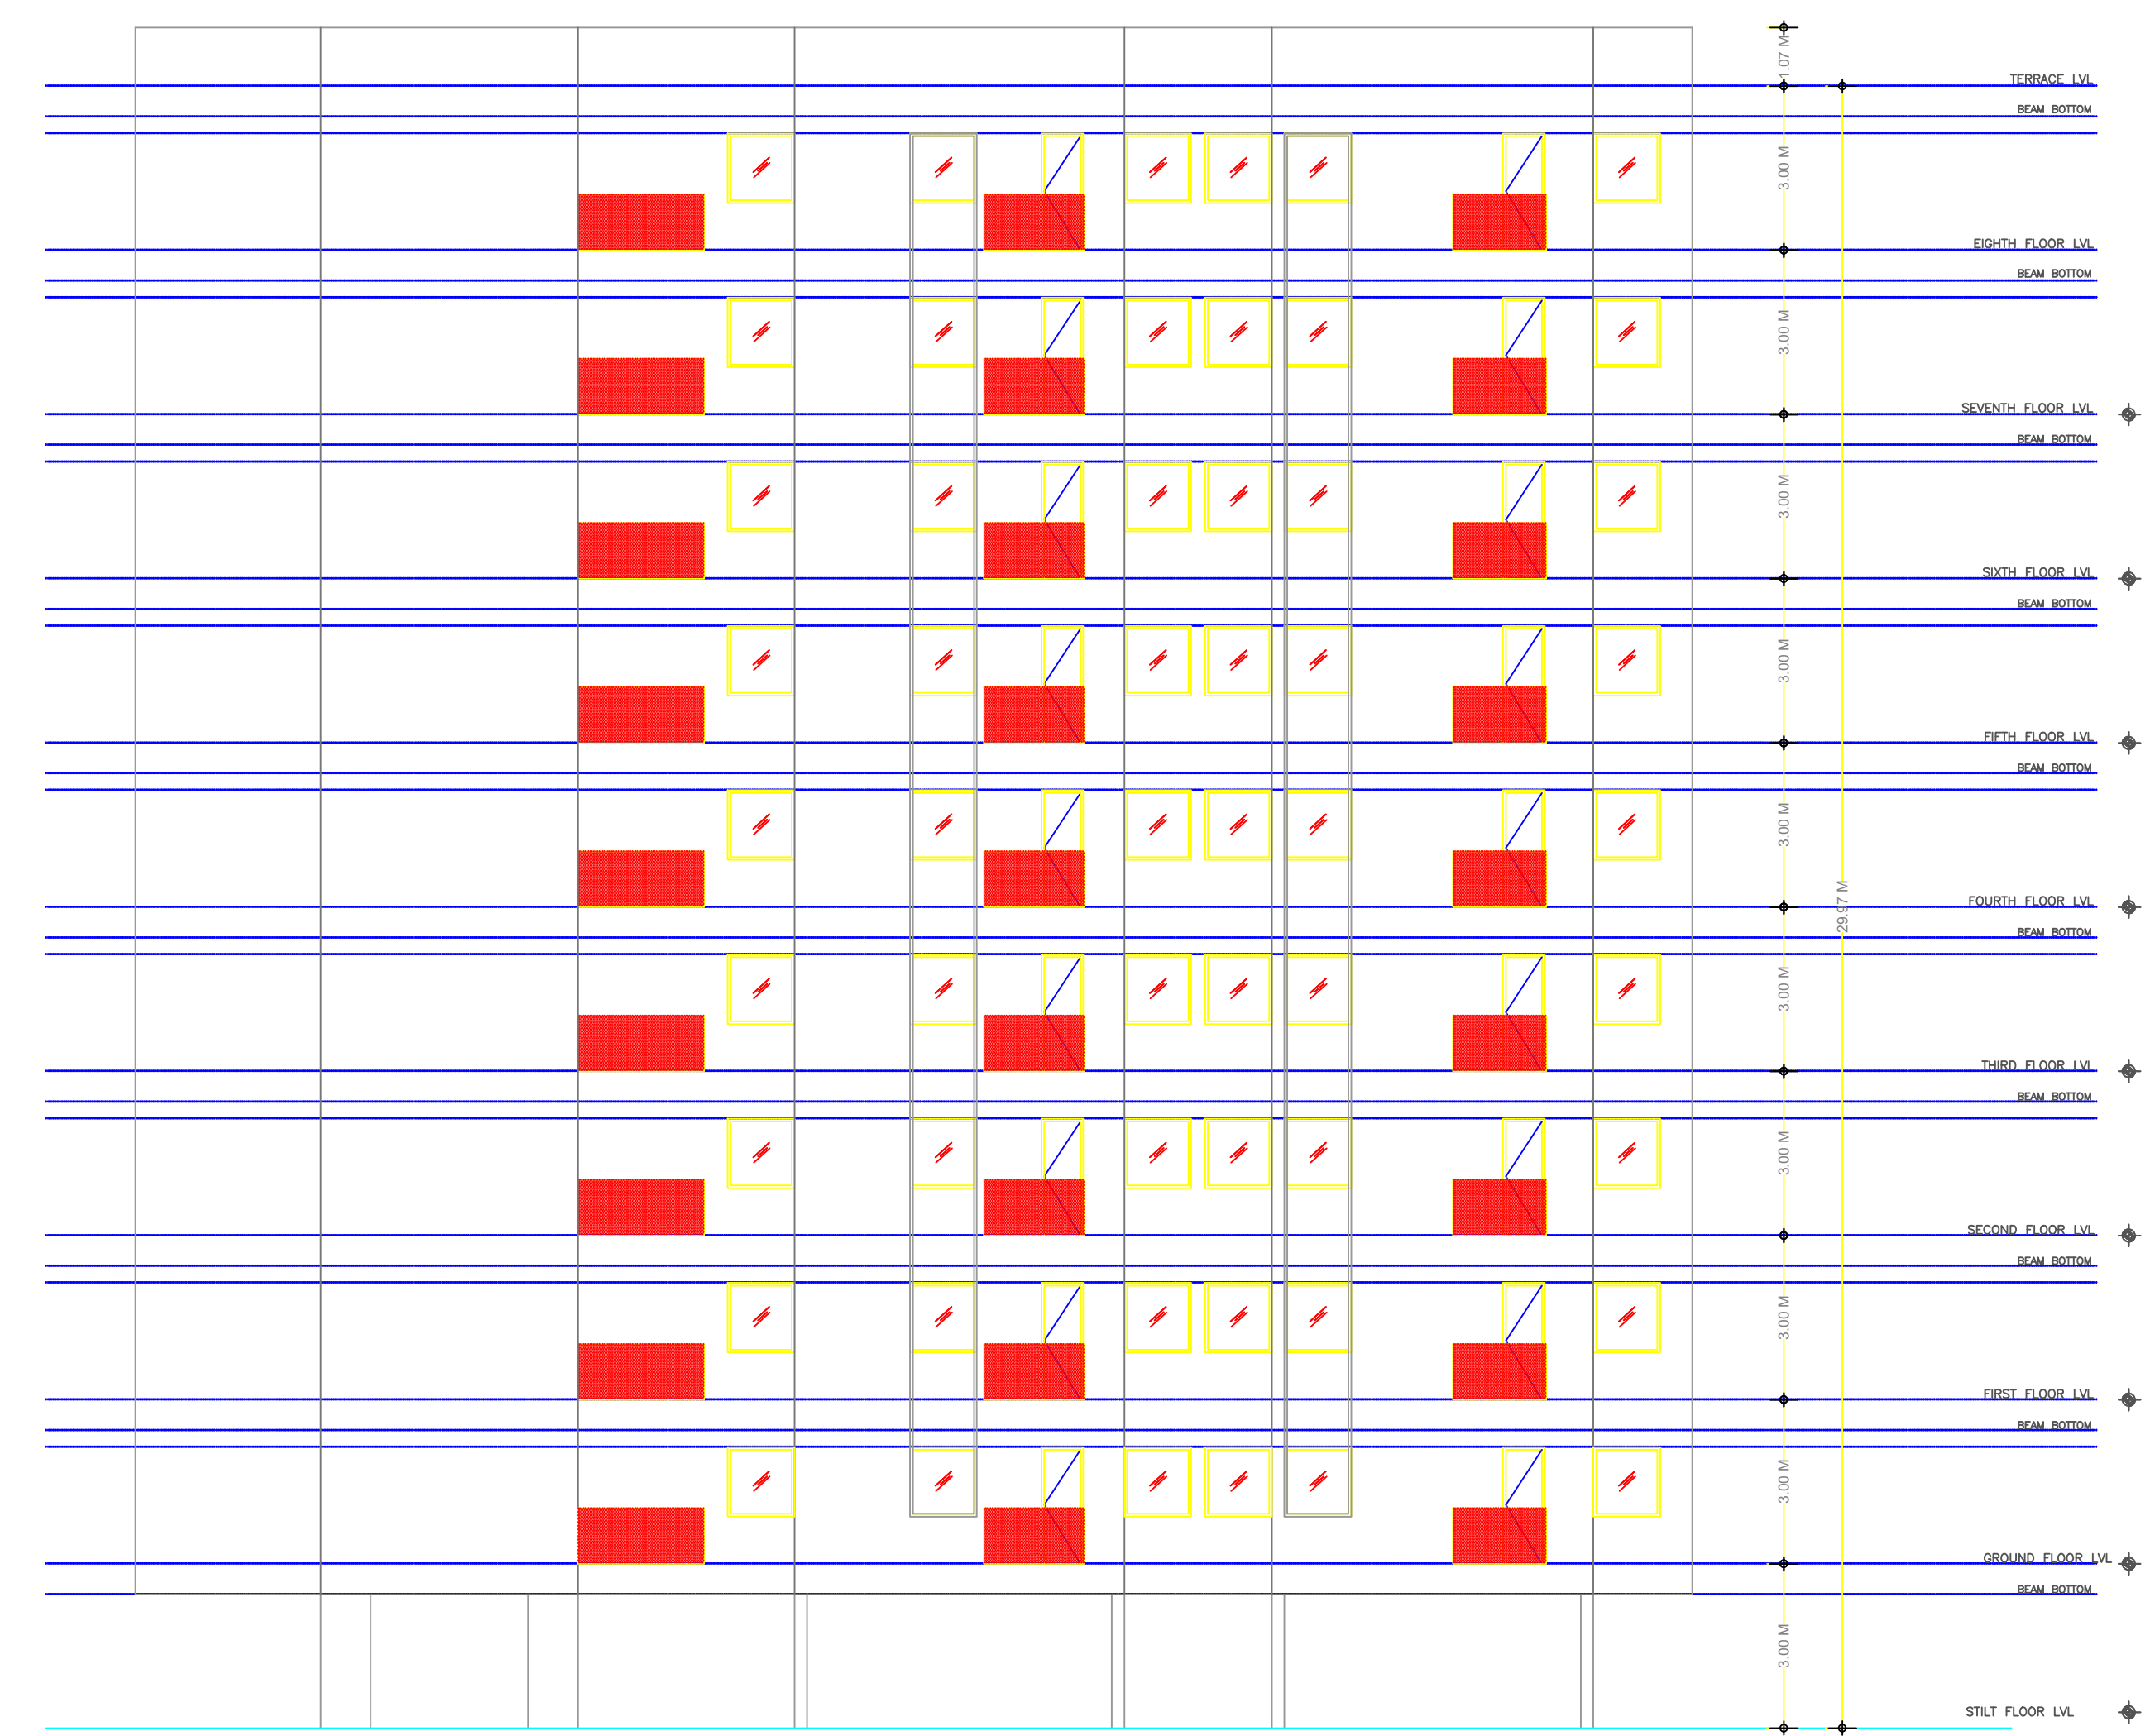


SOUTH ELEVATION

For Triveni Enterprises
Partner

For SFERA/BLU
Proprietor
NAMAN V SHAH
COA Reg. No. CAG20142287

ARCHITECT :-	SFERA BLU ARCHITECTS AND INTERIOR DESIGNERS 38 JAIN SOCIETY, ELLERBRIDGE, AHMEDABAD - 380015, TEL. 972-2430846
DRAWING TITLE :-	ELEVATION
PROJECT	ANUKAMPA ATULYAM C/o TRIVENI ENTERPRISES, TILAK NAGAR, BHILWARA

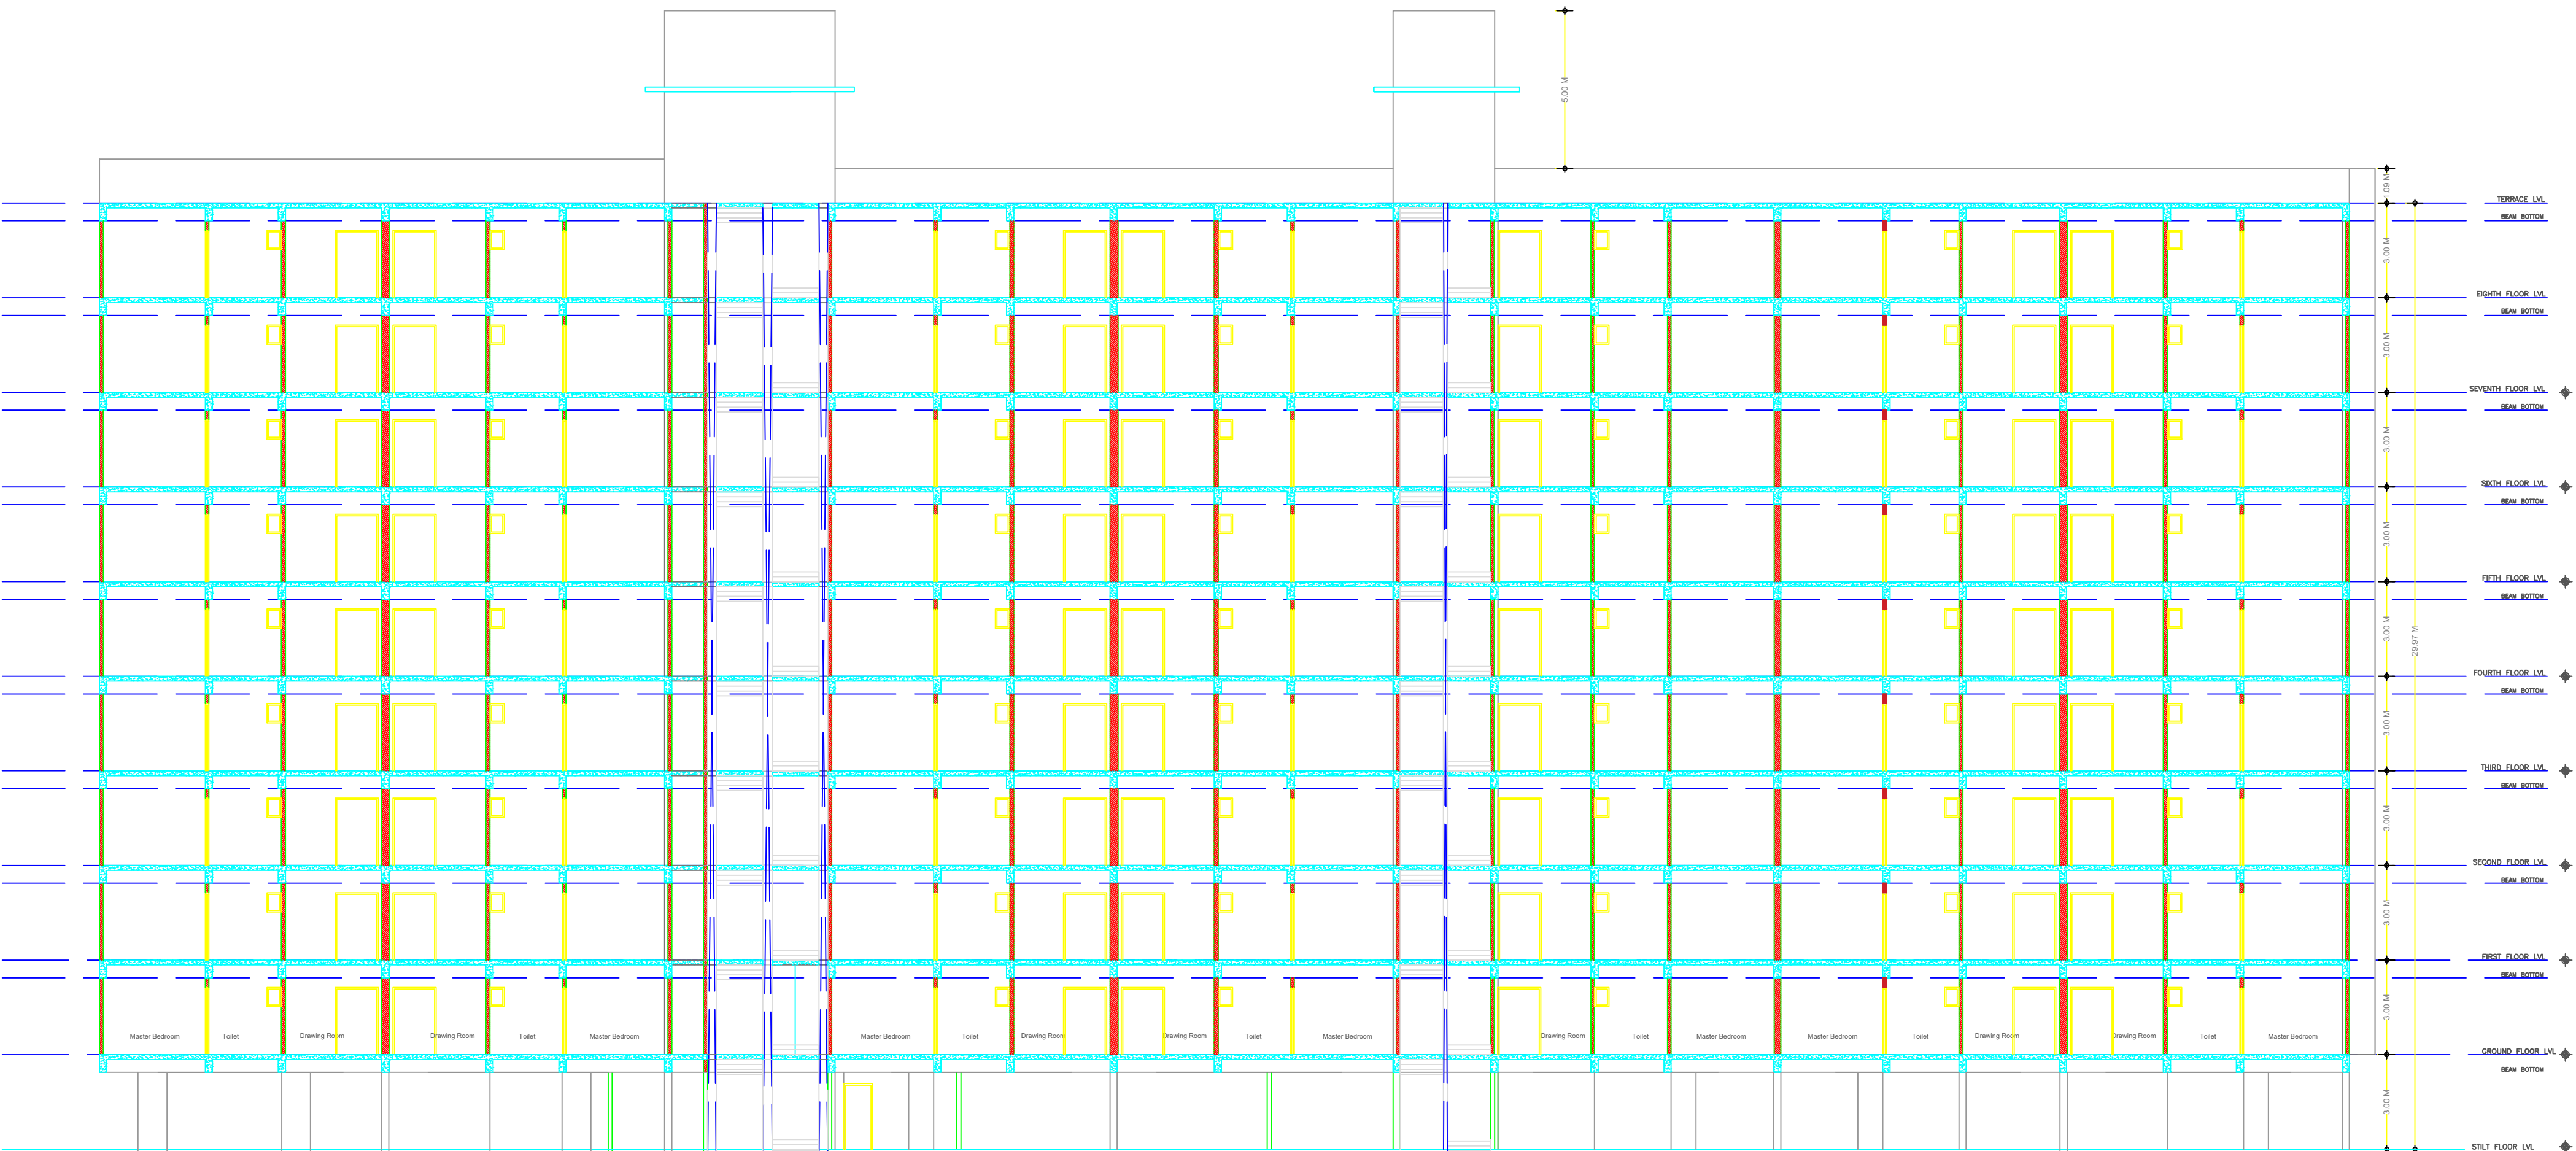

SECTION X-X'

For Triveni Enterprises

Partner

For SFERA BLU

Proprietor
NAMAN V SHAH
COA Reg. No.: CA/2821/12567

ARCHITECT :-	SFERA BLU ARCHITECTS AND INTERIOR DESIGNERS 5B JAIN SOCIETY, ELLISBRIDGE, AHMEDABAD - 380006, PH. 079-26303846
DRAWING TITLE :-	SECTION
PROJECT	ANUKAMPA ATULYAM C/o TRIVENI ENTERPRISES, TILAK NAGAR, BHILWARA