


WEST FACING PLAN

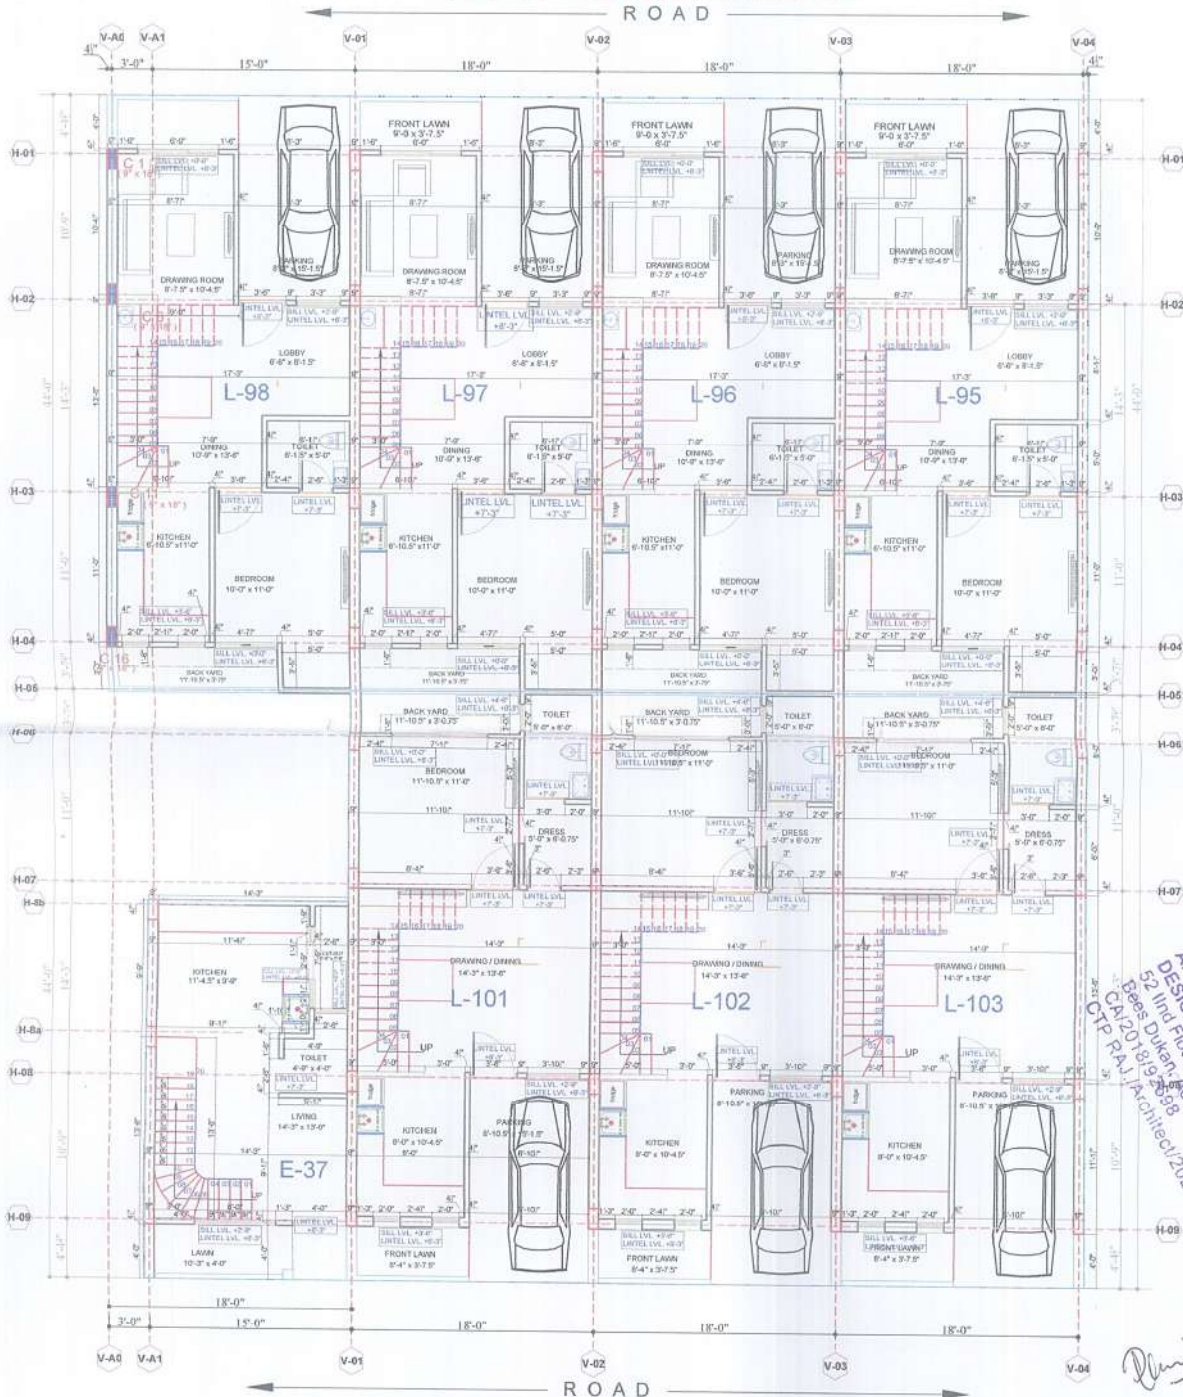

EAST FACING PLAN

MANISH VARSHNEY
ARCHITECT
COUNCIL OF ARCHITECTURE
REGD. NO. CA/2008/41813

PROJECT TITLE
PROPOSED RESIDENTIAL SCHEME
"RAVI KIRAN VIHAR"
AT VILLAGE-MOHANPURA, TEH.- SANGANER, JAIPUR
UNDER KHASRA NO - 202, 203/577

DRAWING TITLE
GROUND FLOOR
WORKING PLAN




DESIGN BY
MANISH
DATE >
16 FEB. 2024

ARCH-STRUCTS
AIM
ENGINEERS & ARCHITECTS
#105 FL. FL., SHY GYAN AVENUE
PLOT NO. 2, YUDHISHTEER MARG,
OPP. YOUNA BHAWAN, C-SCHEME
JAIPUR.

Handwritten notes:
Built as per AP Approved
Ar. Naveen Sonaria
DESIGN GROUP
52 Ind Floor, Shastri Market
Beas Dukan, Adarsh Nagar, Jaipur
CA/2019/19/26568
C.T.P. R.A. Architect/2021/1193

Handwritten signature: 27/02

WEST FACING PLAN

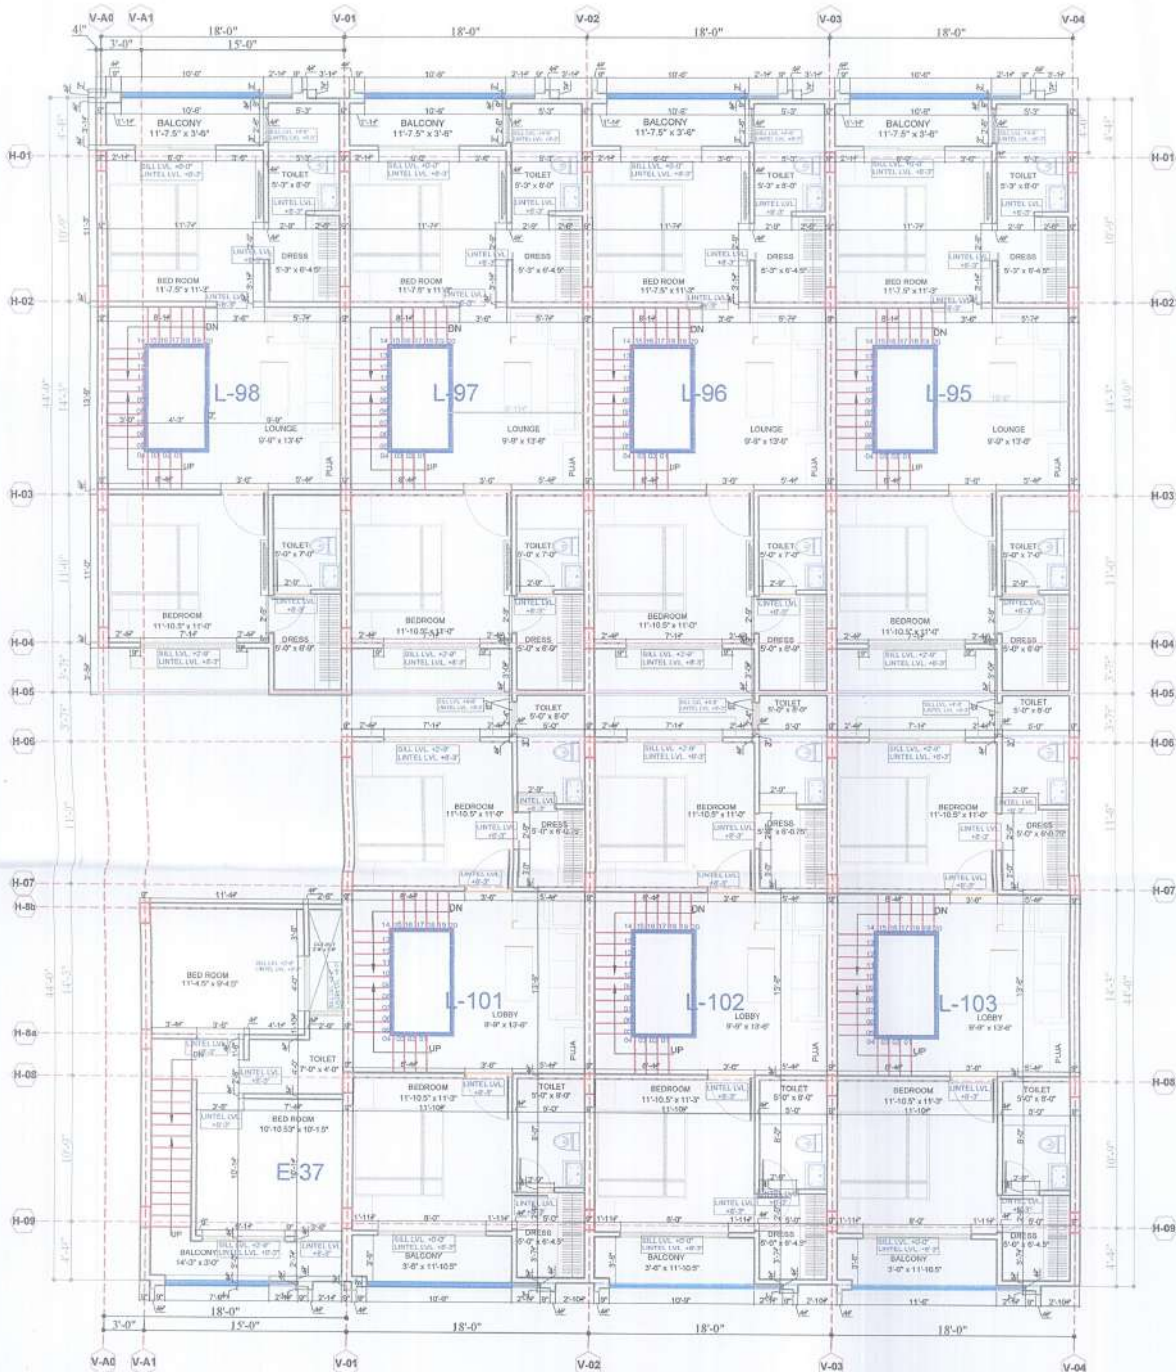

EAST FACING PLAN

Manish Varshney
MANISH VARSHNEY
 ARCHITECT
 COUNCIL OF ARCHITECTURE
 REGD. NO. CA/2008/41813

Part Approved
Map
Manish Varshney
 Architects & Engineers
 Plot No. 2, Yashwantrao Chavan Marg,
 Opp. Yashwantrao Chavan Market,
 Jaipur
 CA/2018/92508
 CTP RAJ/Architect/2021/83


PROJECT TITLE
PROPOSED RESIDENTIAL SCHEME
"RAVI KIRAN VIHAR"
 AT VILLAGE-MOHANPURA, TEH.- SANGANER, JAIPUR
 UNDER KHASRA NO - 202, 203/577

DRAWING TITLE
FIRST FLOOR
WORKING PLAN

DESIGN BY
 MANISH
 DATE >
 REVISED ON
 16 FEB. 2024

ARCHITECTS
 AIM
 ENGINEERS & ARCHITECTS
 #106 FL. PL., SHIV GYAN AVENUE
 PLOT NO. -2, YUDHSHTER MARG,
 OPP. YOJNA BHAWAN, C-SCHEME
 JAIPUR.

TERRACE FLOOR PLAN
WEST FACING PLAN
(18'-0" x 44'-0")

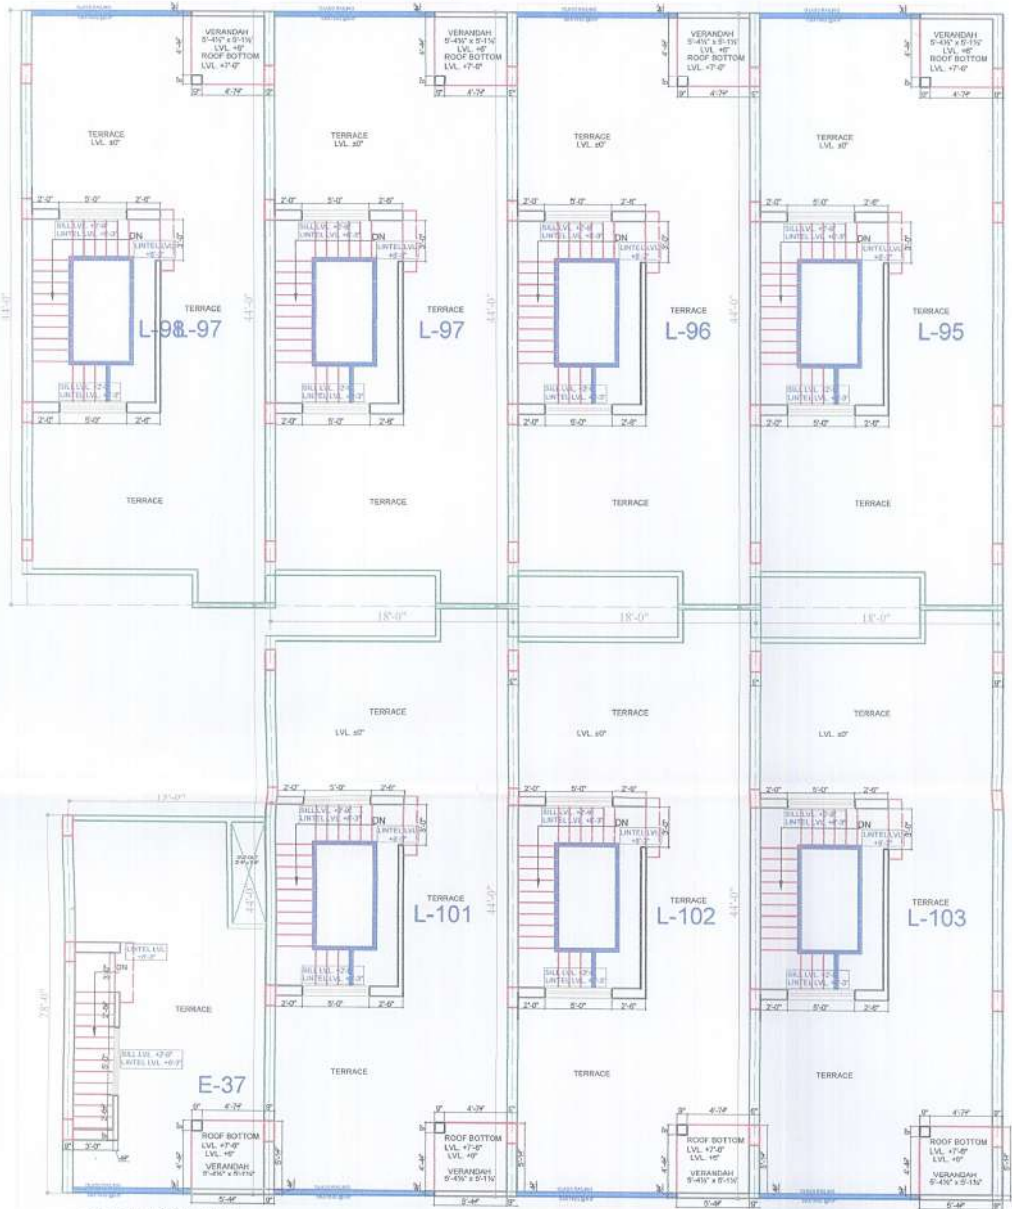

TERRACE FLOOR PLAN
EAST FACING PLAN
(15'-0" x 28'-0")

TERRACE FLOOR PLAN
EAST FACING PLAN
(18'-0" x 44'-0")

Unit
Plan
Approved
Ar. Naveen Sankaria
DESIGN GROUP
52 Ind Floor, Shastri Market
Beas Dukan, Adarsh Nagar, Jaipur
CAI 2018/2698
CTP RAJ/Architect/2021/93


MANISH VARSHNEY
ARCHITECT
COUNCIL OF ARCHITECTURE
REGD. NO. CA/2008/41813

PROJECT TITLE
PROPOSED RESIDENTIAL SCHEME
"RAVI KIRAN VIHAR"
AT VILLAGE- MOHANPURA, TEH.- SANGANER, JAIPUR
UNDER KHASRA NO - 202, 203/577

DRAWING TITLE
TERRACE FLOOR
WORKING PLAN


DESIGN BY
MANISH
DATE >
REVISED ON
10 FEB. 2024

ARCHITECTS
AIM
ENGINEERS & ARCHITECTS
#105 FL. FL., SHIV GYAN AVENUE
PLOT NO. -2 YUDHISHTER MARG.
OPP. YOJNA BHAWAN, C- SCHEME
JAIPUR.

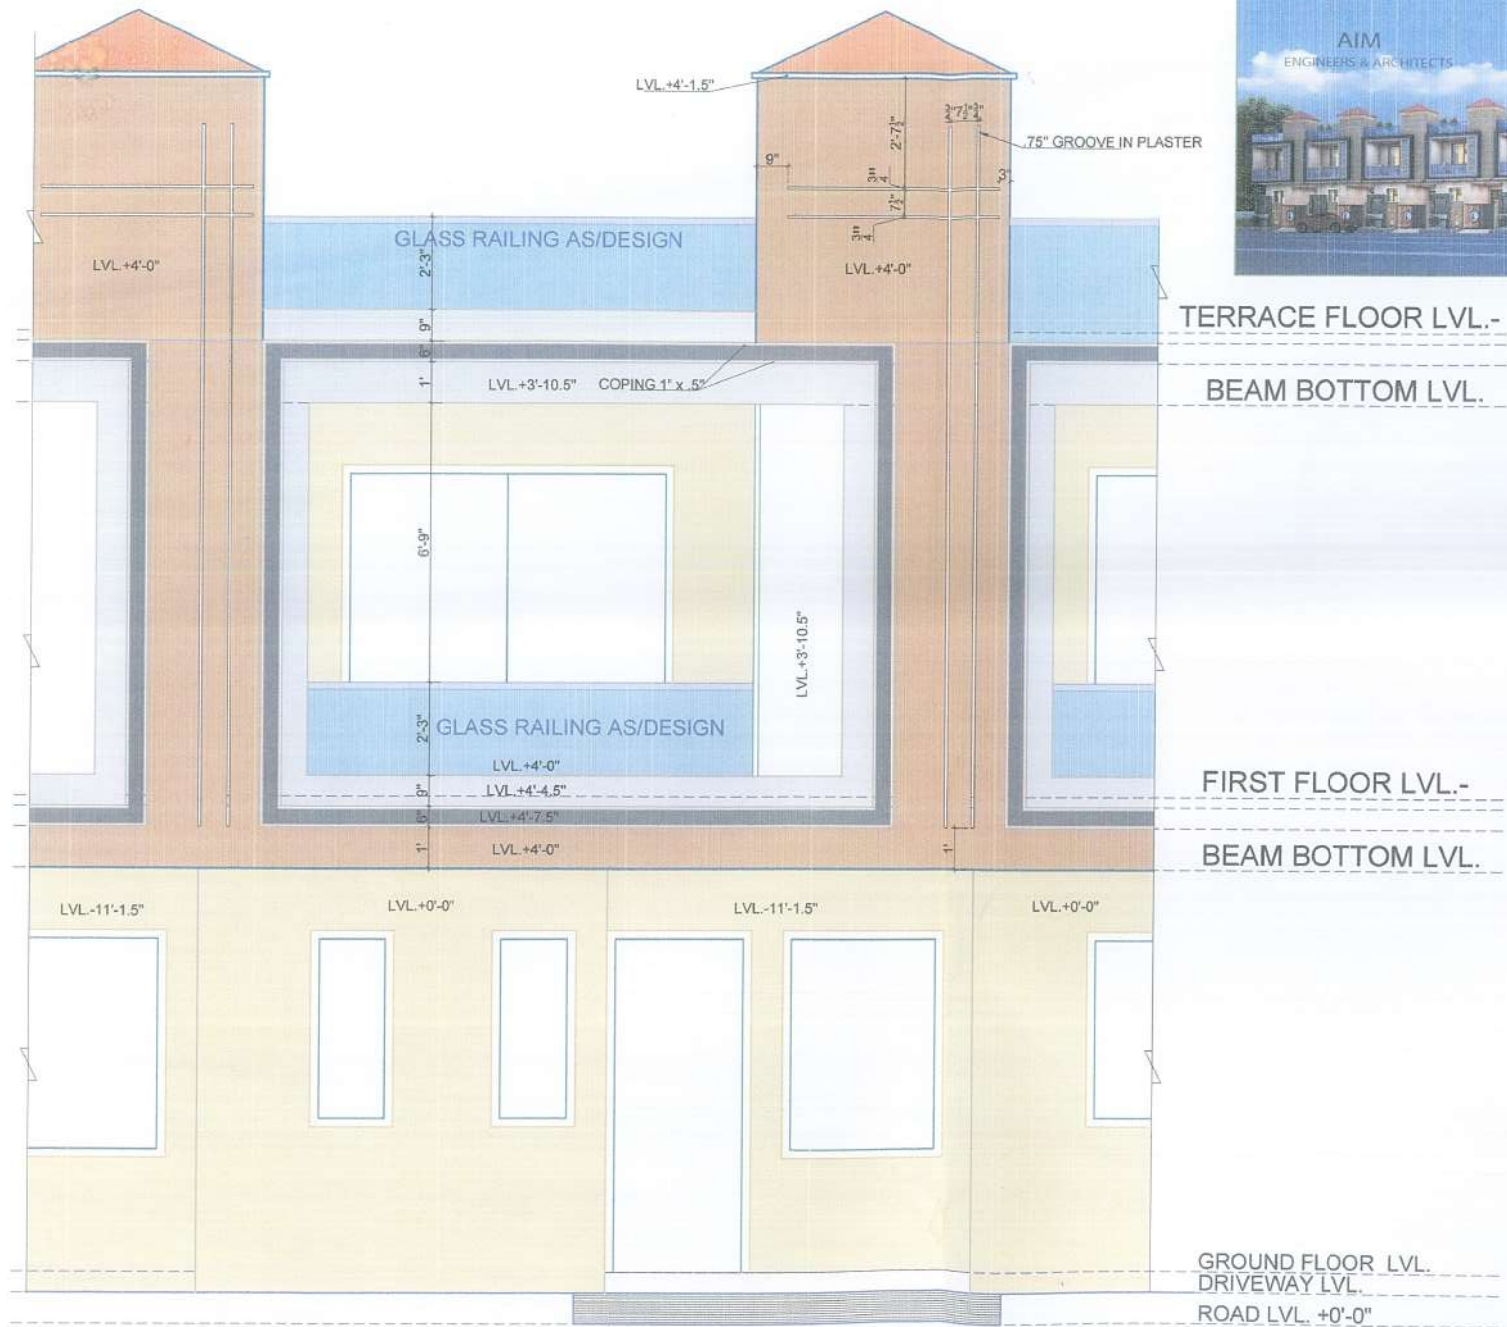



MANISH VARSHNEY
ARCHITECT
COUNCIL OF ARCHITECTURE
REGD. NO. CA/2008/41813


ARCHITECTS
AIM
ENGINEERS & ARCHITECTS
#105 FL. FL., SHIV GYAN AVENUE
PLOT NO.-2 YUDHISHTER MARG,
OPP. YOUNA BHAWAN, C-SCHEME
JAIPUR.

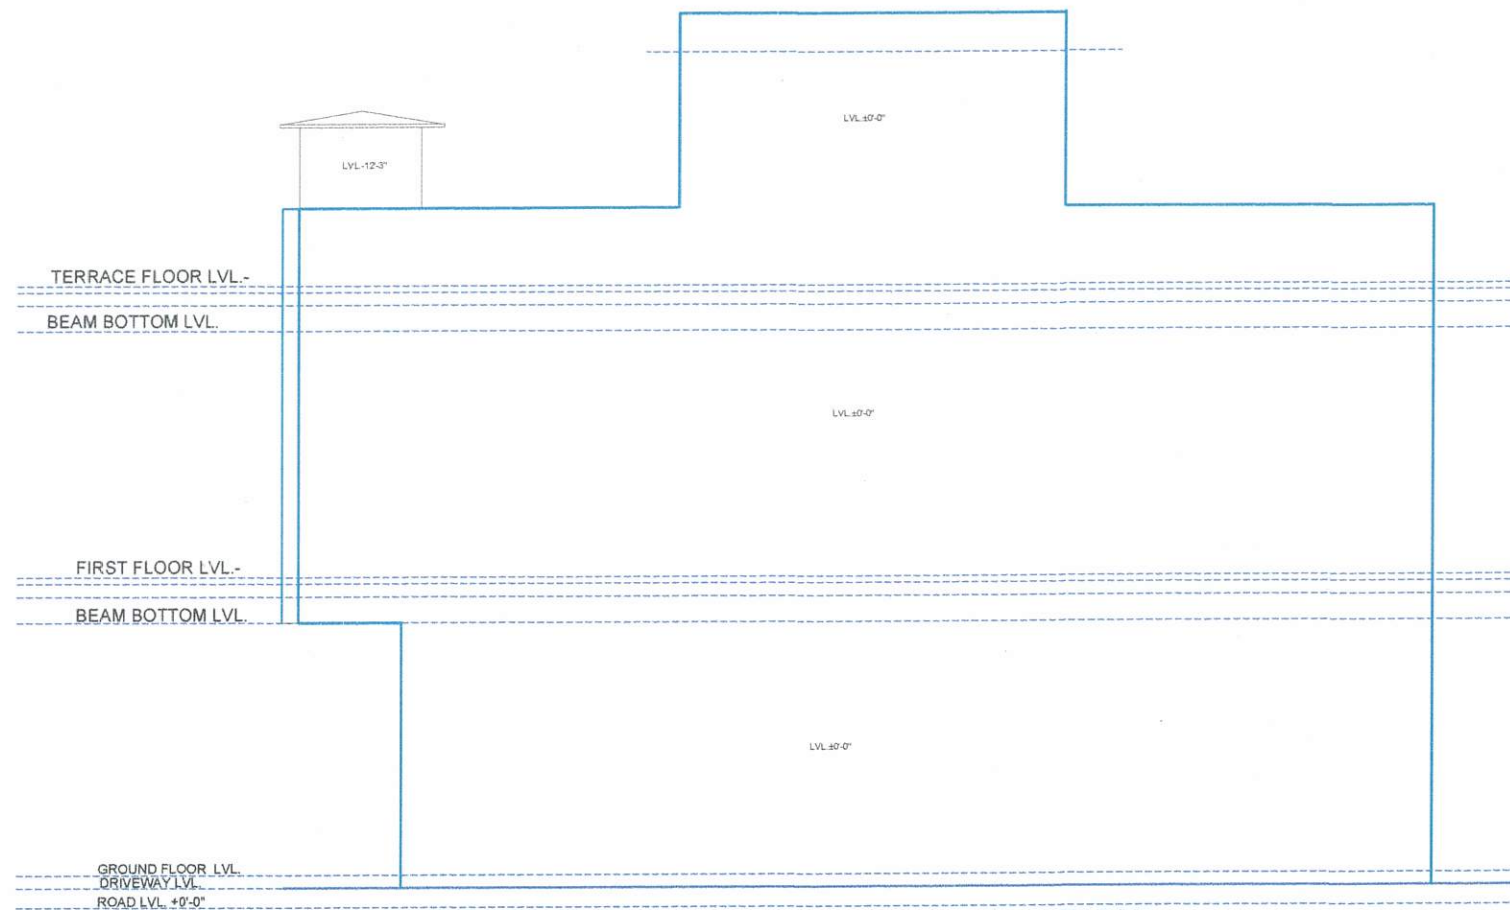


TYPICAL LEFT SIDE ELEVATION

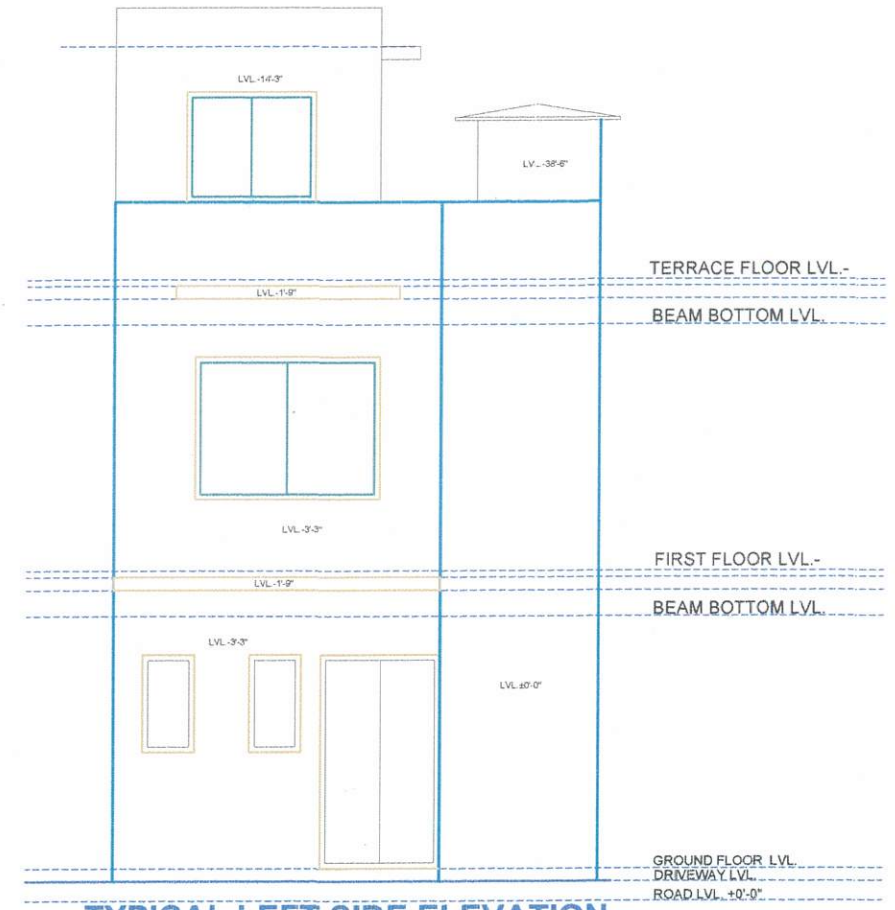

TYPICAL LEFT SIDE ELEVATION

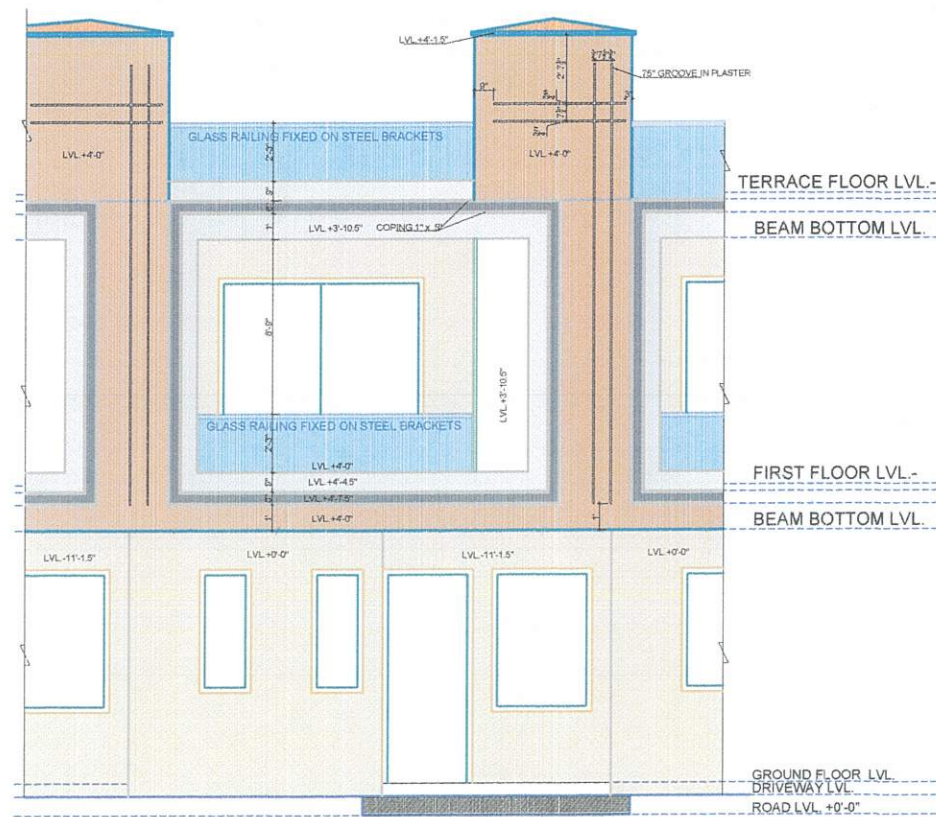

TYPICAL FRONT ELEVATION

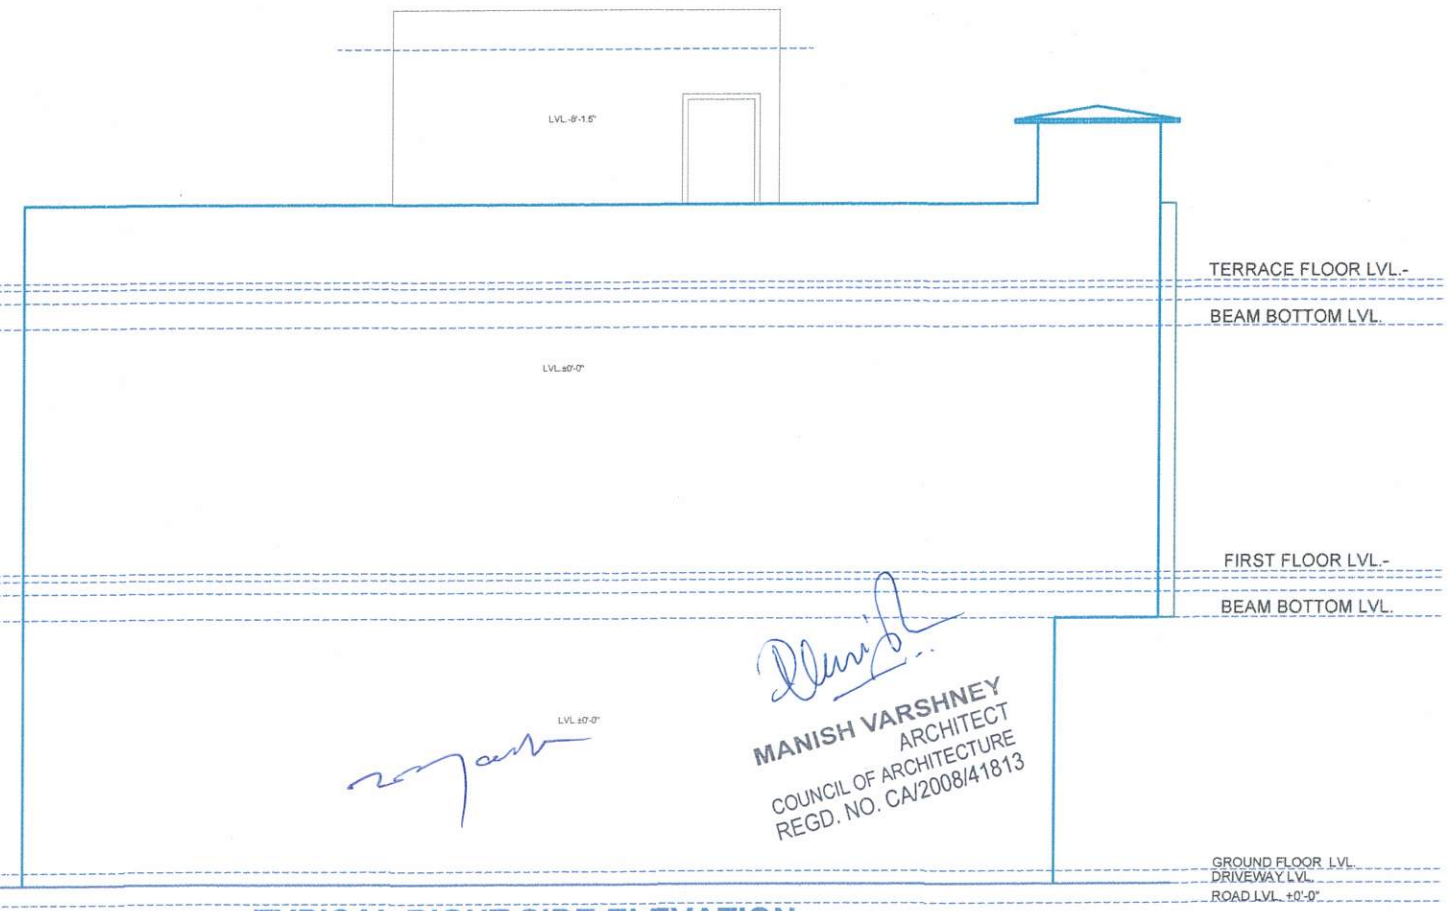

TYPICAL RIGHT SIDE ELEVATION

MANISH VARSHNEY
ARCHITECT
COUNCIL OF ARCHITECTURE
REGD. NO. CA/2008/41813

PROJECT TITLE

"RAVI KIRAN VIHAR"
AT VILLAGE-MOHANPURA, TEH.- SANGANER, JAIPUR
UNDER KHASRA NO - 202, 203/577

DRAWING TITLE

TYPICAL ALL SIDE ELEVATION

NORTH



DESIGN BY


MANISH

DATE :-

07 FEB. 2024

ARCHITECTS

AIM
ENGINEERS & ARCHITECTS
#105 FI. FL., SHIV GYAN AVENUE
PLOT NO.-2 YUDHISHTER MARG,
OPP. YOUNA BHAWAN, C- SCHEME
JAIPUR.

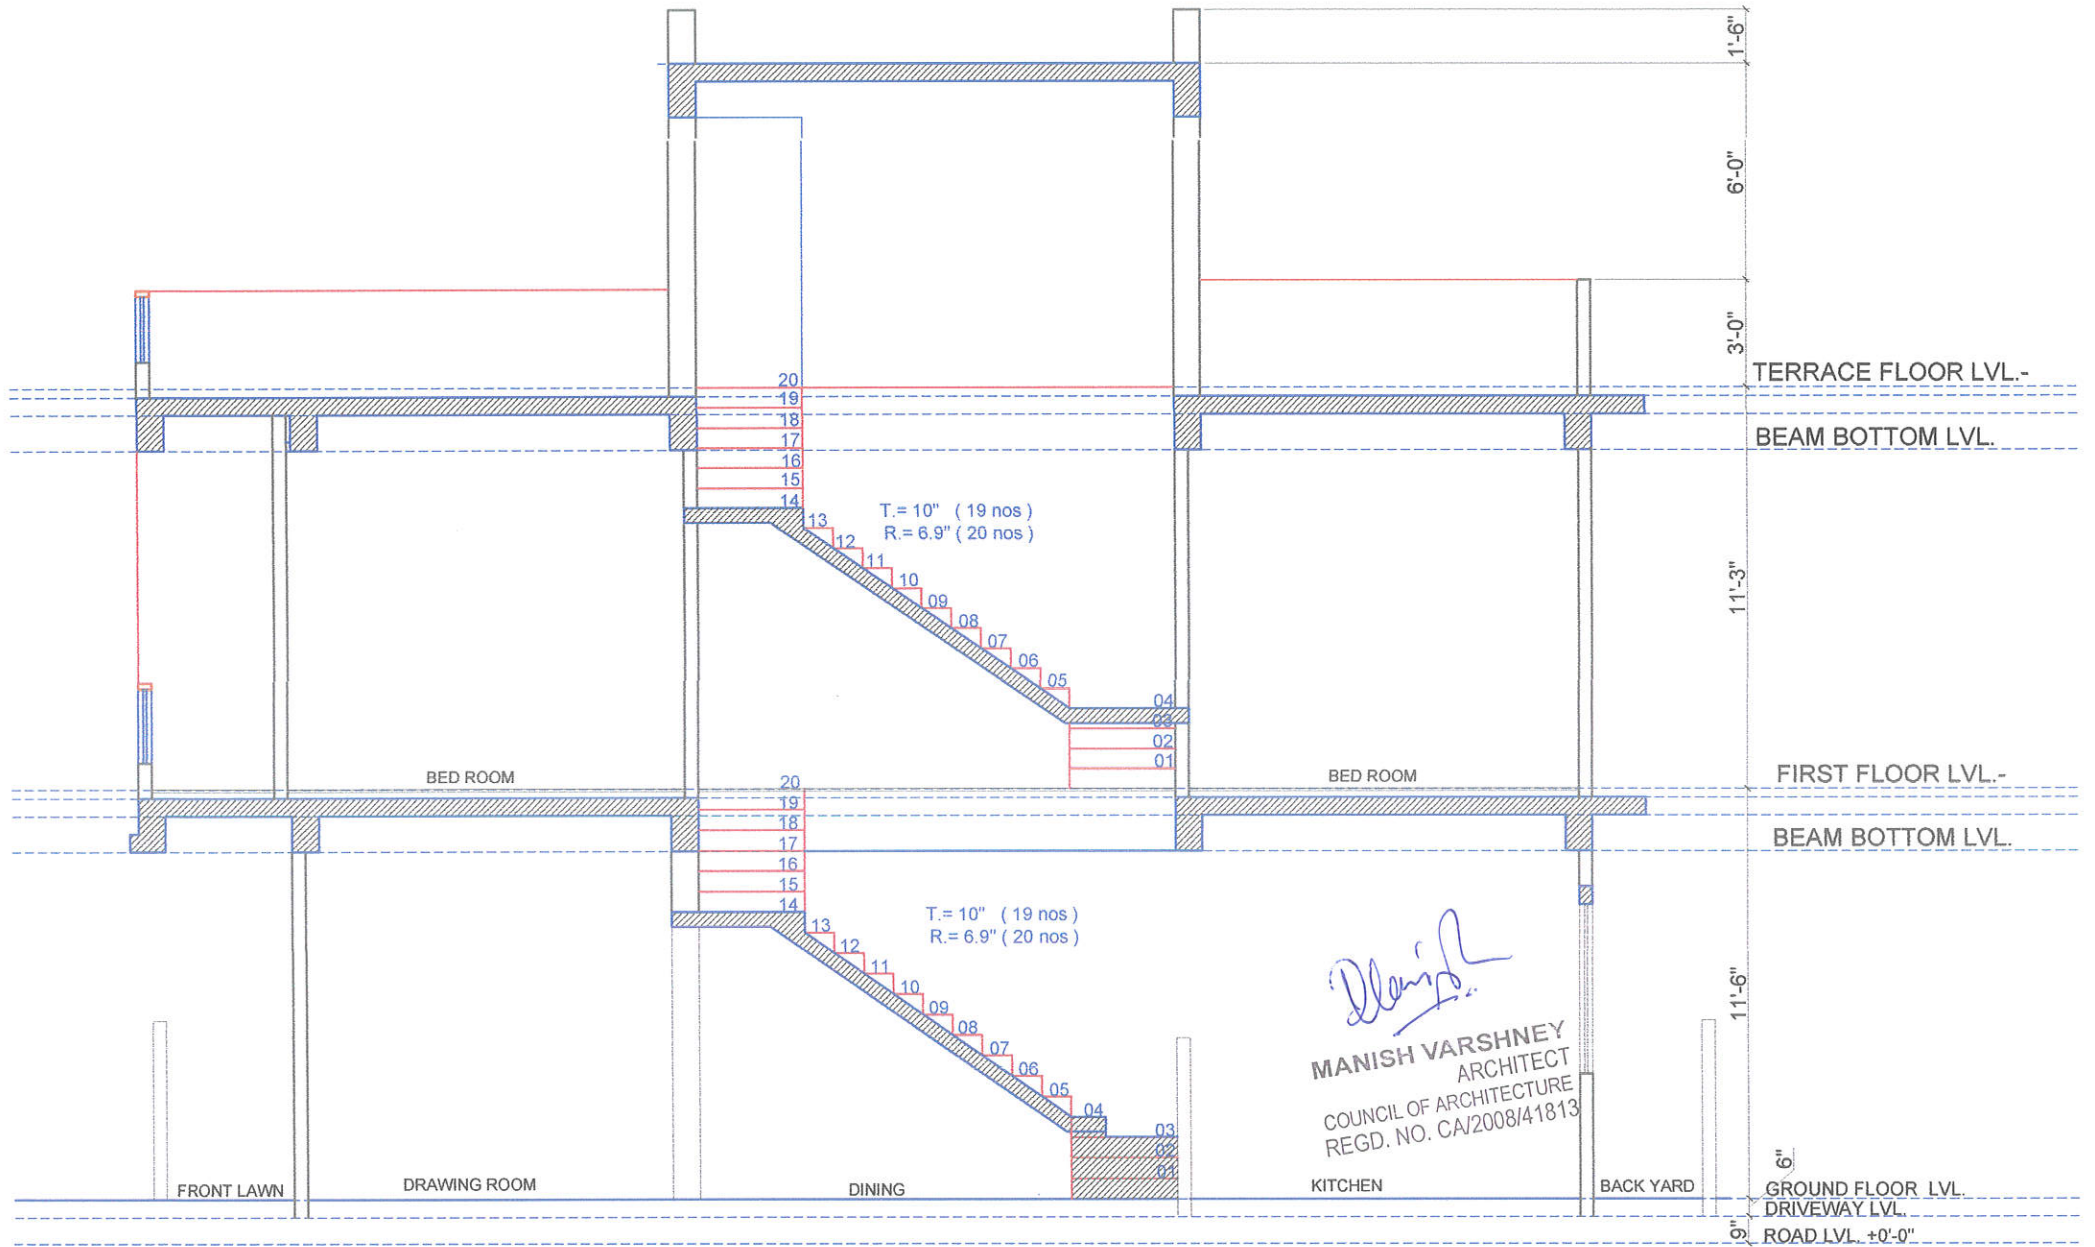

TYPICAL SECTION AT 'A-A'

PROJECT TITLE

"RAVI KIRAN VIHAR"

AT VILLAGE-MOHANPURA ,TEH.- SANGANER, JAIPUR
UNDER KHASRA NO - 202, 203/577

DRAWING TITLE

TYPICAL SECTION AT 'A-A'

NORTH




DESIGN BY
MANISH

DATE :-
07 FEB. 2024

ARCHITECTS

AIM
ENGINEERS & ARCHITECTS
#105 FI. FL., SHIV GYAN AVENUE
PLOT NO.-2 YUDHISHTER MARG,
OPP. YOUNA BHAWAN, C- SCHEME
JAIPUR.

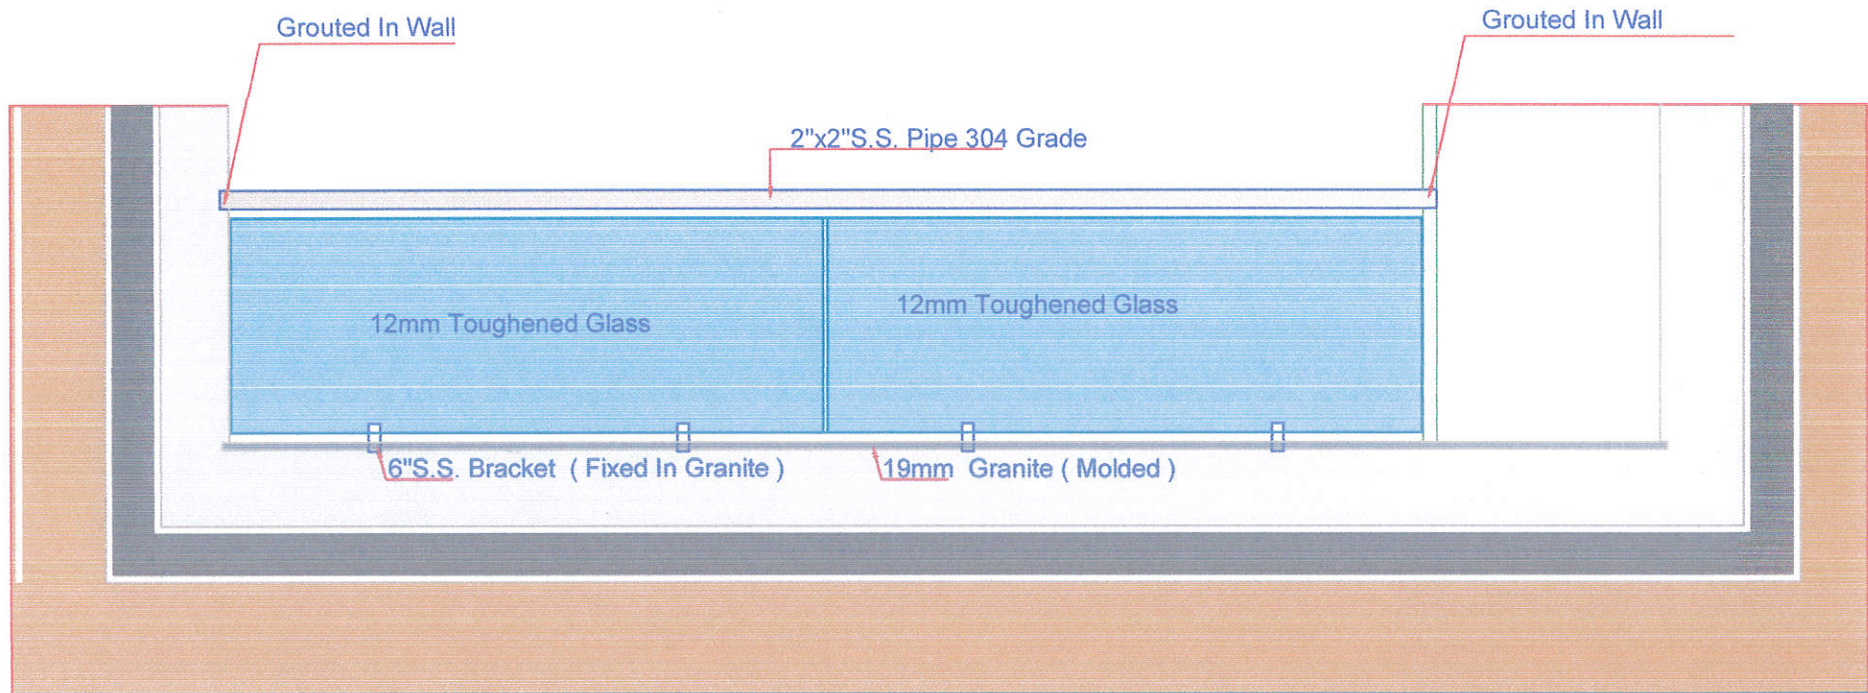

Manish

Manish

MANISH VARSHNEY
ARCHITECT
COUNCIL OF ARCHITECTURE
REGD. NO. CA/2008/41813

PROJECT TITLE
PROPOSED RESIDENTIAL SCHEME
"RAVI KIRAN VIHAR"
/ AT VILLAGE-.MOHANPURA ,TEH.- SANGANER, JAIPUR
UNDER KHASRA NO - 202, 203/577

DRAWING TITLE
RAILING DETAIL



DESIGN BY
MANISH
DATE :-
07 FEB. 2024

ARCHITECTS
AIM
ENGINEERS & ARCHITECTS
#105 Fl. FL., SHIV GYAN AVENUE
PLOT NO. -2 YUDHISHTER MARG,
OPP. YOJNA BHAWAN, C- SCHEME
JAIPUR.