


WATER SUPPLY DISTRIBUTION SYSTEM FOR "YADURAJ SAMSTARA"

UNDER KHASRA NO.- 423/420
AT VILLAGE - NANGAL BAD GUJRAN urf FAGODIYAWALA
TEH.- SANGANER, JAIPUR.
PINCODE NO. - 302026

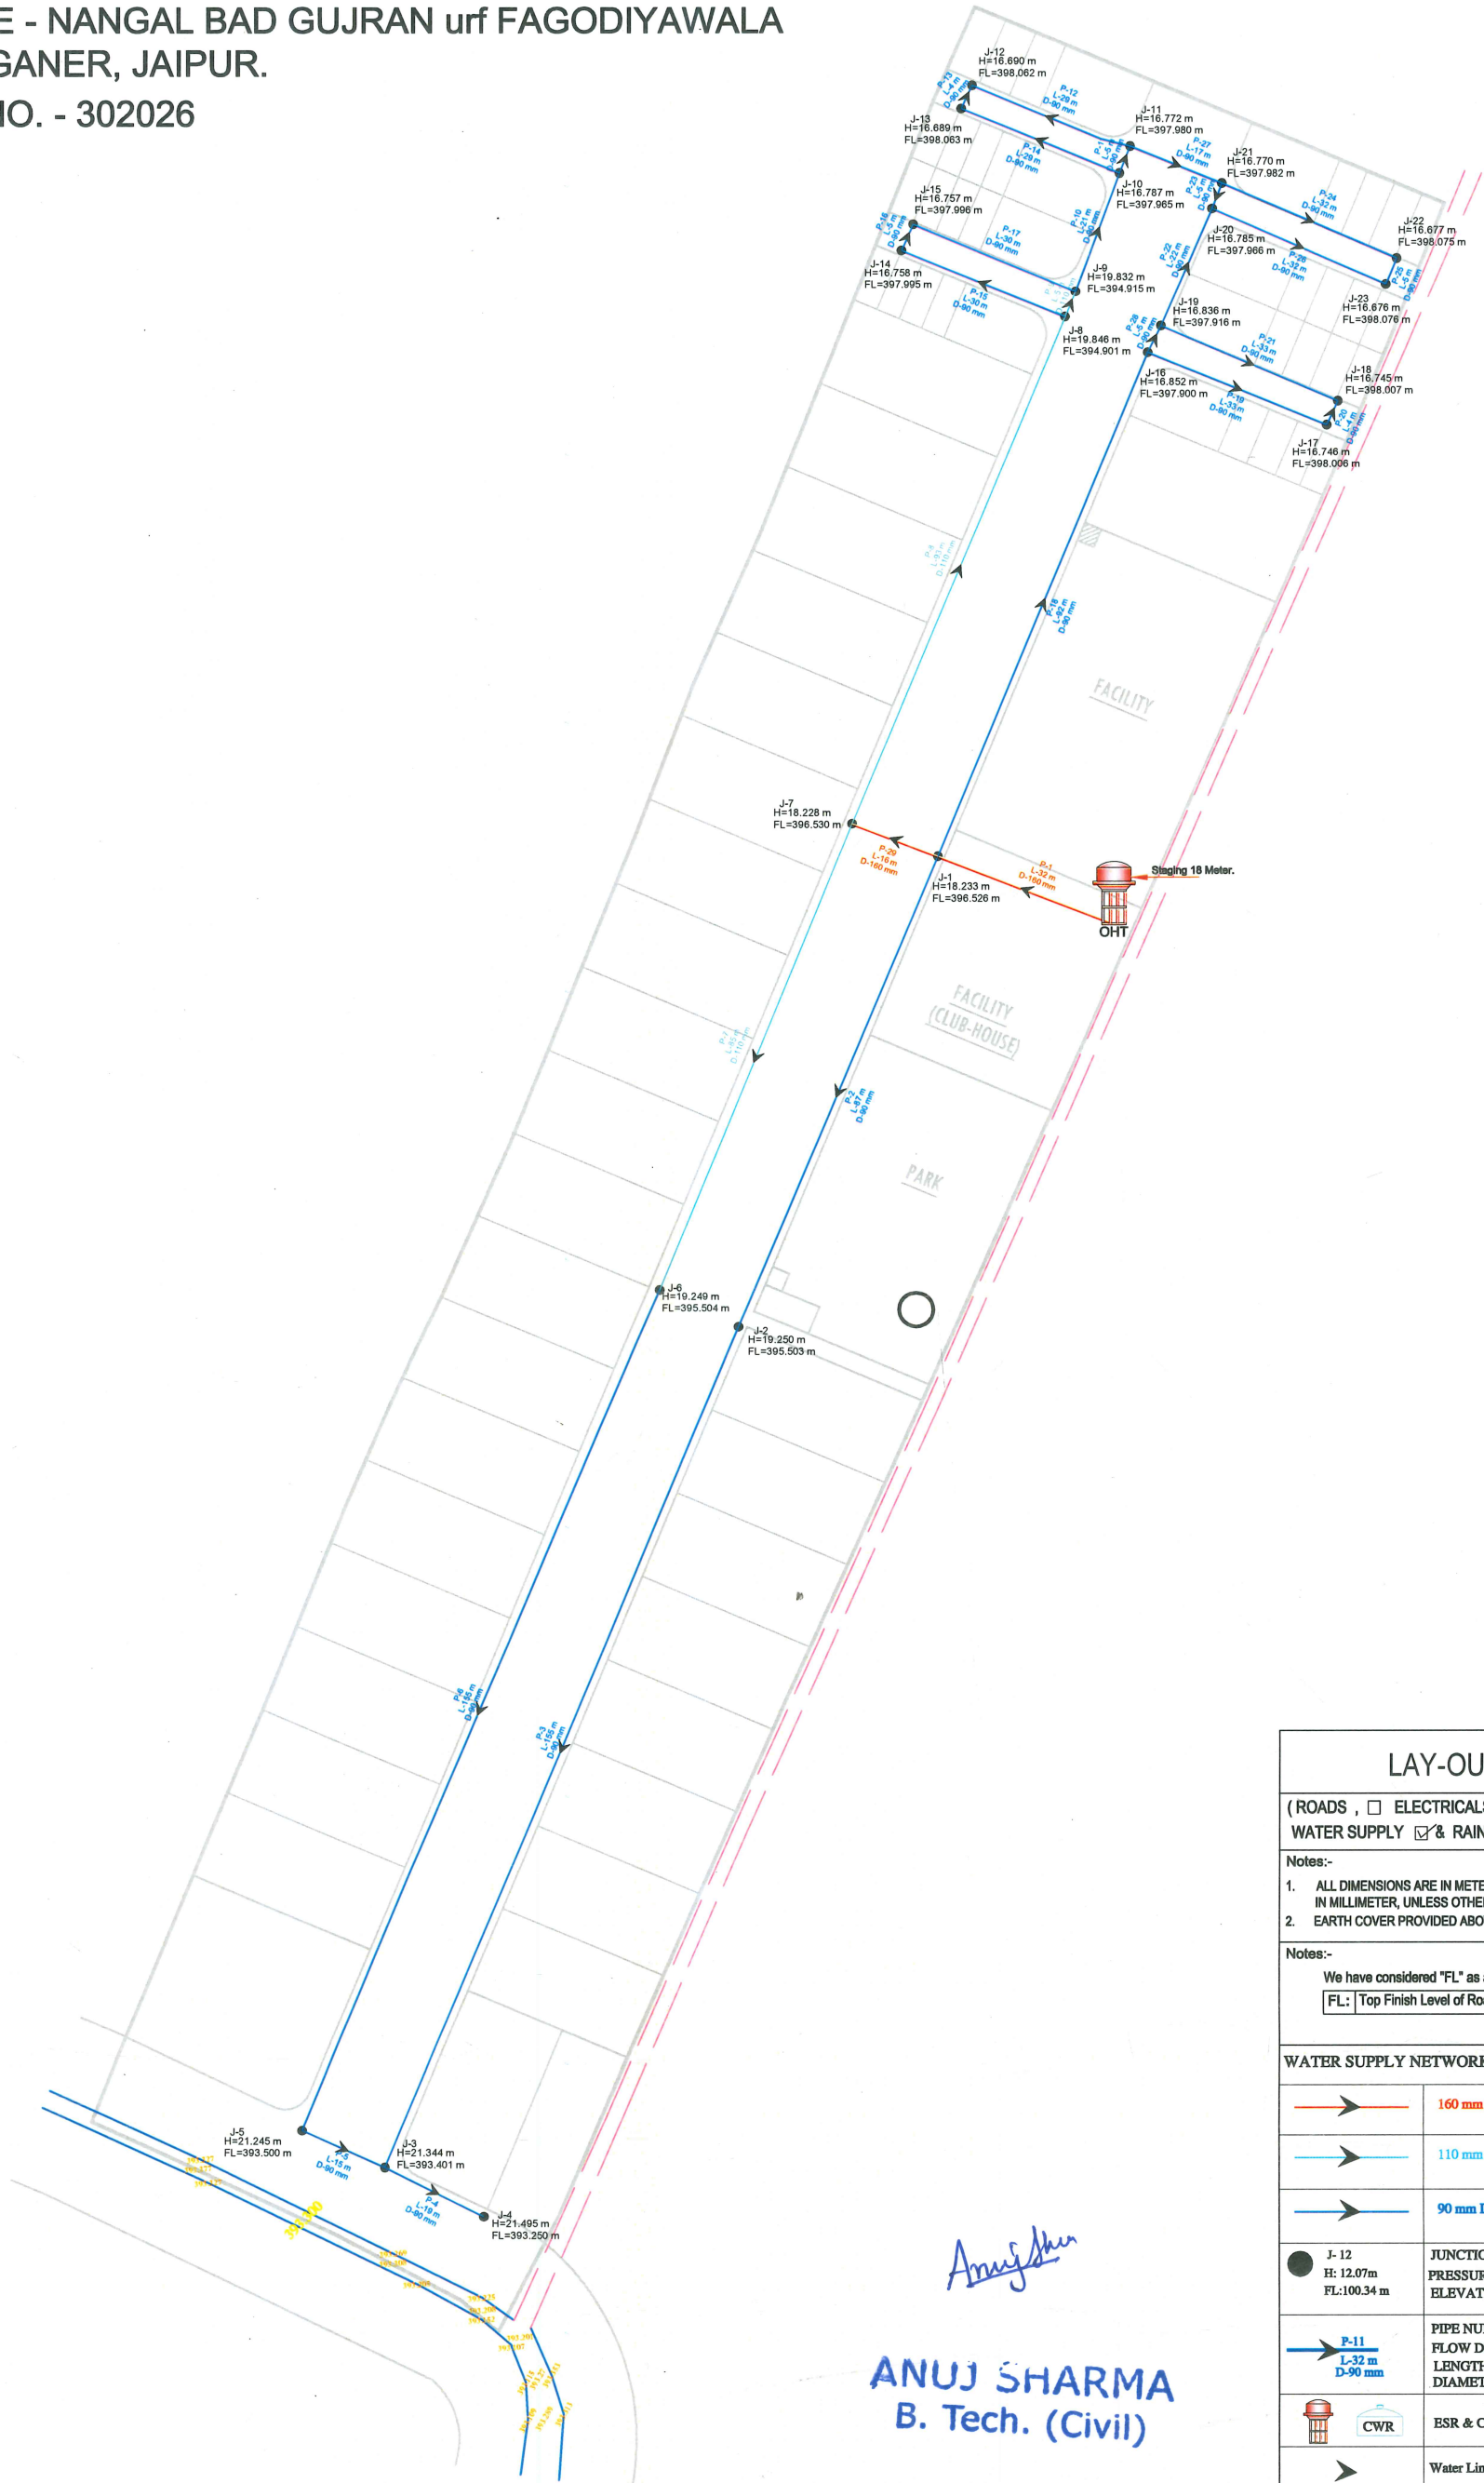

LAY-OUT PLAN OF		
(ROADS , ☐ ELECTRICALS , ☐ SEWER LINE ☐ WATER SUPPLY ☒ & RAIN WATER HARVESTING) ☐		
Notes:-		
1. ALL DIMENSIONS ARE IN METER & DIAMETERS ARE IN MILLIMETER, UNLESS OTHERWISE SPECIFIED.		
2. EARTH COVER PROVIDED ABOVE PIPE SHALL BE MINIMUM 1.0 M.		
Notes:-		
We have considered "FL" as a Top Finish Level of Road		
FL: Top Finish Level of Road		
WATER SUPPLY NETWORK LEGENDS :		
	160 mm DIA PIPE	47 Meter Pipe Length
	110 mm DIA PIPE	183 Meter Pipe Length
	90 mm DIA PIPE	862 Meter Pipe Length
 J- 12 H: 12.07m FL:100.34 m	JUNCTION NO. PRESSURE ELEVATION	
 P-11 L-32 m D-90 mm	PIPE NUMBER FLOW DIRECTION LENGTH DIAMETER	
 	ESR & CWR	ESR 01 Nos. CWR 01 Nos.
	Water Line Slope	
	Tube Well	TUBE WELL

NOTES :-			GOOD FOR CONSTRUCTION			QUALITY ASSURANCE			PROJECT :-		
1. ALL DIMENSIONS AND LEVELS ARE IN MILLIMETERS.			REVISIONS			The responsibility of control, check and verification of accuracy, correctness, completeness, integration and full compliance of contract provisions in respect of design analysis and drawings rests with the design consultants and the contractor.			DRAWING TITLE		
2. ALL UTILITY ARRANGEMENT IN ROW IS INDICATIVE ONLY.						SIGNATURE			Layout Plan of Sewerage Collection System		
3. ALL SERVICES TO BE LAID AS PER DETAIL LAYOUT DRAWINGS.						DATE			Drawing Number		
4. DO NOT SCALE THE DRAWING. WRITTEN DIMENSIONS TO BE FOLLOWED IN CASE OF DISCREPANCY.						NAME			Revision		
						N.S.			For Construction		
						H.S.			Revised Final Design Report		
						B.L.			Preliminary Design		
						Drawn By			Design Development		
						Checked By			SCALE		
									NTS		