


GROUND FLOOR 6 WAY TPN LIGHT & POWER DB

LC = LIGHT CIRCUIT

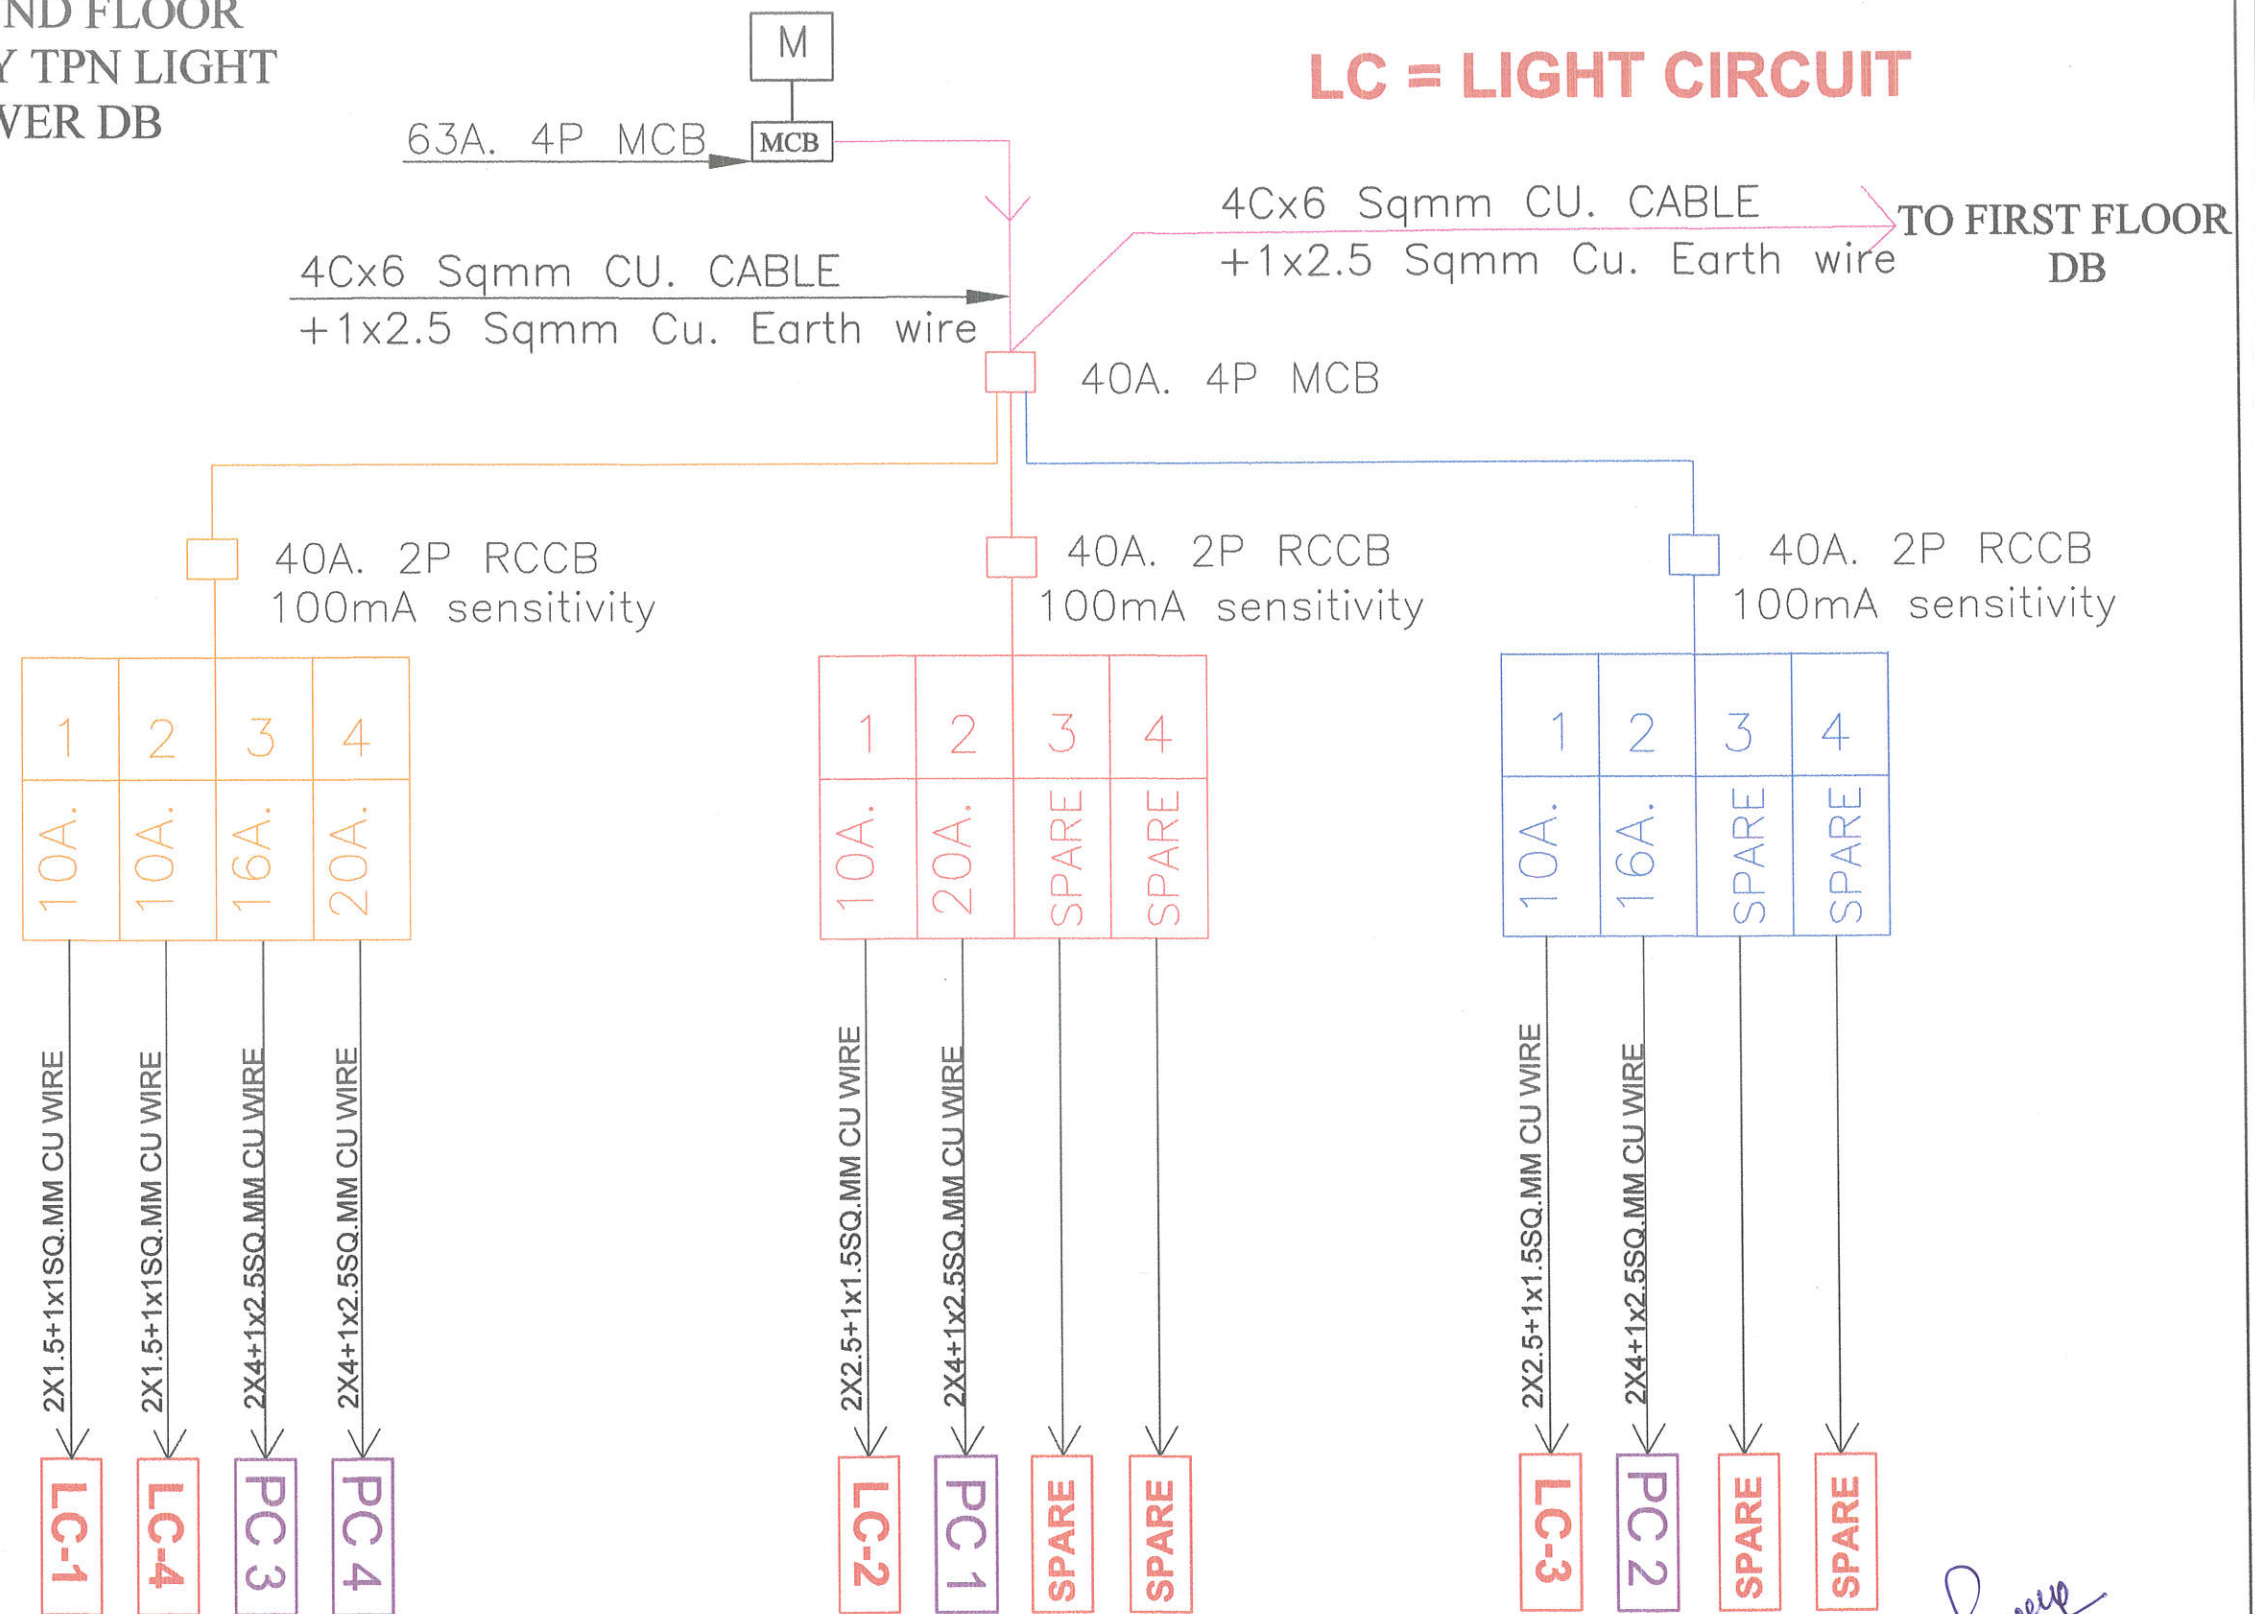

Dr. PARMESHWAR
B.Tech. (Electrical)
M.Tech. (Power System)

GENERAL NOTES :

1. ALL THE DIMENSIONS ON THE DRAWING ARE IN WRITTEN.
2. ONLY WRITTEN DIMENSIONS ARE TO BE FOLLOWED, DRAWING SHOULD NOT BE SCALED IN ANY CIRCUMSTANCES.
3. ALL MEASUREMENTS MUST BE CHECKED AND VERIFIED BY THE CONTRACTORS PRIOR TO EXECUTION OF WORK AT THE SITE.
4. THIS DRAWING IS TO BE READ IN CONJUNCTION WITH ALL RELEVANT STRUCTURAL, ARCHITECTURAL & FACILITY PLANNING DRAWINGS.
5. ANY DISCREPANCIES MUST BE BROUGHT TO THE NOTICE OF THE ENGINEER IMMEDIATELY & PRIOR TO EXECUTION AT SITE.
6. CO-ORDINATION WITH SERVICES SUCH AS HVAC, PLUMBING & ELECTRICAL, ETC. IS THE RESPONSIBILITY OF THE CONTRACTORS.
7. FOR DETAILS, REFER RELEVANT LARGE SCALE DETAIL DRGS. AS INDICATED.

SERVICES CONSULTANT:

AMP INFRA SERVICES
VILLA-16, SUBHASHIS GEETA, BHANKROTA
& CHIMANPURA, JAIPUR
E-mail: - ampinfrajpr@gmail.com
MOB.: - +91 9950152270, 9462866389

CLIENT :

PROJECT :

PROPOSED RESIDENTIAL SCHEME
"RAVI KIRAN VIHAR"
AT VILLAGE-MOHANPURA, TEH.- SANGANER, JAIPUR
UNDER KHASRA NO - 202, 203/577

ARCHITECT :



AIM
ENGINEERS & ARCHITECTS
#105 FI. FL., SHIV GYAN AVENUE
PLOT NO. -2 YUDHISHTER MARG,
OPP. YOJNA BHAWAN, C- SCHEME
JAIPUR.


DRAWING TITLE :

**TYPICAL GROUND FLOOR
WEST FACING DB SLD**

SCALE :		DATE :	19.10.24
DEALT BY :	RAKESH	APP. BY :	NARESH
NORTH	DWG NO.		
	PATH :		

FIRST FLOOR
6 WAY TPN LIGHT & POWER DB

LC = LIGHT CIRCUIT

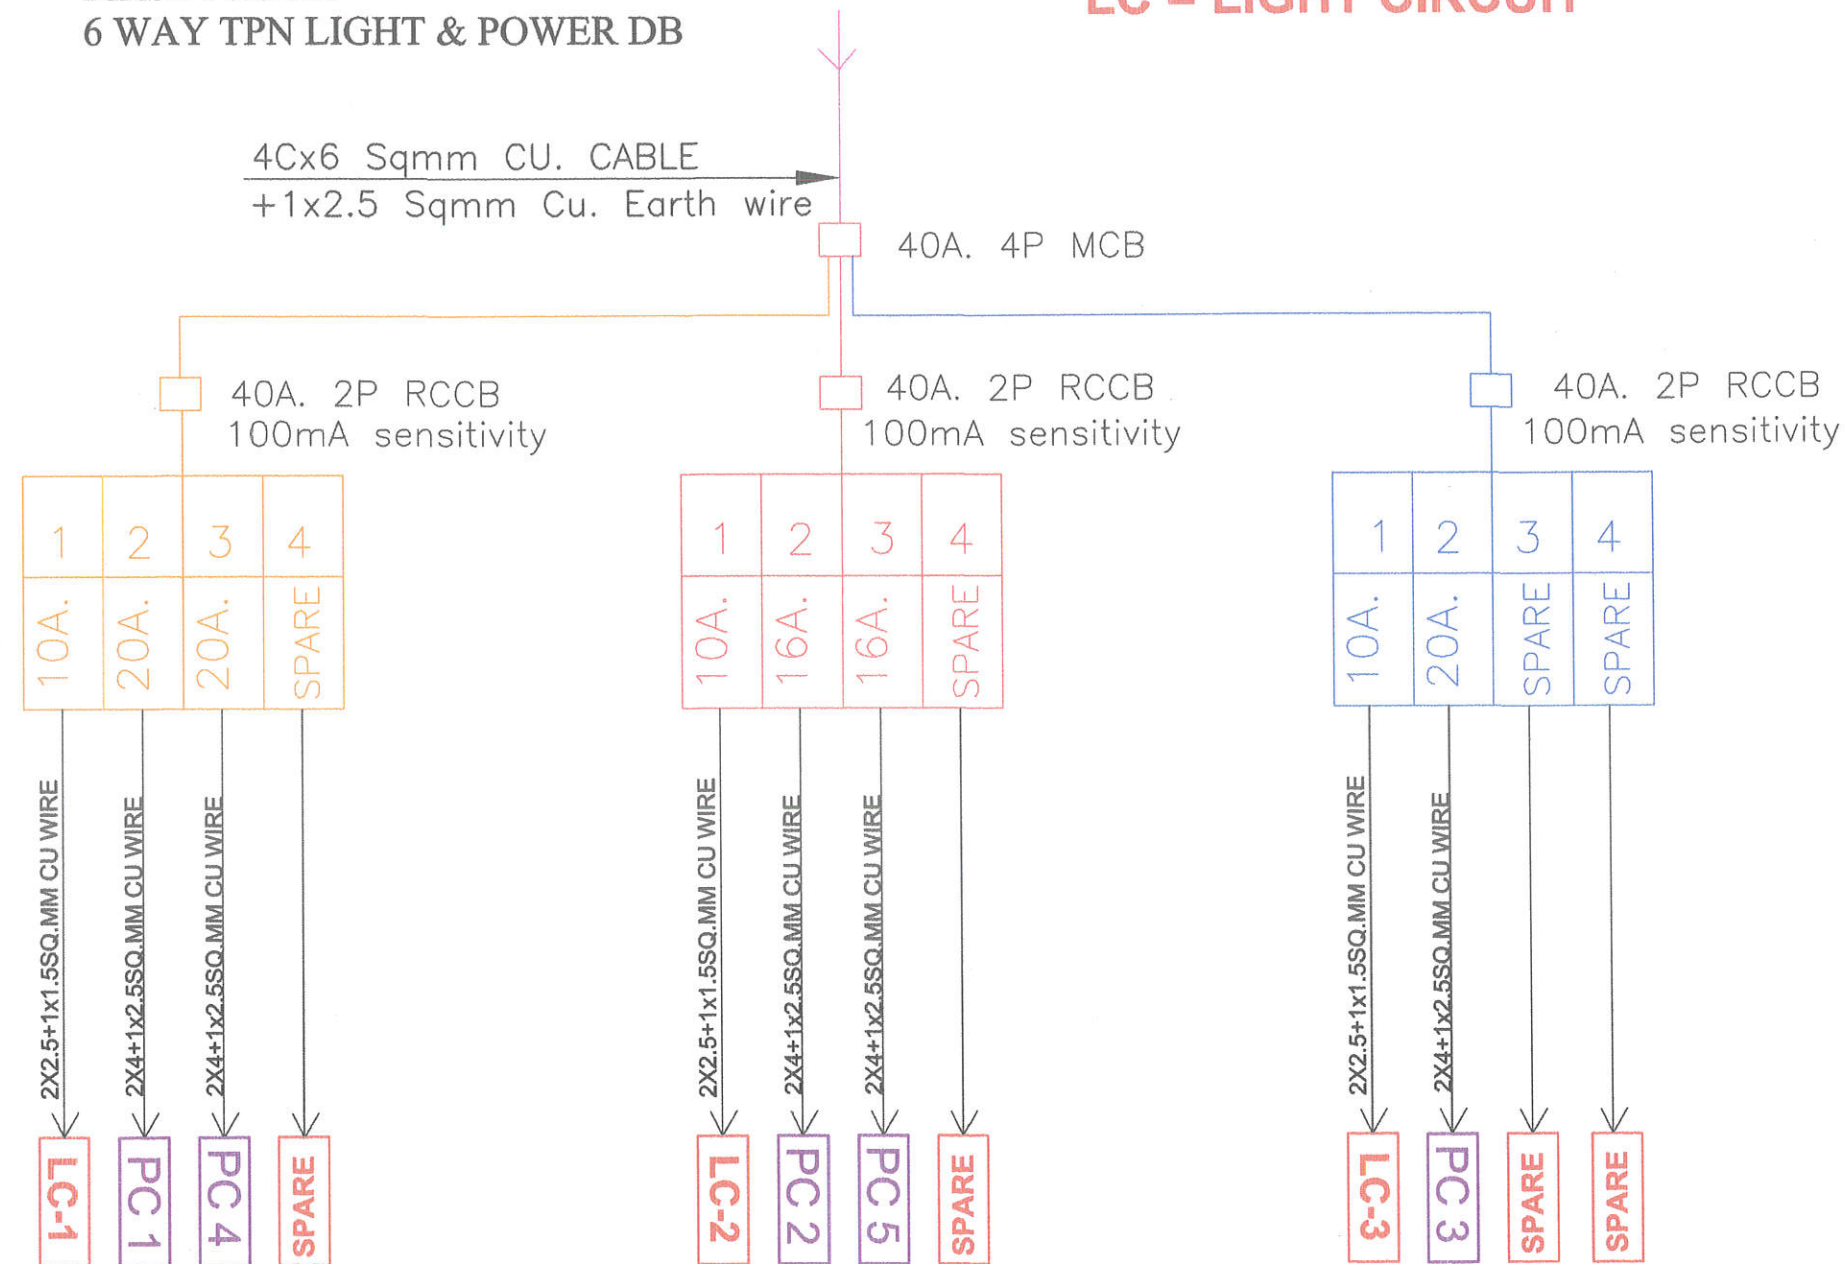

Er. PARMESHWAR
B.Tech. (Electrical)
M.Tech. (Power System)

GENERAL NOTES :

- ALL THE DIMENSIONS ON THE DRAWING ARE IN WRITTEN.
- ONLY WRITTEN DIMENSIONS ARE TO BE FOLLOWED, DRAWING SHOULD NOT BE SCALED IN ANY CIRCUMSTANCES.
- ALL MEASUREMENTS MUST BE CHECKED AND VERIFIED BY THE CONTRACTORS PRIOR TO EXECUTION OF WORK AT THE SITE.
- THIS DRAWING IS TO BE READ IN CONJUNCTION WITH ALL RELEVANT STRUCTURAL, ARCHITECTURAL & FACILITY PLANNING DRAWINGS.
- ANY DISCREPANCIES MUST BE BROUGHT TO THE NOTICE OF THE ENGINEER IMMEDIATELY & PRIOR TO EXECUTION AT SITE.
- CO-ORDINATION WITH SERVICES SUCH AS HVAC, PLUMBING & ELECTRICAL, ETC. IS THE RESPONSIBILITY OF THE CONTRACTORS.
- FOR DETAILS, REFER RELEVANT LARGE SCALE DETAIL DRGS. AS INDICATED.

SERVICES CONSULTANT:

AMP INFRA SERVICES
VILLA-16, SUBHASHIS GEETA, BHANKROTA
& CHIMANPURA, JAIPUR
E-mail: - ampinfrajpr@gmail.com
MOB.: - +91 9950152270, 9462866389

CLIENT :

PROJECT :

PROPOSED RESIDENTIAL SCHEME
"RAVI KIRAN VIHAR"
AT VILLAGE - MOHANPURA, TEH.-
SANGANER, JAIPUR

ARCHITECT :

AIM
ENGINEERS & ARCHITECTS
#105 FI. FL., SHIV GYAN AVENUE
PLOT NO. -2 YUDHISHTER MARG,
OPP. YOJNA BHAWAN, C- SCHEME
JAIPUR.


DRAWING TITLE :

**TYPICAL FIRST FLOOR WEST
FACING DB SLD**

SCALE :		DATE :	19.10.24
DEALT BY :	RAKESH	APP. BY :	NARESH
NORTH		DWG NO.	
		PATH :	

FIRST FLOOR
6 WAY TPN LIGHT & POWER DB

LC = LIGHT CIRCUIT

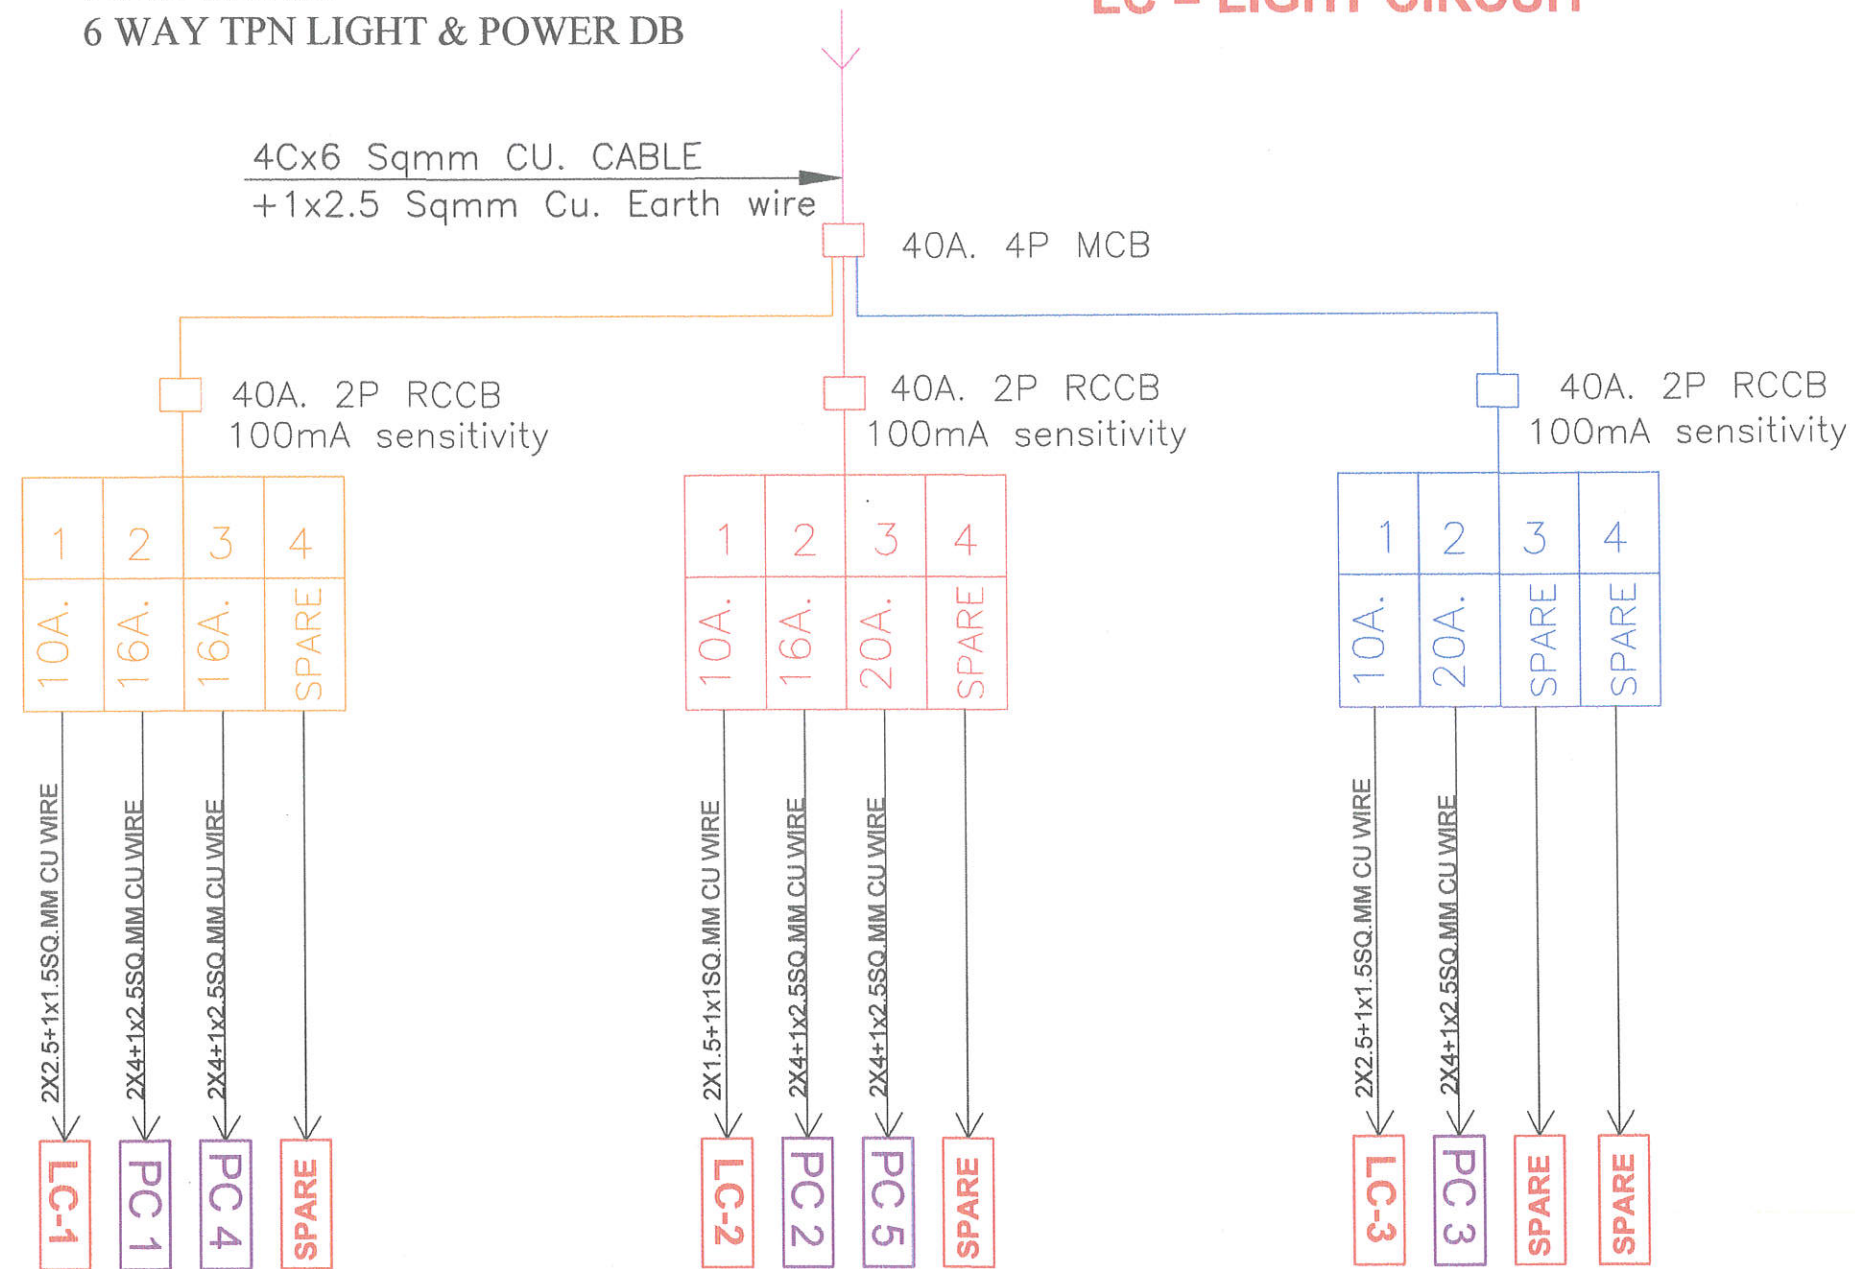

Er. PARMESHWAR
E.Tech. (Electrical)
M.Tech. (Power System)

GENERAL NOTES :

1. ALL THE DIMENSIONS ON THE DRAWING ARE IN WRITTEN.
2. ONLY WRITTEN DIMENSIONS ARE TO BE FOLLOWED, DRAWING SHOULD NOT BE SCALED IN ANY CIRCUMSTANCES.
3. ALL MEASUREMENTS MUST BE CHECKED AND VERIFIED BY THE CONTRACTORS PRIOR TO EXECUTION OF WORK AT THE SITE.
4. THIS DRAWING IS TO BE READ IN CONJUNCTION WITH ALL RELEVANT STRUCTURAL, ARCHITECTURAL & FACILITY PLANNING DRAWINGS.
5. ANY DISCREPANCIES MUST BE BROUGHT TO THE NOTICE OF THE ENGINEER IMMEDIATELY & PRIOR TO EXECUTION AT SITE.
6. CO-ORDINATION WITH SERVICES SUCH AS HVAC, PLUMBING & ELECTRICAL, ETC. IS THE RESPONSIBILITY OF THE CONTRACTORS.
7. FOR DETAILS, REFER RELEVANT LARGE SCALE DETAIL DRGS. AS INDICATED.

SERVICES CONSULTANT:

AMP INFRA SERVICES
VILLA-16, SUBHASHIS GEETA, BHANKROTA
& CHIMANPURA, JAIPUR
E-mail: - ampinfrajpr@gmail.com
MOB.: - +91 9950152270, 9462866389

CLIENT :

PROJECT :

PROPOSED RESIDENTIAL SCHEME
"RAVI KIRAN VIHAR"
AT VILLAGE-MOHANPURA, TEH.-SANGANER, JAIPUR
UNDER KHASRA NO - 202, 203/577

ARCHITECT :


AIM
ENGINEERS & ARCHITECTS
#105 FI. FL., SHIV GYAN AVENUE
PLOT NO. -2 YUDHISHTER MARG,
OPP. YOJNA BHAWAN, C- SCHEME
JAIPUR.

DRAWING TITLE :

TYPICAL FIRST FLOOR EAST
FACING DB SLD

SCALE :		DATE :	19.10.24
DEALT BY :	RAKESH	APP. BY :	NARESH
NORTH	DWG NO.		
	PATH :		

GROUND FLOOR 6 WAY TPN LIGHT & POWER DB

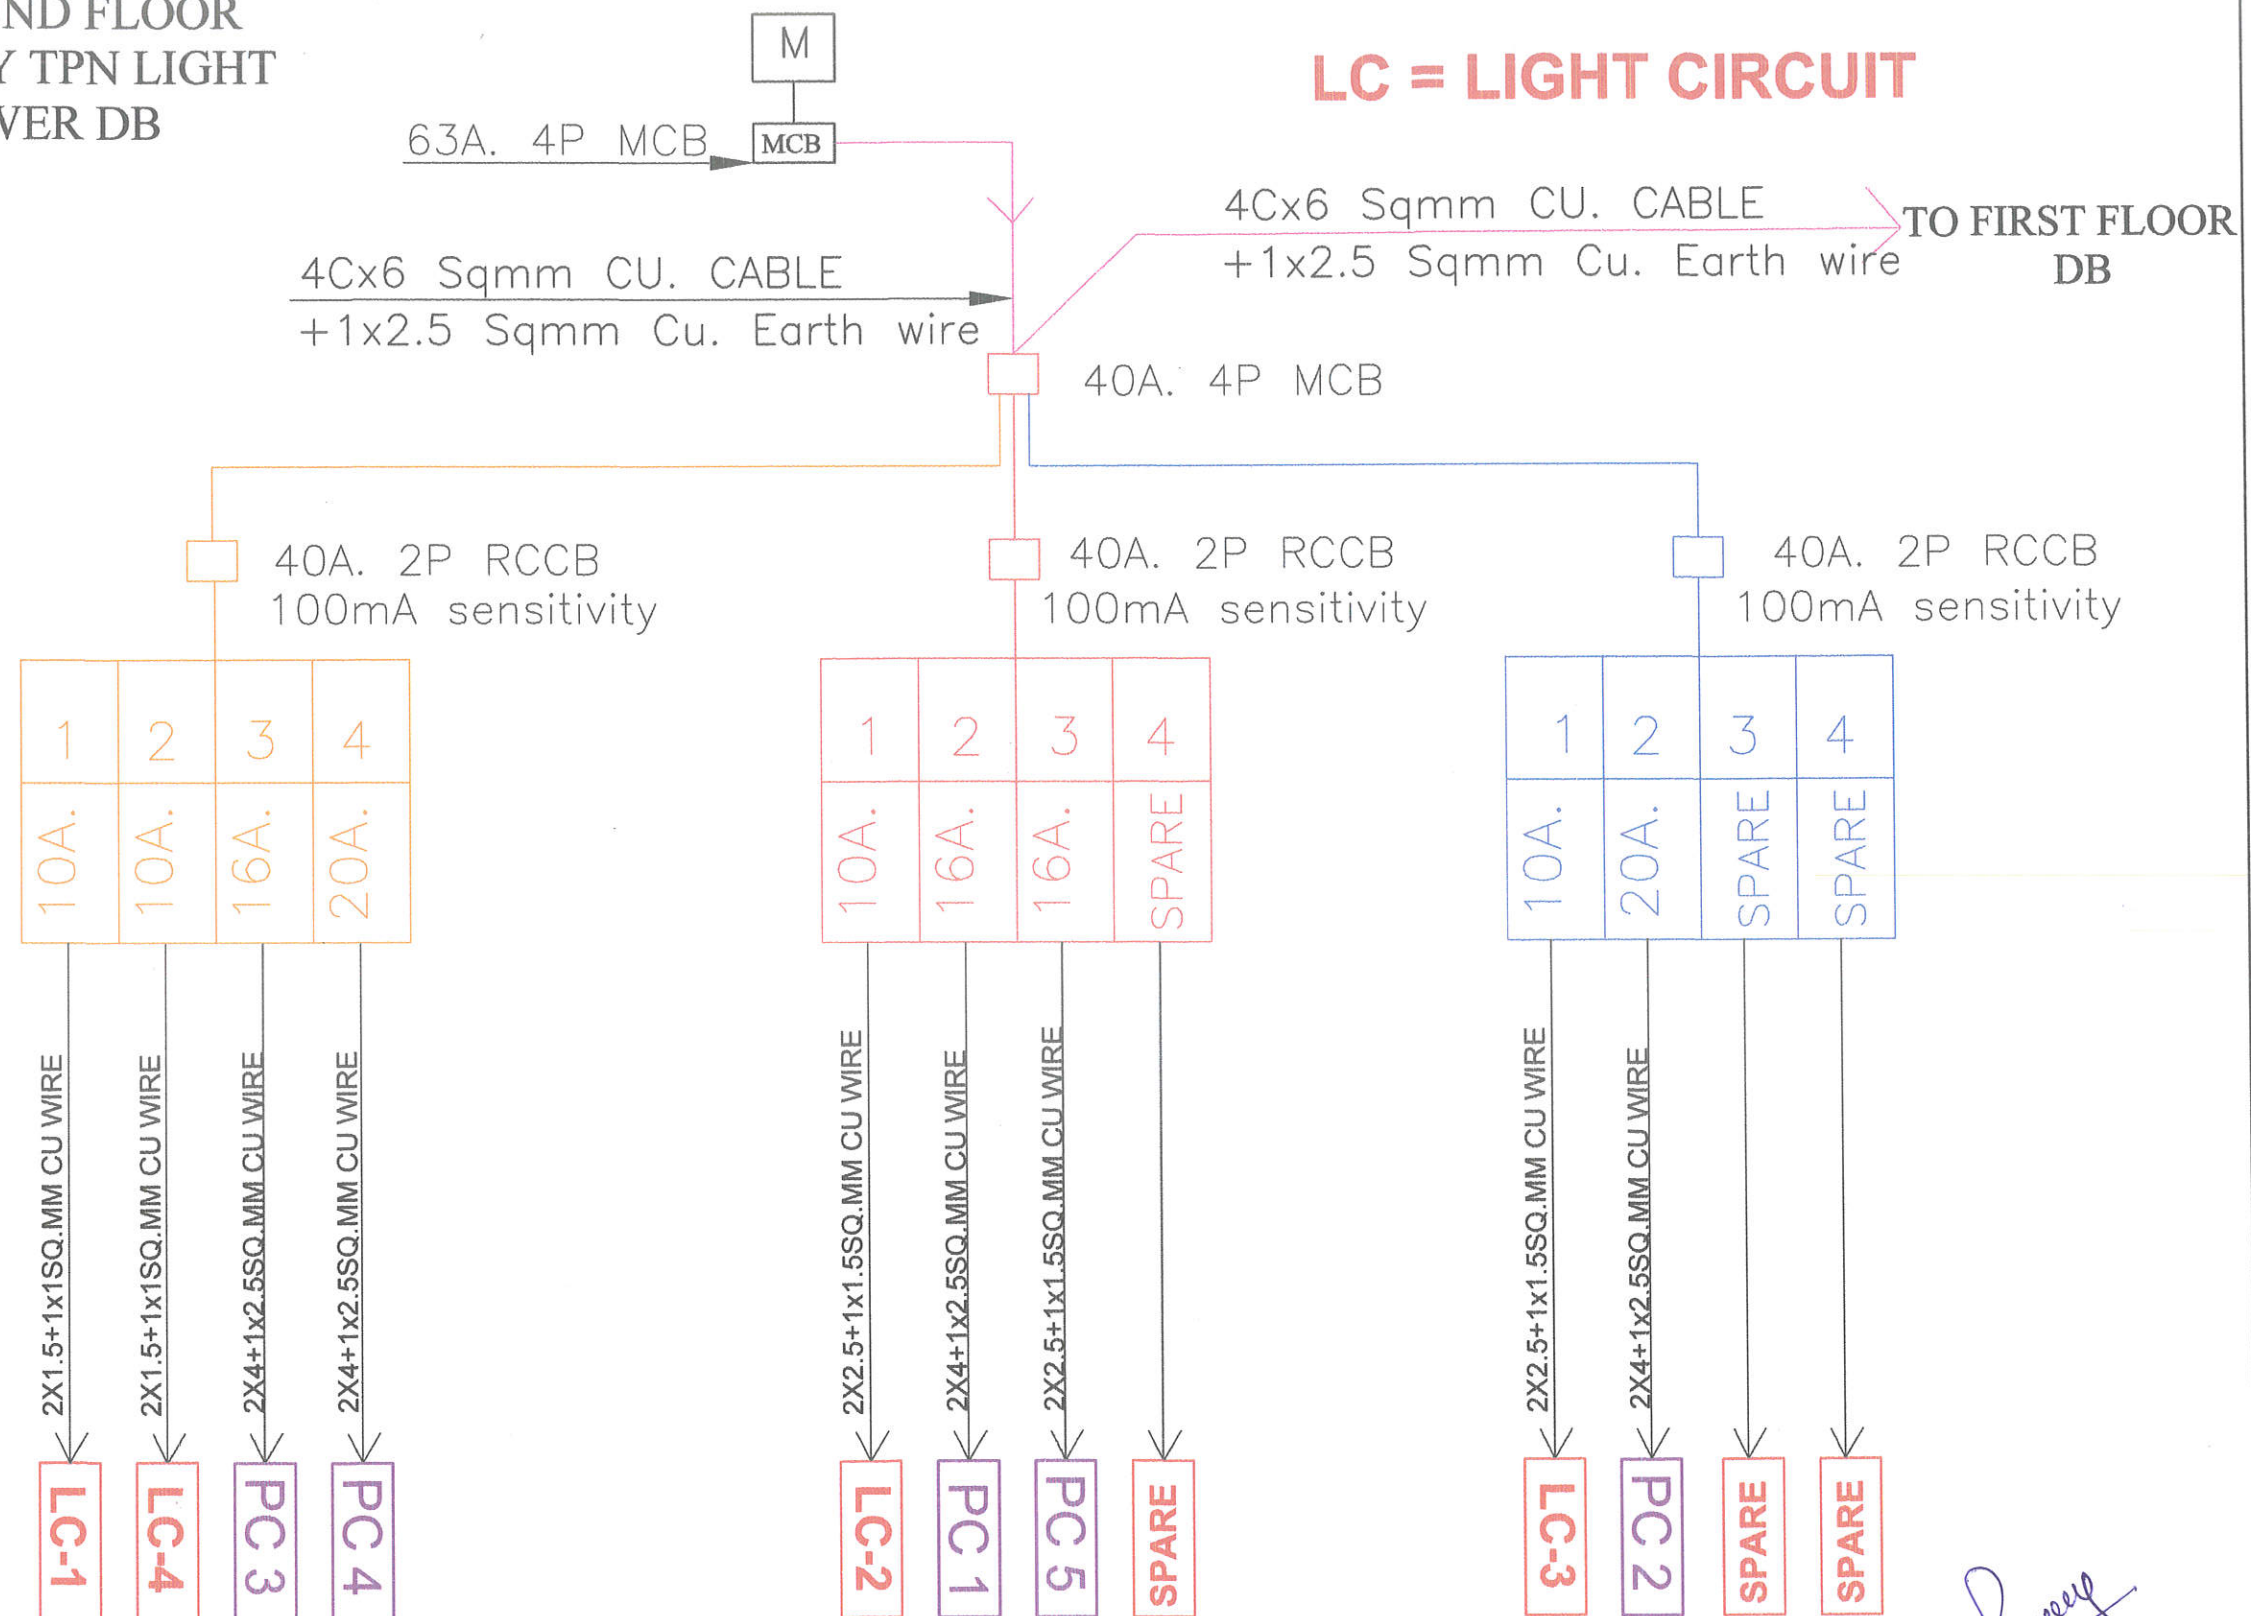

Er. PARNESHWAR
B. Tech. (Electrical)
M.Tech. (Power System)

GENERAL NOTES :

1. ALL THE DIMENSIONS ON THE DRAWING ARE IN WRITTEN.
2. ONLY WRITTEN DIMENSIONS ARE TO BE FOLLOWED, DRAWING SHOULD NOT BE SCALED IN ANY CIRCUMSTANCES.
3. ALL MEASUREMENTS MUST BE CHECKED AND VERIFIED BY THE CONTRACTORS PRIOR TO EXECUTION OF WORK AT THE SITE.
4. THE DRAWING SHALL BE IN ACCORDANCE WITH ALL RELEVANT STRUCTURAL, ARCHITECTURAL & FACILITY PLANNING DRAWINGS.
5. ANY DISCREPANCIES MUST BE BROUGHT TO THE NOTICE OF THE ENGINEER IMMEDIATELY & PRIOR TO EXECUTION AT SITE.
6. CO-ORDINATION WITH SERVICES SUCH AS HVAC, PLUMBING & ELECTRICAL, ETC. IS THE RESPONSIBILITY OF THE CONTRACTOR.
7. FOR DETAILS, REFER RELEVANT LARGE SCALE DETAIL DRGS. AS INDICATED.

SERVICES CONSULTANT:

AMP INFRA SERVICES
VILLA-16, SUBHASHIS GEETA, BHANKROTA
& CHIMANPURA, JAIPUR
E-mail: - ampinfrajpr@gmail.com
MOB.: - +91 9950152270, 9462866389

CLIENT :

ARCHITECT :



PROJECT :

PROPOSED RESIDENTIAL SCHEME
"RAVI KIRAN VIHAR"
AT VILLAGE-MOHANPURA ,TEH.- SANGANER, JAIPUR
UNDER KHASRA NO - 202, 203/577

AIM
ENGINEERS & ARCHITECTS
#105 FI. FL., SHIV GYAN AVENUE
PLOT NO. -2 YUDHISHTER MARG,
OPP. YOJNA BHAWAN, C- SCHEME
JAIPUR.

DRAWING TITLE :

TYPICAL GROUND FLOOR
EAST FACING DB SLD

SCALE :		DATE :	19.10.24
---------	--	--------	----------

DEALT BY :	RAKESH	APP. BY :	NARESH
------------	--------	-----------	--------

NORTH

PATH :