


LAYOUT PLAN OF WATER HARVESTING FOR "THE RING RESIDENCY COMMERCIAL"
 WATER HARVESTING - "THE RING RESIDENCY COMMERCIAL"

NORTH

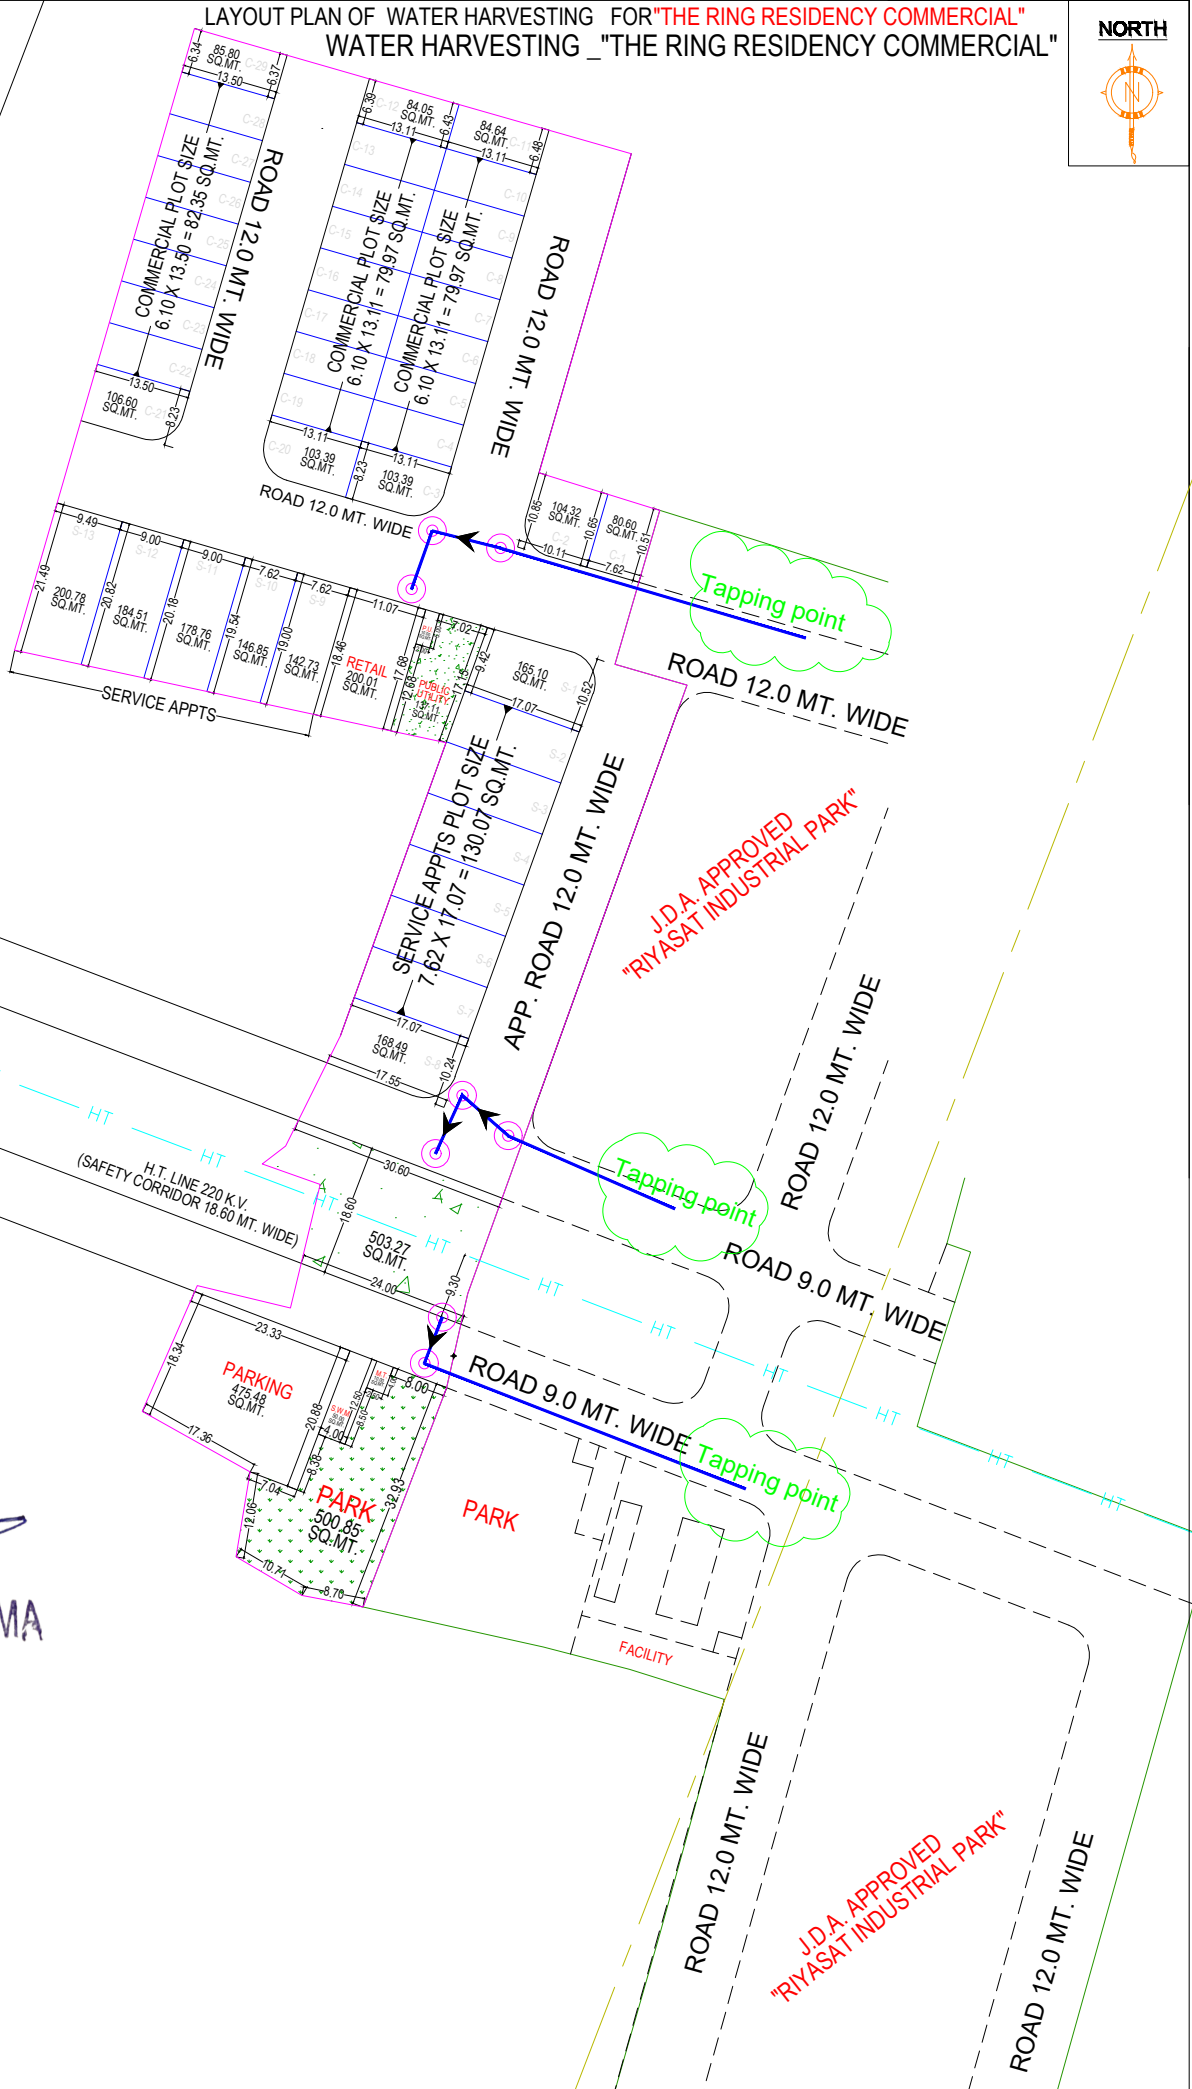

ZDP ROAD 48.0 M. WIDE



Vikas Sharma

ER. VIKAS SHARMA
 B.TECH (CIVIL)

LEGENDS:-

Symbol	Relation To	No./LEN.
	PRECAST MANHOLE 450 DIA X 900 AS/ SLOPE	9
	PRECAST MANHOLE 600DIA X 1000 AS/ SLOPE	1
	160 MM U-PVC PIPE (SN-8)	135 Mtr.
	200 MM U-PVC PIPE (SN-8)	8 Mtr.
	Rainwater Harvesting Line Slope	
	Rainwater Harvesting Collection Pipe	1 NOS.
	Road Slope	
	Proposed Road Finished Levels	
	Proposed Road Formation Levels	
	Natural Ground Levels	