


LAYOUT PLAN OF SEWERAGE COLLECTION SYSTEM FOR " HOMELAND VATSALYA "

UNDER KHASRA NO.- 140,140/1,140/1085,1247/141
AT VILLAGE - JAISINGHPURA, TEH.- SANGANER, JAIPUR.
PINCODE NO. - 302026

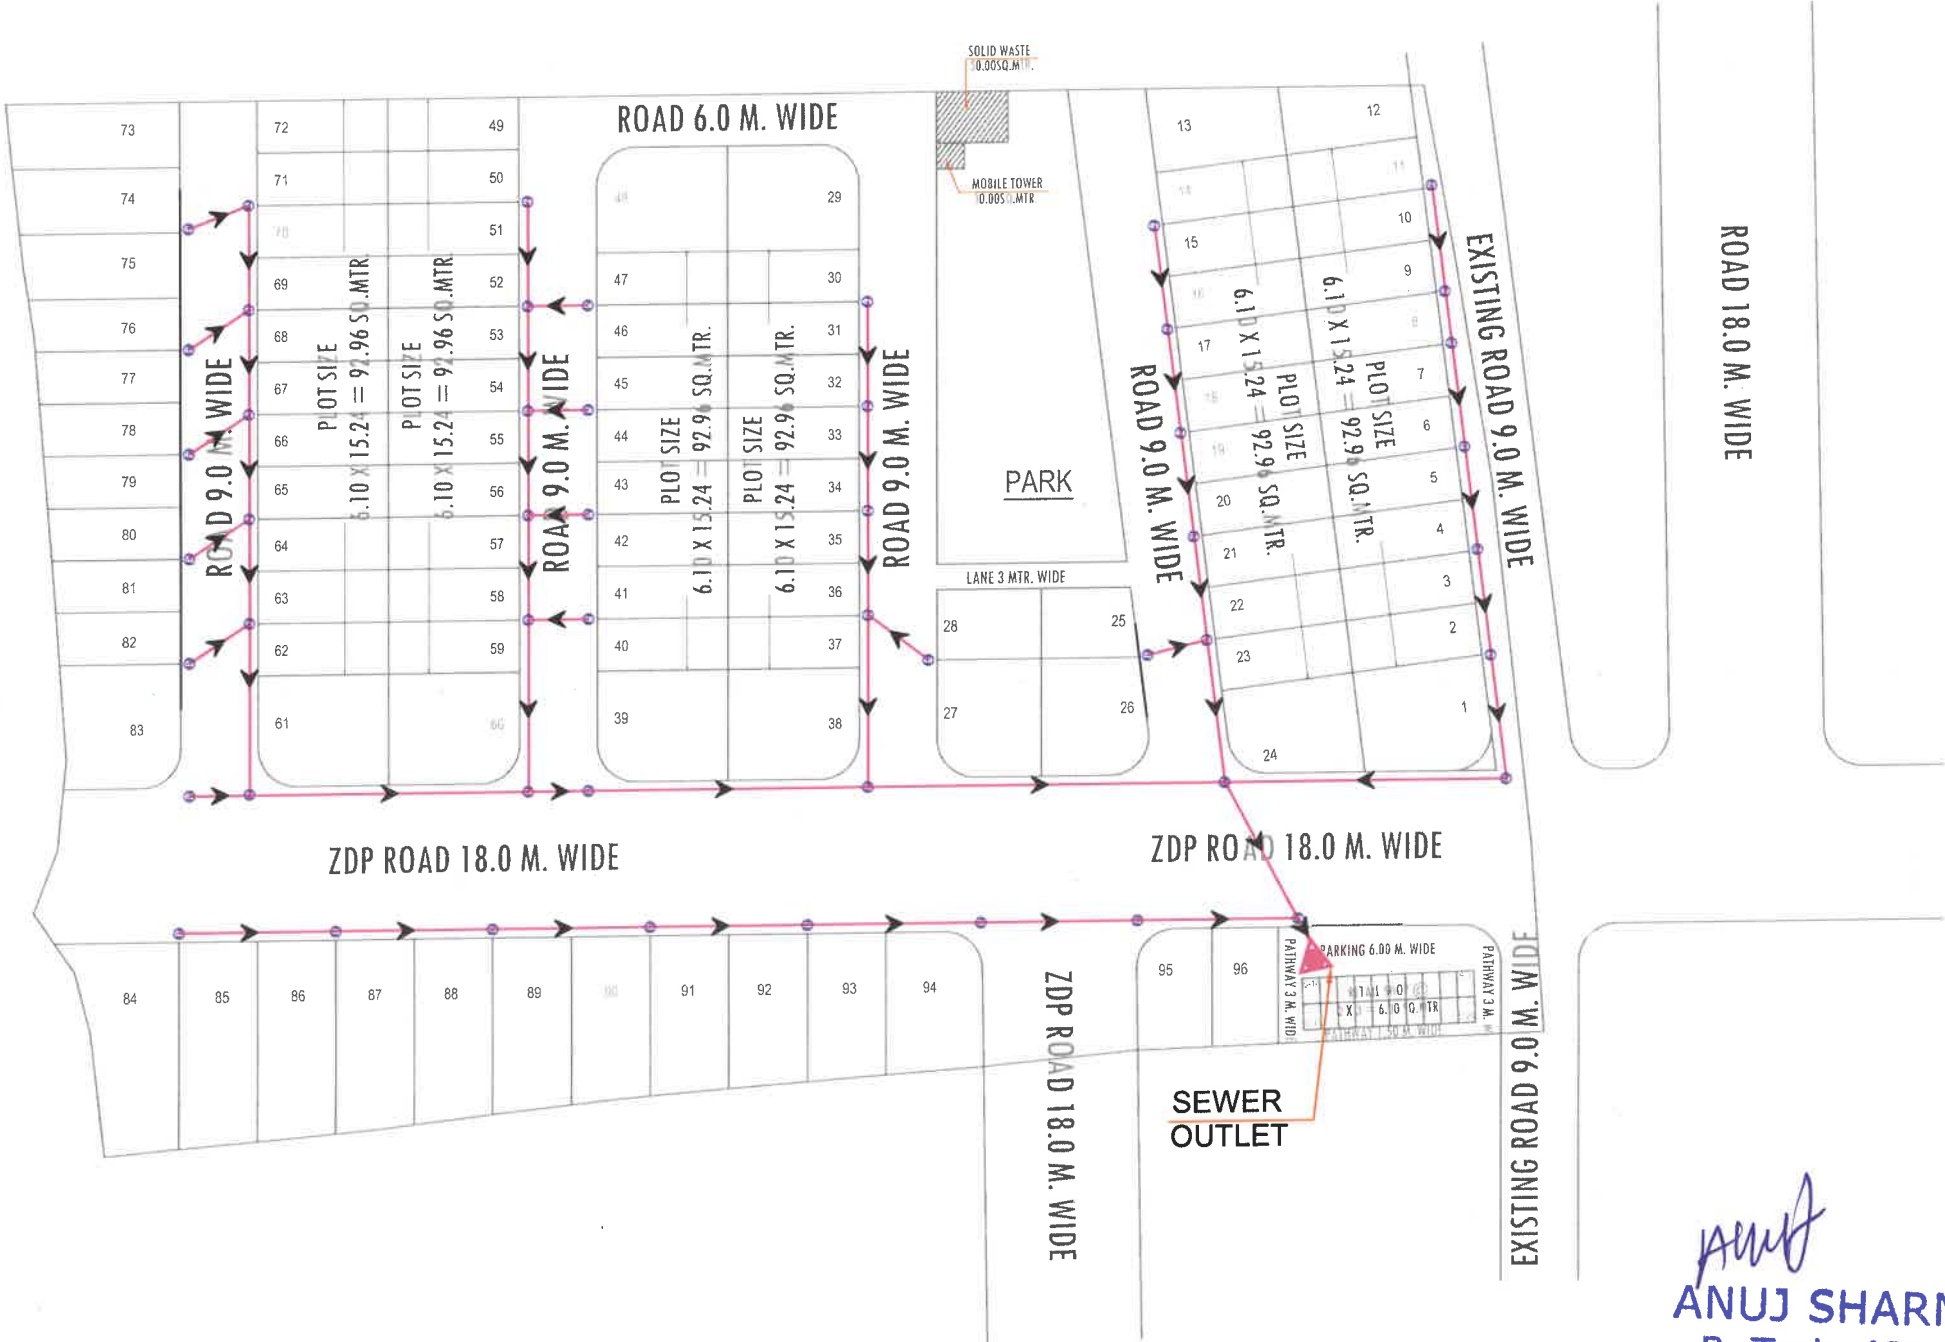

ANUJ SHARMA
B. Tech. (Civil)

LAY-OUT PLAN OF	
(ROADS , ☐ ELECTRICALS , ☐ SEWER LINE ☒ WATER SUPPLY ☐ & RAIN WATER HARVESTING) ☐	
LEGENDS :-	
	200 MM DIA WITH FLOW DIRECTION
	SEWER CHAMBER
	SEWER OUTLET
NAME OF SCHEME :-	
" HOMELAND VATSALYA "	
AT VILLAGE - JAISINGHPURA, TEH.- SANGANER, JAIPUR.	
LEGEND:-	
SCHEME BOUNDARY -	
SCHEME CORNER POINT- (A,B,C,D,E)	
SCALE :-	NORTH :-
-	
SUBMITTED TO :-	
