



Address :- Khasra No./ Plot No.Killa No. : 5/6, 6/1, 16/1, 7/1, 14/1, 17/1, 24/1, 15/2, 25/1, 25/4 Square No. : 3, Chak 4 E Chhoti , Village- Sri Ganganganagar , , Sri Ganganganagar - 335001 (Rajasthan)

S.S.B.MASTER PLAN ROAD 100' WIDE

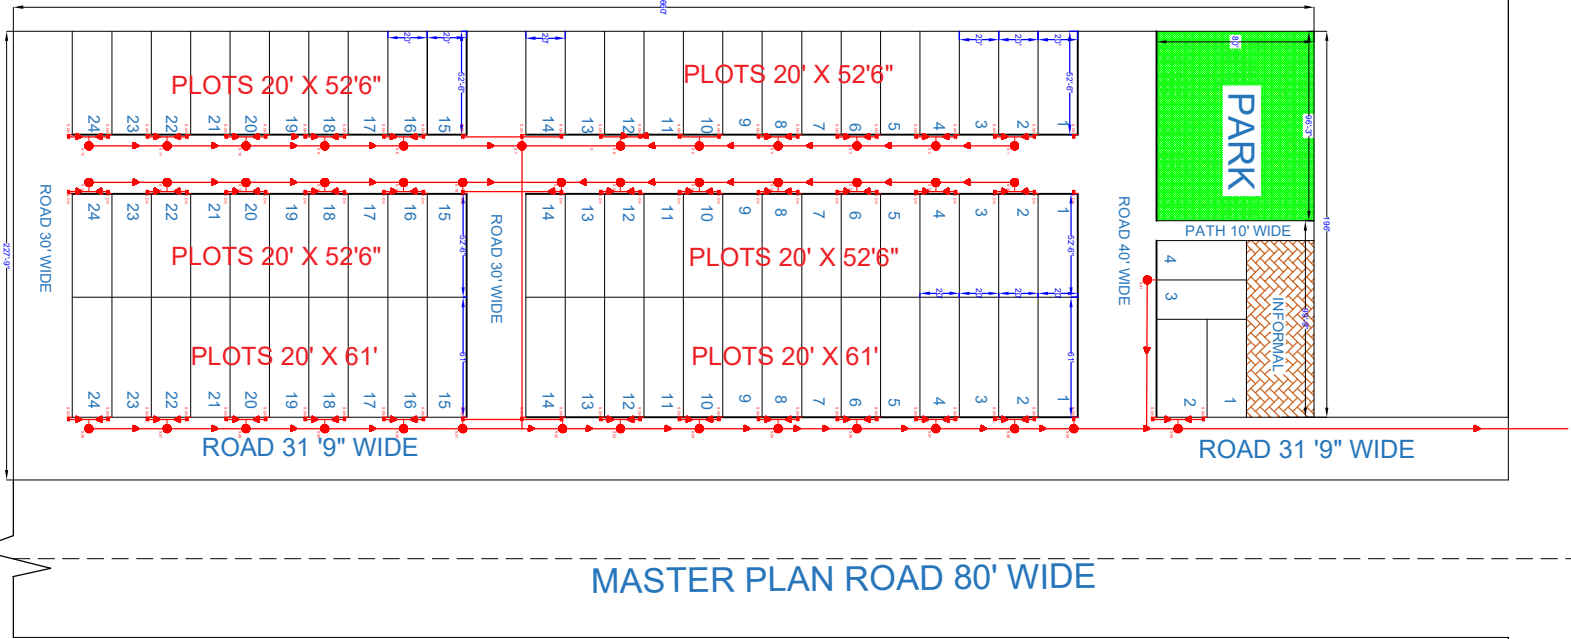


LAY-OUT PLAN CHAK 4E CHHOTI

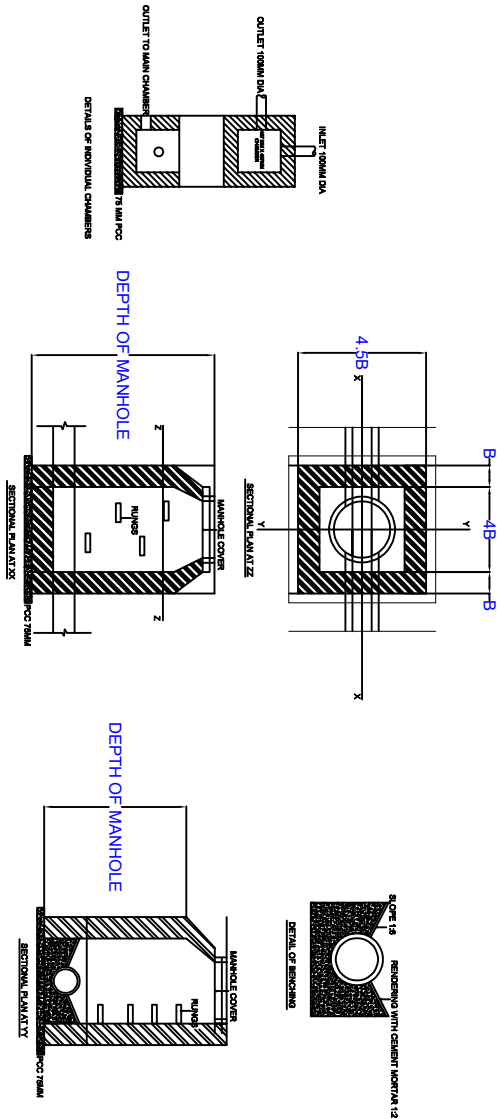

LEGEND

SYMBOL	DENOTION	DESCRIPTION
	R.W.CH.	INDIVIDUAL RAINWATER CHAMBERS
	S.CH.	INDIVIDUAL SEWER CHAMBERS
	SM	SEWER MANHOLE CHAMBERS

RIDHI SIDHI VIHAR 2 SEWER											
S.No.	SEWER MANHOLE CHAMBER (S.M.C.)			LENGTH (FT IN)		LENGTH (METRE)	SLOPE		BASE DIAMETER		MANHOLE COVER DIAMETER
	FROM	TO	OUT	FEET	INCH	M	MM	MM	MM	MM	
1	40			150	0	46	40		900	600	
2	41			100	0	30	40		900	600	
3	1		2	40	0	12	40		900	600	
4	2		3	40	0	12	40		900	600	
5	3		4	40	0	12	40		900	600	
6	4		5	40	0	12	40		900	600	
7	5		6	40	0	12	40		900	600	
8	6		7	50	0	15	40		900	600	
9	12		11	40	0	12	40		900	600	
10	11		10	40	0	12	40		900	600	
11	10		9	40	0	12	40		900	600	
12	9		8	40	0	12	40		900	600	
13	8		7	60	0	18	40		900	600	
14	25		24	40	0	12	40		900	600	
15	24		23	40	0	12	40		900	600	
16	23		22	40	0	12	40		900	600	
17	22		21	40	0	12	40		900	600	
18	21		20	40	0	12	40		900	600	
19	20		19	30	0	9	40		900	600	
20	19		18	7	30	0	6	40	900	600	
21	18		17	30	0	9	40		900	600	
22	17		16	18	30	0	9	40	900	600	
23	16		15	17	40	0	12	40	900	600	
24	15		14	15	40	0	12	40	900	600	
25	14		13	14	40	0	12	40	900	600	
26	13		12	27	40	0	12	40	900	600	
27	12		11	28	40	0	12	40	900	600	
28	11		10	29	40	0	12	40	900	600	
29	10		9	30	40	0	12	40	900	600	
30	9		8	31	40	0	12	40	900	600	
31	8		7	32	130	0	55	40	900	600	
32	7		6	33	30	0	9	40	900	600	
33	6		5	34	40	0	12	40	900	600	
34	5		4	35	40	0	12	40	900	600	
35	4		3	36	40	0	12	40	900	600	
36	3		2	37	40	0	12	40	900	600	
37	2		1	38	40	0	12	40	900	600	
38	1		OUT	39	40	0	12	40	900	600	
39	OUT		40	40	0	12	40		900	600	

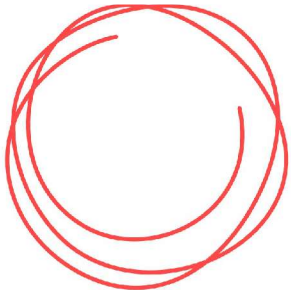

PROJECT:-
RIDHI SIDHI VIHAR 2

LOCATION:-
SRIGANGANAGAR

DRAWING TITLE:-
SEWER LAYOUT

DATE:-

GENERAL NOTES:-

Er. Piyush Bhardwaj
B. Tech (Civil)