


ELECTRICAL NETWORK PLAN FOR " YADURAJ SAMARA "

UNDER KHASRA NO.- 423/420
AT VILLAGE - NANGAL BAD GUJRAN urf FAGODIYAWALA
TEH.- SANGANER, JAIPUR.
PINCODE NO. - 302026

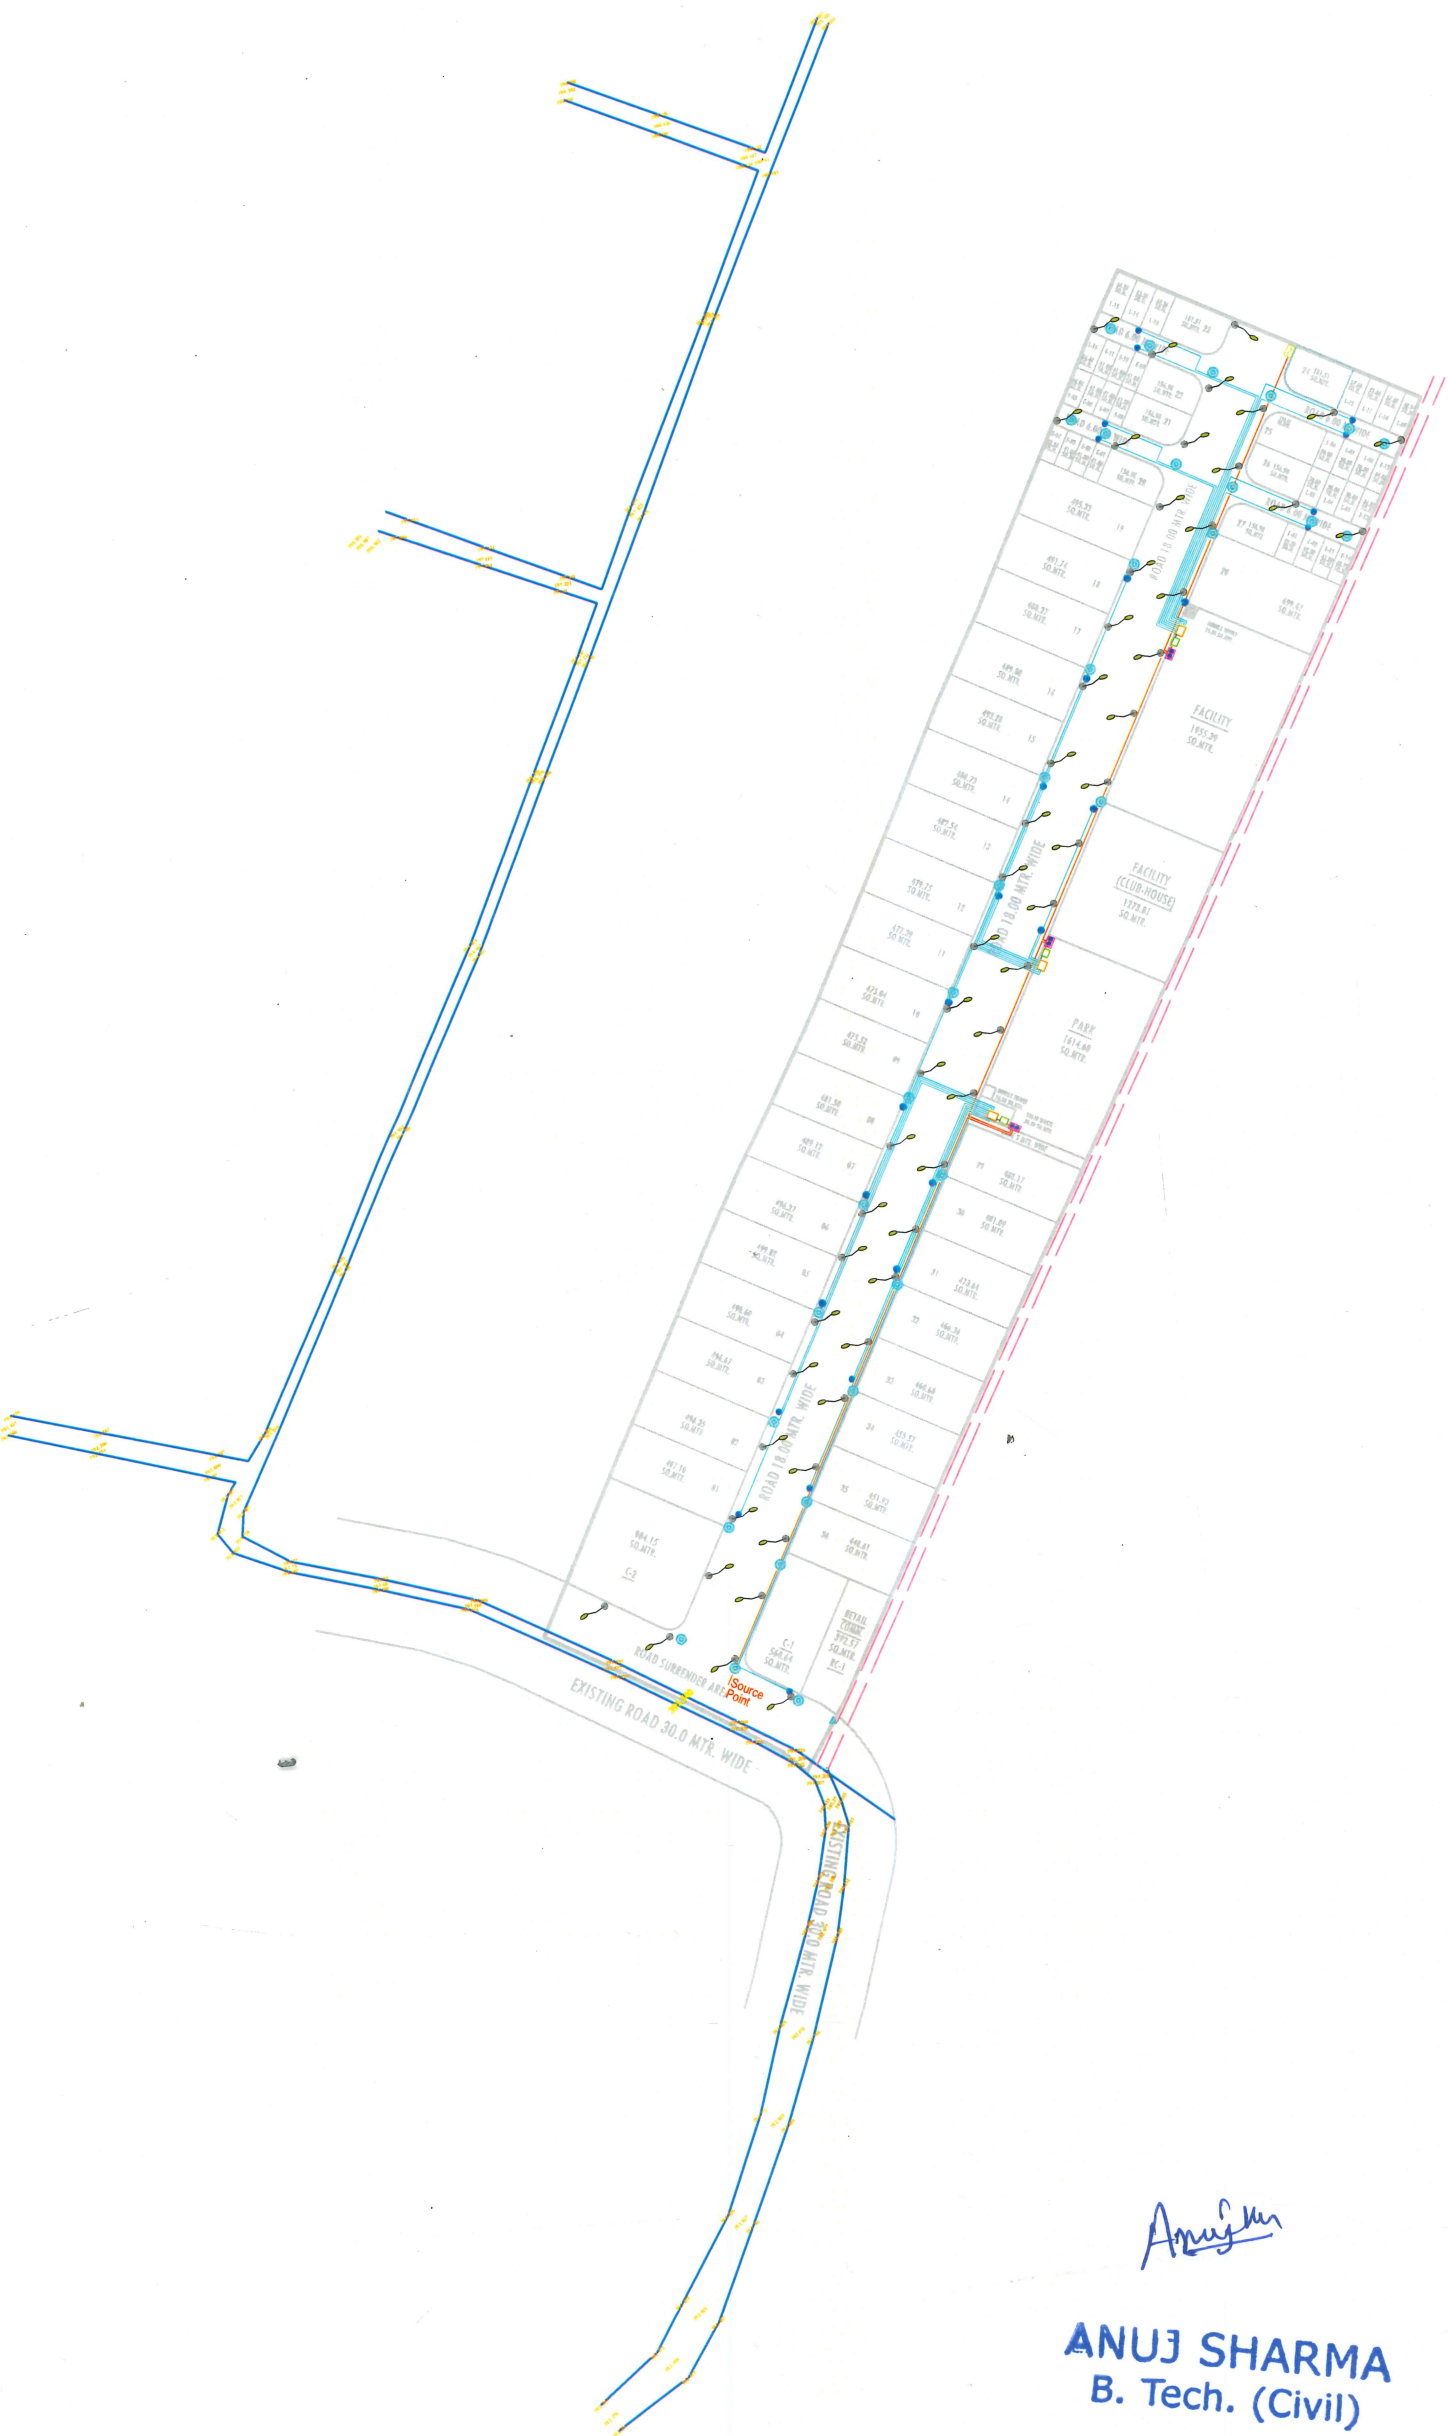

LAY-OUT PLAN OF

(ROADS , ☐ ELECTRICALS , ☒ SEWER LINE ☐

WATER SUPPLY ☐ & RAIN WATER HARVESTING) ☐

LEGENDS :-

	11 KV X LPE CABLE		FEEDER PANEL
	L.T X LPE U/G CABLE		UTILITY CROSSING
	L.T X LPE U/G CABLE		STREET/ SOLAR LIGHT
	110.4 KV D.P. STRUCTURE		
	LT DISTRIBUTION PANAL		
	HALF DP (CUT SUPPLY)		
	FUTURE DP		

NAME OF SCHEME :-

" YADURAJ SAMARA "
At village - Nangal Bad Gujran urf Fagodiyaawa
Teh.- sanganer, Jaipur.

LEGEND:-

SCHEME BOUNDARY -

SCHEME CORNER POINT- (A,B,C,D,E)

SCALE :-
NORTH :-

SUBMITTED TO :-