

# TIWARI GINNI RESIDENCY

|        | RC-18\"X18\" Depth According to Slope        |
|--------|----------------------------------------------|
|        | RC-24\"X24\" Depth According to Slope        |
|        | RC-36\"X30\" Depth According to Slope        |
|        | Gully Trap-30\"X24\" Depth 30"               |
|        | Gully Trap-36\"X32\" Depth 36"               |
|        | Main Hole 36\"X32\" Depth According to Slope |
|        | Main Hole 900mm Dia Depth According to Slope |
|        | Flow Direction                               |
| SYMBOL | DESCRIPTION                                  |
|        | Ø160 mm Soil Waste Water Pipe                |
|        | Ø110 mm Soil Waste Water Pipe                |
|        | Ø160 mm Waste Water Pipe                     |
|        | Ø110 mm Waste Water Pipe                     |
|        | Ø160 mm Rain Water Pipe                      |
|        | Ø110 mm Rain Water Pipe                      |
|        | Ø160 mm Soil Waste Water Pipe Slope 1:200    |
|        | Ø110 mm Soil Waste Water Pipe Slope 1:200    |
|        | Ø110 mm Waste Water Pipe Slope 1:200         |
|        | Ø160 mm Rain Water Pipe Slope 1:200          |
|        | Ø110 mm Rain Water Pipe Slope 1:200          |
|        | Flow Direction                               |
|        | Cut in Retaining Wall                        |

PROJECT:-

PROPOSED RESIDENTIAL BUILDING AT  
PLT NO. B-14 BANI PARK, JAIPUR  
RAJASTHAN

DRAWING:-

WORKING DRAWING

TITLE:-

UPPER BASEMENT FLOOR ROOF  
CEILING SUSPENDED  
DRAINAGE PIPE ROUTE PLAN

SERVICES CONSULTANT:

**Akshay Kumawat**  
**B.Tech ( Service Consultant )**

**A.K. Engineering Consultants**  
120, First Floor, Sunny Mart, New  
Aatish Market, Mansarovar, Jaipur.


ARCHITECT:-

**space**  
**edge** Architects  
ARCHITECTS, INTERIOR DESIGNERS AND ENGINEERS


SPACE\_EDGE\_ARCHITECTS

B-6, Moti Marg, Bapu Nagar, Jaipur.  
Ph.: 0141-4062903 , +91-9314510603  
E-Mail: spaceedgejpr@gmail.com

THIS DRAWING IS THE SOLE PROPERTY OF SPACE EDGE  
ARCHITECTS AND IS NOT TO BE COPIED, USED OR REPRODUCED  
FOR ANY PURPOSE OTHER THAN FOR WHICH IT HAS BEEN LOANED.

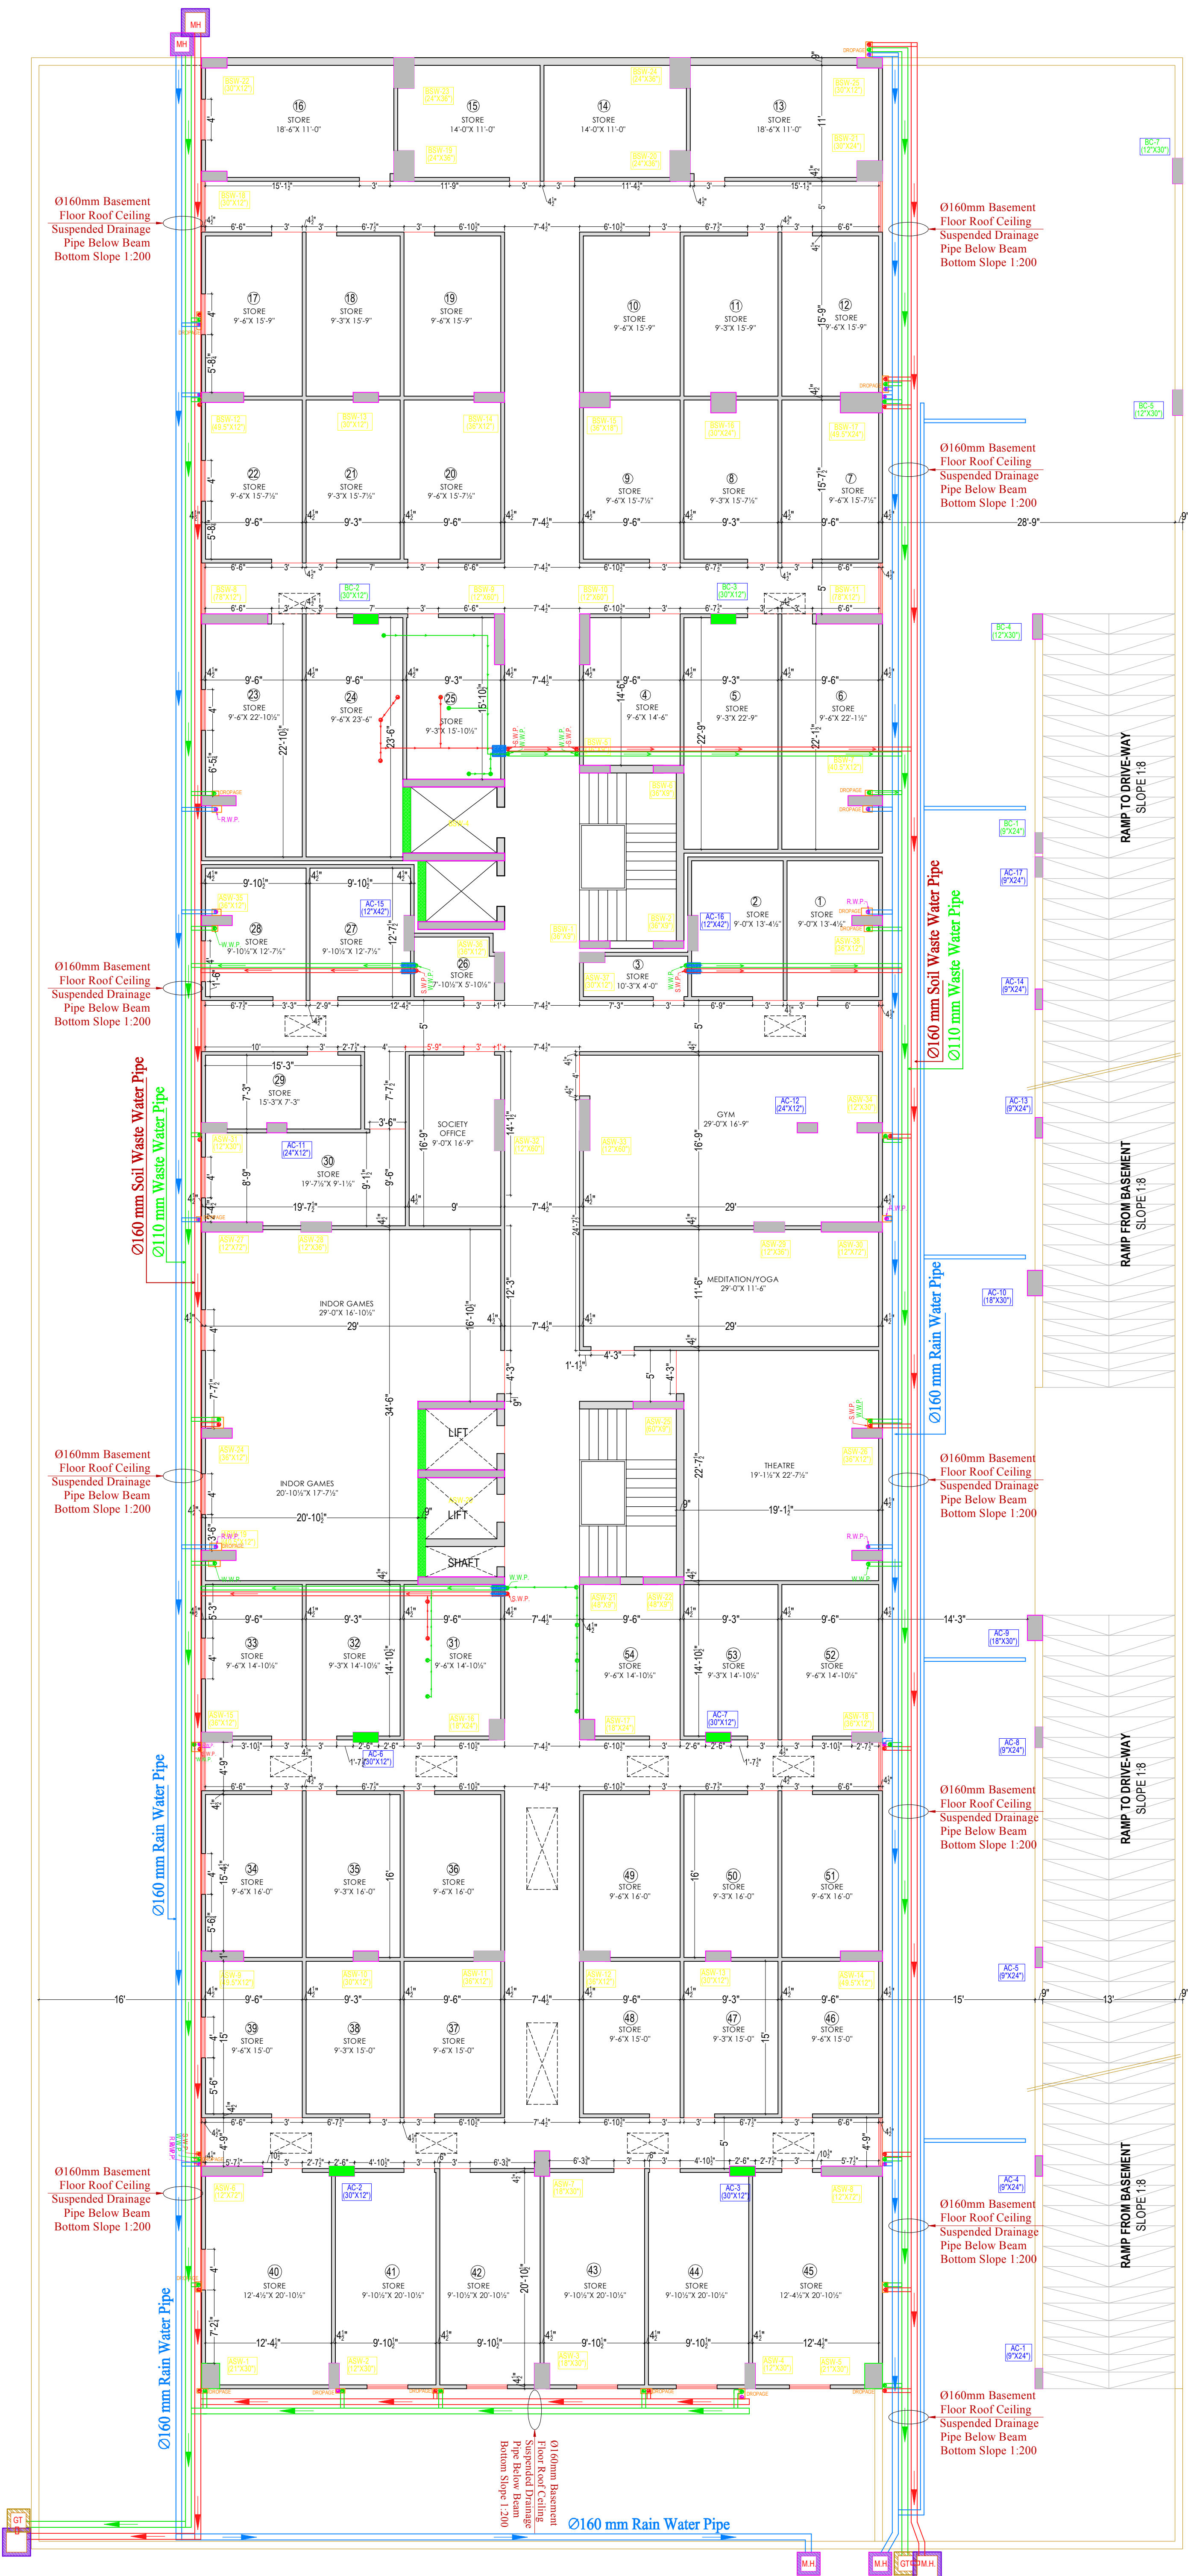



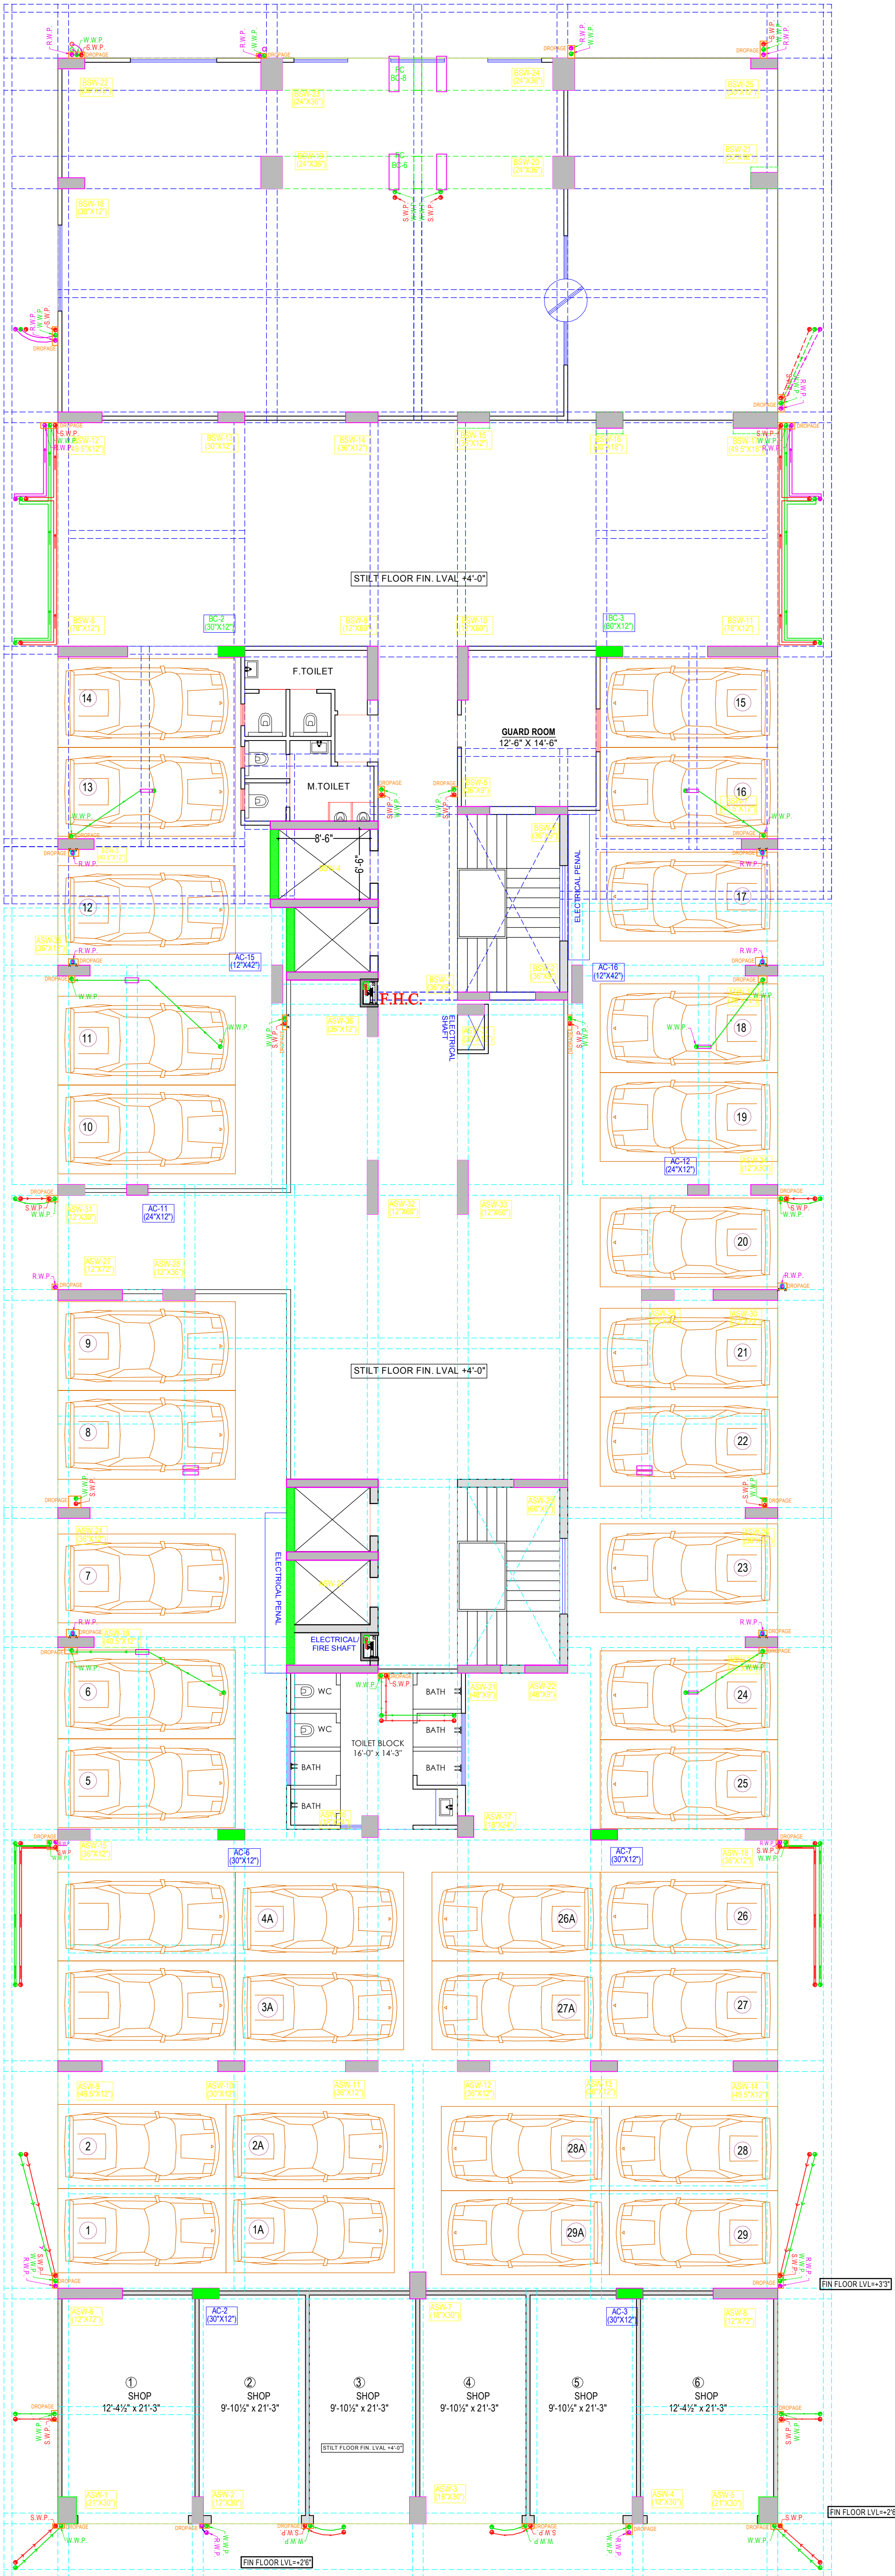

STILT FLOOR PLAN

TIWARI GINNI  
RESIDENCY

|        | RC-18"X18" Depth According to Slope          |
|--------|----------------------------------------------|
|        | RC-24"X24" Depth According to Slope          |
|        | RC-36"X30" Depth According to Slope          |
|        | Gully Trap-30"X24" Depth 30"                 |
|        | Gully Trap-36"X32" Depth 36"                 |
|        | Main Hole 36"X32" Depth According to Slope   |
|        | Main Hole 900mm Dia Depth According to Slope |
|        | Flow Direction                               |
| SYMBOL | DESCRIPTION                                  |
|        | 160 mm Soil Waste Water Pipe                 |
|        | 110 mm Soil Waste Water Pipe                 |
|        | 160 mm Waste Water Pipe                      |
|        | 110 mm Waste Water Pipe                      |
|        | 160 mm Rain Water Pipe                       |
|        | 110 mm Rain Water Pipe                       |
|        | 160 mm Soil Waste Water Pipe Slope 1:200     |
|        | 110 mm Soil Waste Water Pipe Slope 1:200     |
|        | 110 mm Waste Water Pipe Slope 1:200          |
|        | 160 mm Rain Water Pipe Slope 1:200           |
|        | 110 mm Rain Water Pipe Slope 1:200           |
|        | Flow Direction                               |
|        | Cut in Retaining Wall                        |

PROJECT:-  
PROPOSED RESIDENTIAL BUILDING AT  
PLT NO. B-14 BANI PARK, JAIPUR  
RAJASTHAN

DRAWING:-  
WORKING DRAWING

TITLE:-  
STILT FLOOR DRAINAGE & PLUMBING PLAN  
(SANITRY PLAN)

SERVICES CONSULTANT:

Akshay Kumawat  
B.Tech ( Service Consultant )

A.K. Engineering Consultants  
120, First Floor, Sunny Mart, New  
Aatish Market, Mansarovar, Jaipur.

ARCHITECT:-



SPACE EDGE ARCHITECTS  
B-6, Moti Marg, Bapu Nagar, Jaipur.  
Ph.: 0141-4062903 , +91-9314510603  
E-Mail: spaceedgejpr@gmail.com

THIS DRAWING IS THE SOLE PROPERTY OF SPACE EDGE  
ARCHITECTS AND IS NOT TO BE COPIED, USED OR REPRODUCED  
FOR ANY PURPOSE OTHER THAN FOR WHICH IT HAS BEEN LOANED.




















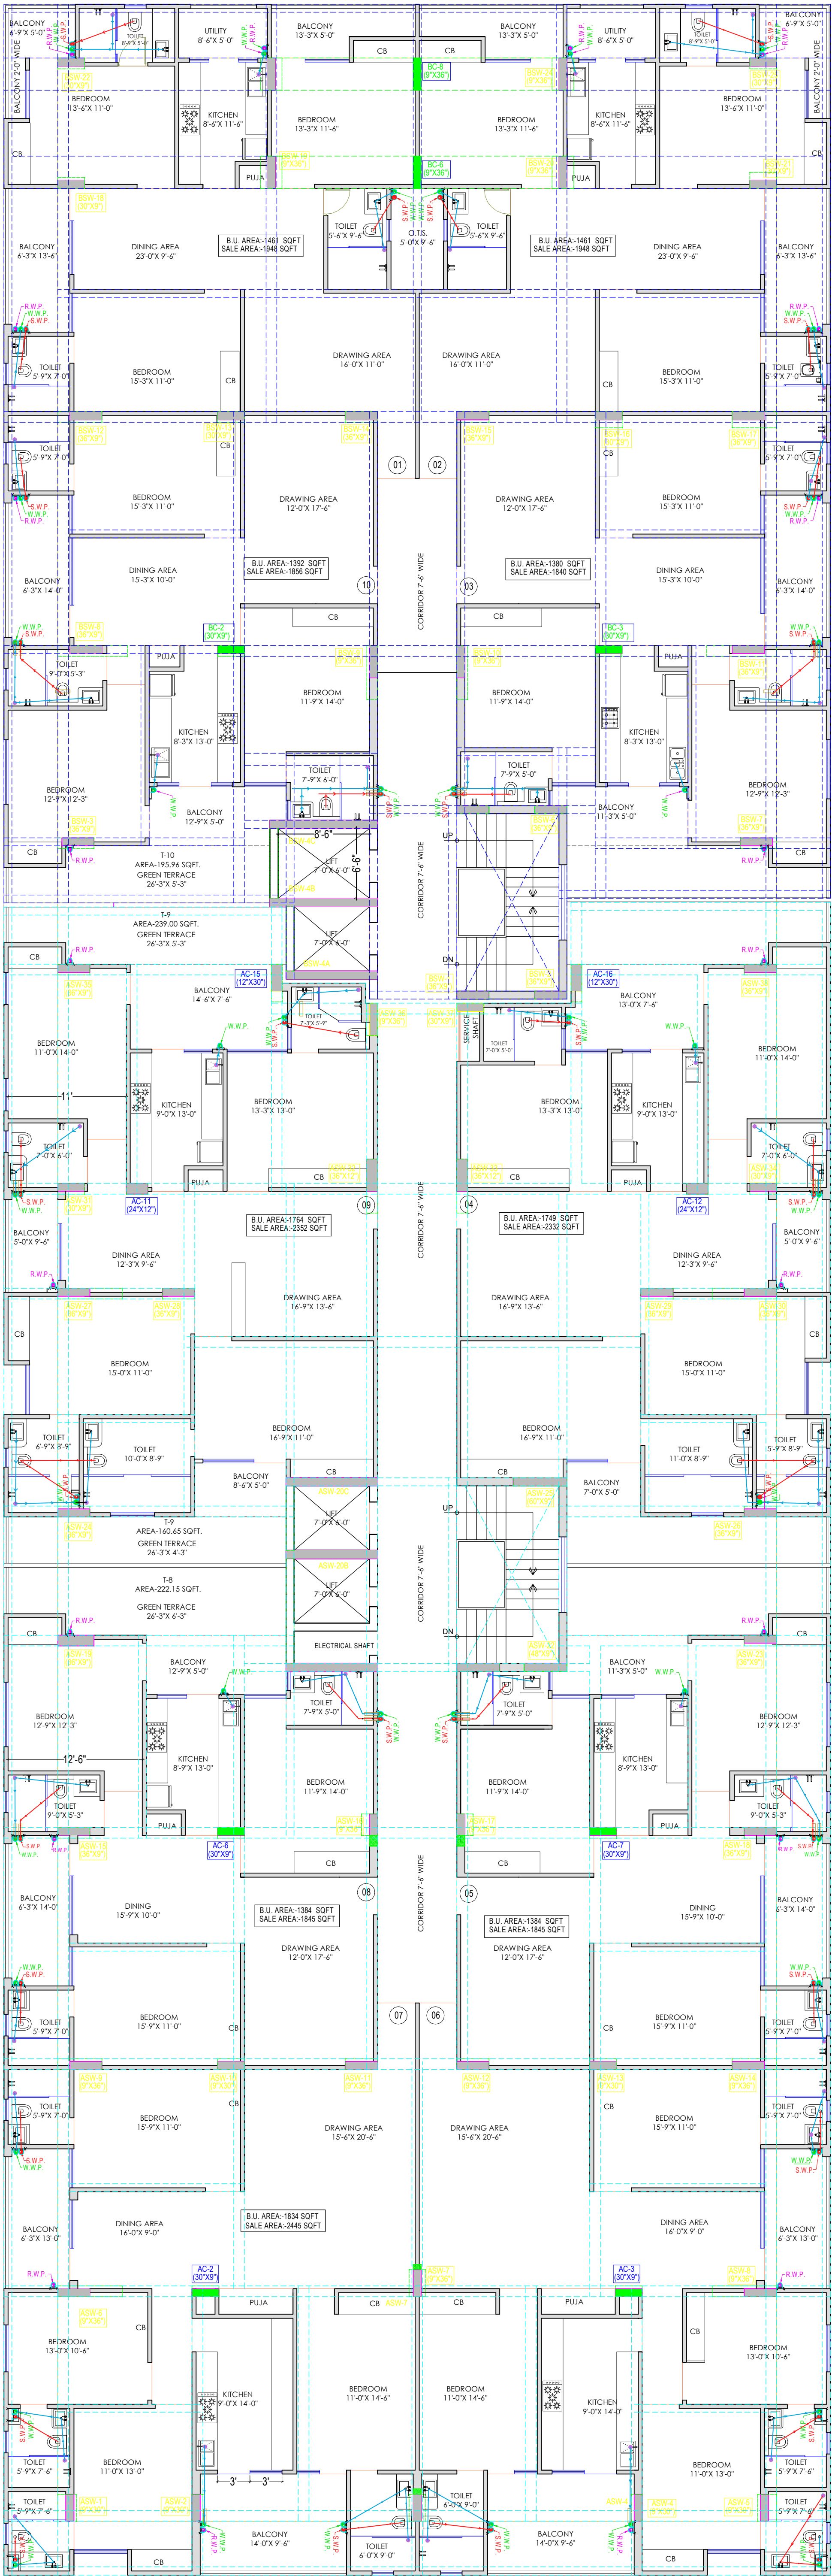

TYPICAL FLOOR PLAN

TIWARI GINNI  
RESIDENCY

|        | RC-18"X18" Depth According to Slope          |
|--------|----------------------------------------------|
|        | RC-24"X24" Depth According to Slope          |
|        | RC-36"X30" Depth According to Slope          |
|        | Gully Trap-30"X24" Depth 30"                 |
|        | Gully Trap-36"X32" Depth 36"                 |
|        | Main Hole 36"X32" Depth According to Slope   |
|        | Main Hole 900mm Dia Depth According to Slope |
|        | Flow Direction                               |
| SYMBOL | DESCRIPTION                                  |
|        | Ø160 mm Soil Waste Water Pipe                |
|        | Ø110 mm Soil Waste Water Pipe                |
|        | Ø160 mm Waste Water Pipe                     |
|        | Ø110 mm Waste Water Pipe                     |
|        | Ø160 mm Rain Water Pipe                      |
|        | Ø110 mm Rain Water Pipe                      |
|        | Ø160 mm Soil Waste Water Pipe Slope 1:200    |
|        | Ø110 mm Soil Waste Water Pipe Slope 1:200    |
|        | Ø110 mm Waste Water Pipe Slope 1:200         |
|        | Ø160 mm Rain Water Pipe Slope 1:200          |
|        | Ø110 mm Rain Water Pipe Slope 1:200          |
|        | Flow Direction                               |
|        | Cut in Retaining Wall                        |

PROJECT:-  
PROPOSED RESIDENTIAL BUILDING AT  
PLT NO. B-14 BANI PARK, JAIPUR  
RAJASTHAN

DRAWING:-  
WORKING DRAWING

TITLE:-  
TYPICAL FLOOR DRAINAGE PLAN  
(SANITRY PLAN)

SERVICES CONSULTANT:


Akshay Kumawat  
B.Tech ( Service Consultant )

A.K. Engineering Consultants  
120, First Floor, Sunny Mart, New  
Atish Market, Mansarovar, Jaipur.

ARCHITECT:-  
  
ARCHITECTS, INTERIOR DESIGNERS AND ENGINEERS  
SPACE EDGE ARCHITECTS  
B-6, Moti Marg, Bapu Nagar, Jaipur.  
Ph.: 0141-4062903 , +91-9314510603  
E-Mail: spaceedgejpr@gmail.com

THIS DRAWING IS THE SOLE PROPERTY OF SPACE EDGE ARCHITECTS AND IS NOT TO BE COPIED, USED OR REPRODUCED FOR ANY PURPOSE OTHER THAN FOR WHICH IT HAS BEEN LOANED.



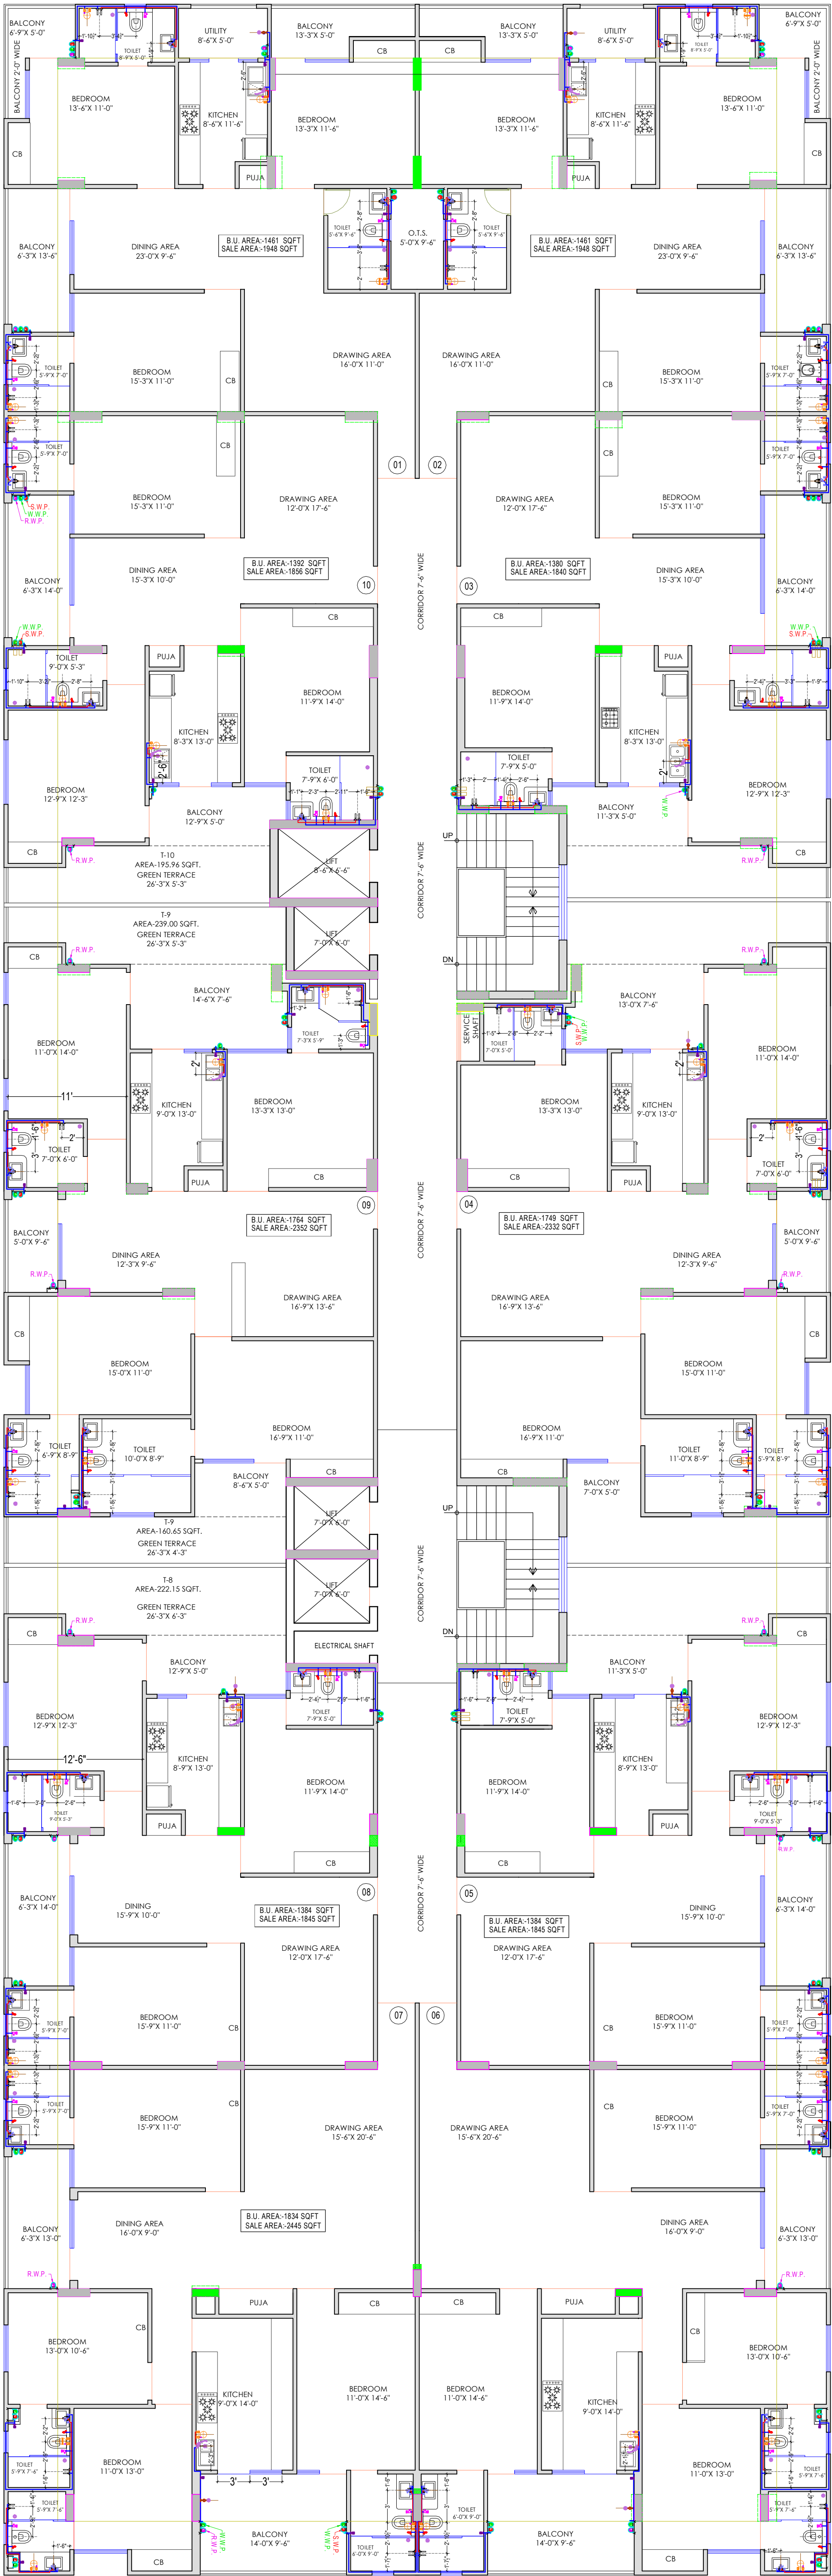

TIWARI GINNI  
RESIDENCY

|        | RC-18"X18" Depth According to Slope          |
|--------|----------------------------------------------|
|        | RC-24"X24" Depth According to Slope          |
|        | RC-36"X30" Depth According to Slope          |
|        | Gully Trap-30"X24" Depth 30"                 |
|        | Gully Trap-36"X32" Depth 36"                 |
|        | Main Hole 36"X32" Depth According to Slope   |
|        | Main Hole 900mm Dia Depth According to Slope |
|        | Flow Direction                               |
| SYMBOL | DESCRIPTION                                  |
|        | Ø160 mm Soil Waste Water Pipe                |
|        | Ø110 mm Soil Waste Water Pipe                |
|        | Ø160 mm Waste Water Pipe                     |
|        | Ø110 mm Waste Water Pipe                     |
|        | Ø160 mm Rain Water Pipe                      |
|        | Ø110 mm Rain Water Pipe                      |
|        | Ø160 mm Soil Waste Water Pipe Slope 1:200    |
|        | Ø110 mm Soil Waste Water Pipe Slope 1:200    |
|        | Ø110 mm Waste Water Pipe Slope 1:200         |
|        | Ø160 mm Rain Water Pipe Slope 1:200          |
|        | Ø110 mm Rain Water Pipe Slope 1:200          |
|        | Flow Direction                               |
|        | Cut in Retaining Wall                        |

PROJECT:-  
PROPOSED RESIDENTIAL BUILDING AT  
PLT NO. B-14 BANI PARK, JAIPUR  
RAJASTHAN

DRAWING:-  
WORKING DRAWING

TITLE:-  
TYPICAL FLOOR INTERNAL PLUMBING PLAN  
(SANITRY PLAN)

SERVICES CONSULTANT:

Akshay Kumawat  
B.Tech ( Service Consultant )

A.K. Engineering Consultants  
120, First Floor, Sunny Mart, New  
Aatish Market, Mansarovar, Jaipur.

ARCHITECT:-  
  
ARCHITECTS, INTERIOR DESIGNERS AND ENGINEERS  
SPACE EDGE ARCHITECTS  
B-6, Moti Marg, Bapu Nagar, Jaipur.  
Ph.: 0141-4062903 , +91-9314510603  
E-Mail: spaceedgejpr@gmail.com

THIS DRAWING IS THE SOLE PROPERTY OF SPACE EDGE ARCHITECTS AND IS NOT TO BE COPIED, USED OR REPRODUCED FOR ANY PURPOSE OTHER THAN FOR WHICH IT HAS BEEN LOANED.