



HT/LT CABLE ROUTING LAYOUT PLAN OF
"BHUMIJA PRANGAN BLOCK-A"

IN KHASRA NO.- 62, 116/64.
AT VILLAGE :- MAHARAJPURA, TEH.:- JAIPUR & JAIPUR.

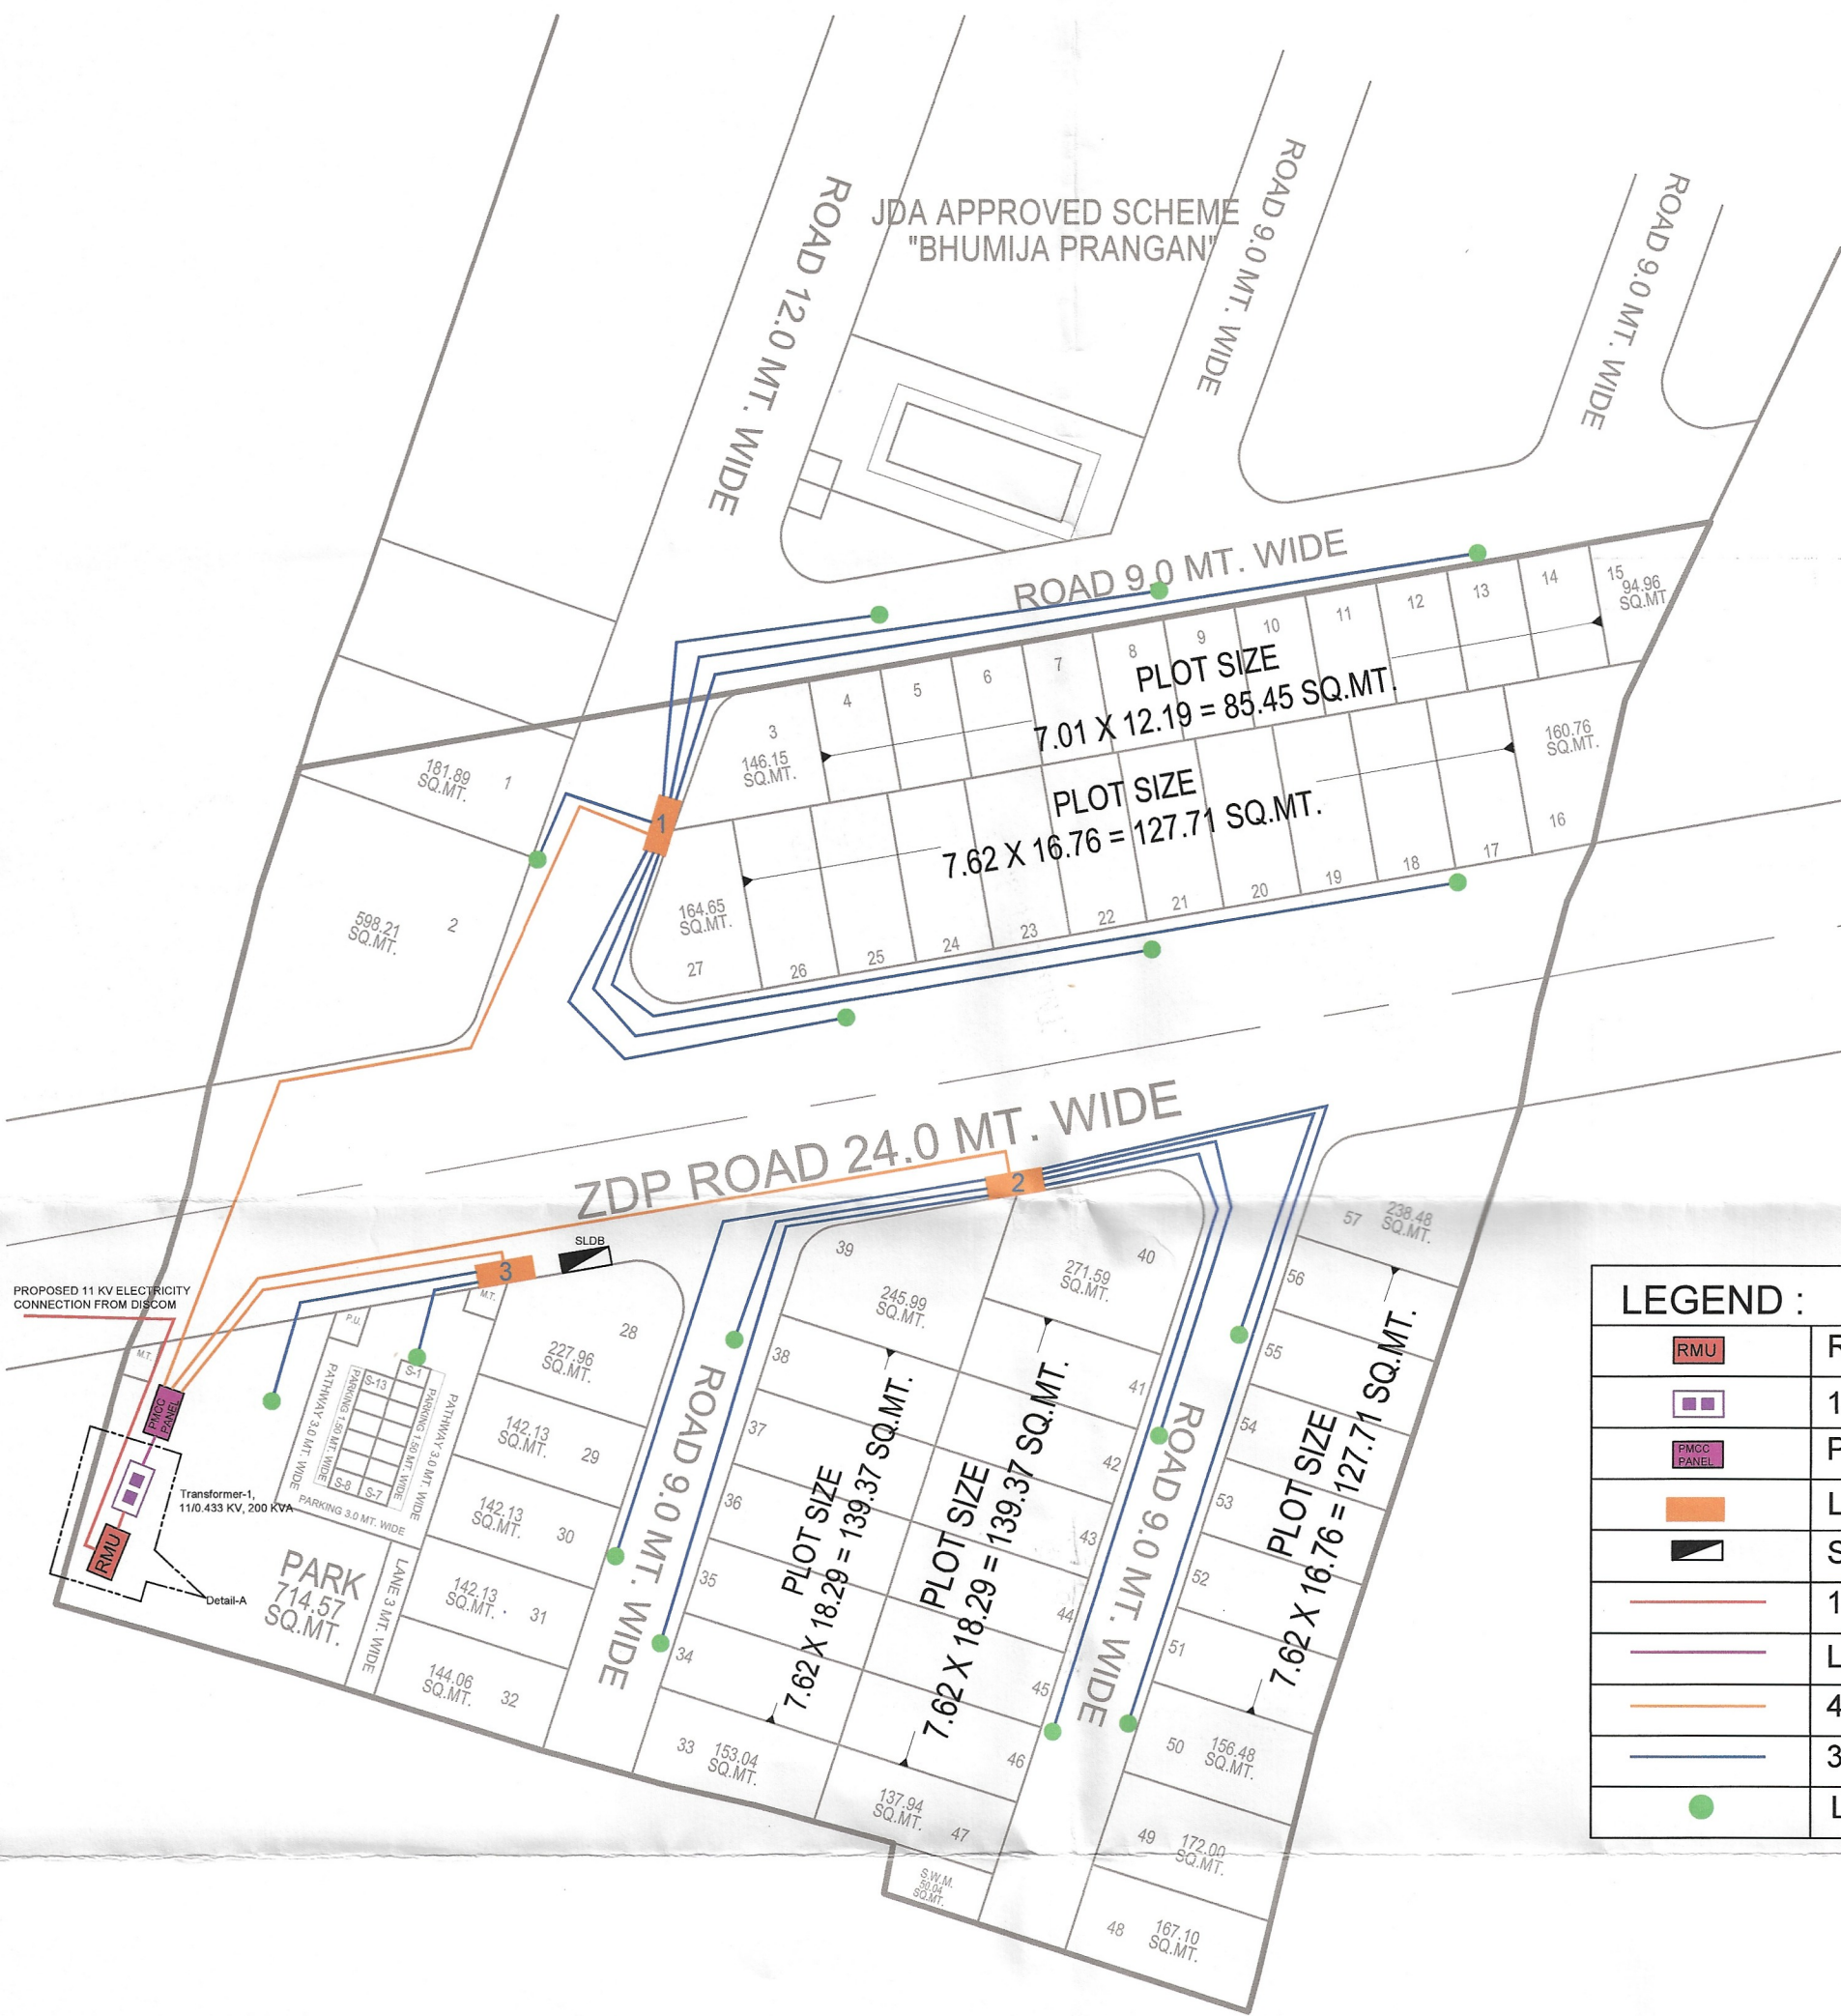

LEGEND :	
	Ring Main Unit (1 Nos.)
	11/0.433 kv, 200 KVA Transformer (1 Nos.)
	PMCC Main Panel (1 Nos.)
	LT Feeder Panel (415 v) (3 Nos.)
	Street Light Distribution Box (SLDB)
	11 kv Line (HT Feeder to RMU) (U/G Cable)
	LT Line (Transformer to PMCC Main Panel)
	415 V Line (PMCC Panel to LT Feeder Panel) (U/G Cable)
	3-Phase Line (LT Feeder Panel to Commercial/Residential) (U/G Cable)
	LT (3-Phase) Distribution Box (16 Nos.)

PRATEEK SHARMA
ELECTRICAL ENGINEER

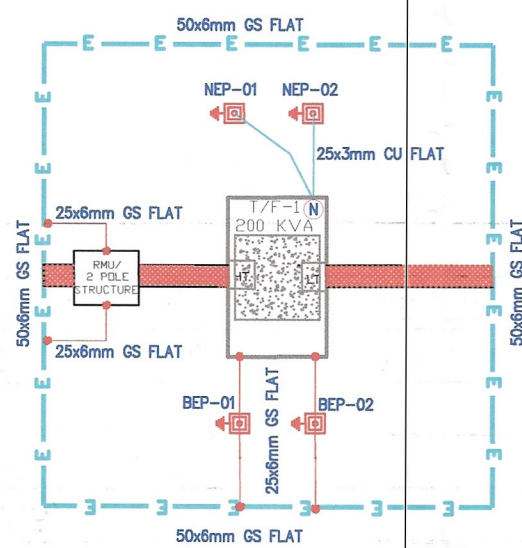

Detail-A
Switch Yard Layout Plan

LAY-OUT PLAN OF

(ROADS , ☐ ELECTRICALS , ☒ SEWER LINE ☐
WATER SUPPLY ☐ & RAIN WATER HARVESTING) ☐

LEGENDS :-

NAME OF SCHEME :-
PROPOSED LAY OUT PLAN OF
"BHUMIJA PRANGAN BLOCK-A"
IN KHASRA NO.- 62, 116/64.
AT VILLAGE :- MAHARAJPURA, TEH.:- JAIPUR & JAIPUR.

LEGEND:-

SCHEME BOUNDARY -

SCHEME CORNER POINT-

SCALE :-

NORTH :-



SUBMITTED TO :-

Consultant:-




201, Priem Tower Opp. Police Headquarter,
Lal Kothi scheme, Tonk Road JAIPUR (RAJ.) 302015
PH: 0141-4113111, Mob.: +91-9829045031
Website: www.cadmaxpro.com, e-mail: info@cadmaxpro.com

JOB No.:		REMARKS	
DESIGN	SIGN	DATE	
DRWN			
CHD			
APPD			
RELEASED FOR		☒ PRELIMINARY	☐ TENDER
		☐ INFORMATION	☐ APPROVAL
		☐ CONSTRUCTION	

OUTDOOR LIGHTING LAYOUT PLAN OF
"BHUMIJA PRANGAN BLOCK-A"

IN KHASRA NO.- 62, 116/64.
AT VILLAGE :- MAHARAJPURA, TEH.:- JAIPUR & JAIPUR.

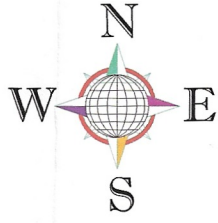

LAY-OUT PLAN OF

(ROADS , ☐ ELECTRICALS , ☒ SEWER LINE ☐
WATER SUPPLY ☐ & RAIN WATER HARVESTING) ☐

LEGENDS :-

NAME OF SCHEME :-
PROPOSED LAY OUT PLAN OF
"BHUMIJA PRANGAN BLOCK-A"
IN KHASRA NO.- 62, 116/64.
AT VILLAGE :- MAHARAJPURA, TEH.:- JAIPUR & JAIPUR.

LEGEND:-

SCHEME BOUNDARY -

SCHEME CORNER POINT-

SCALE :-

NORTH :-



SUBMITTED TO :-

Consultant:-



JOB No.:

DESIGN

DATE

APPD

RELEASED FOR

SIGN

DATE

APPD

RELEASED FOR

PRELIMINARY

TENDER

INFORMATION

APPROVAL

CONSTRUCTION

REMARKS

135°

90°

45°

105°


225°

270°

315°


BILL OF MATERIALS (FOR OUTDOOR):

S.NO	LEGEND	DESCRIPTION	QTY
01		45W LED - STREET LIGHT FIXTURE (MOUNTED ON WALL/ 7 METER HEIGHT POLE)	21 NOS.
02		30W LED - PERIPHERAL STREETLIGHT FIXTURE (MOUNTED AT ROAD WITH 3.0 METER POLE)	06 NOS.

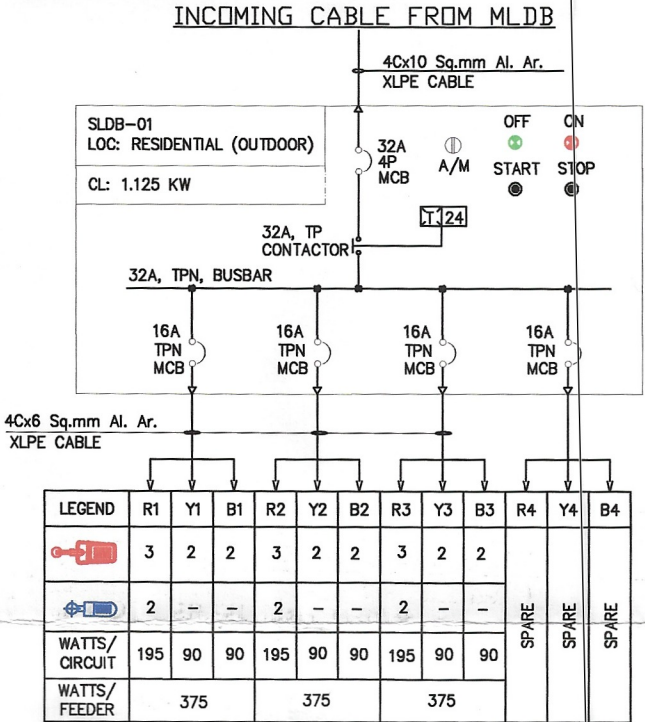


PRATEEK SHARMA
ELECTRICAL ENGINEER

IN KHASRA NO.- 62, 116/64.
AT VILLAGE :- MAHARAJPURA, TEH.:- JAIPUR & JAIPUR.

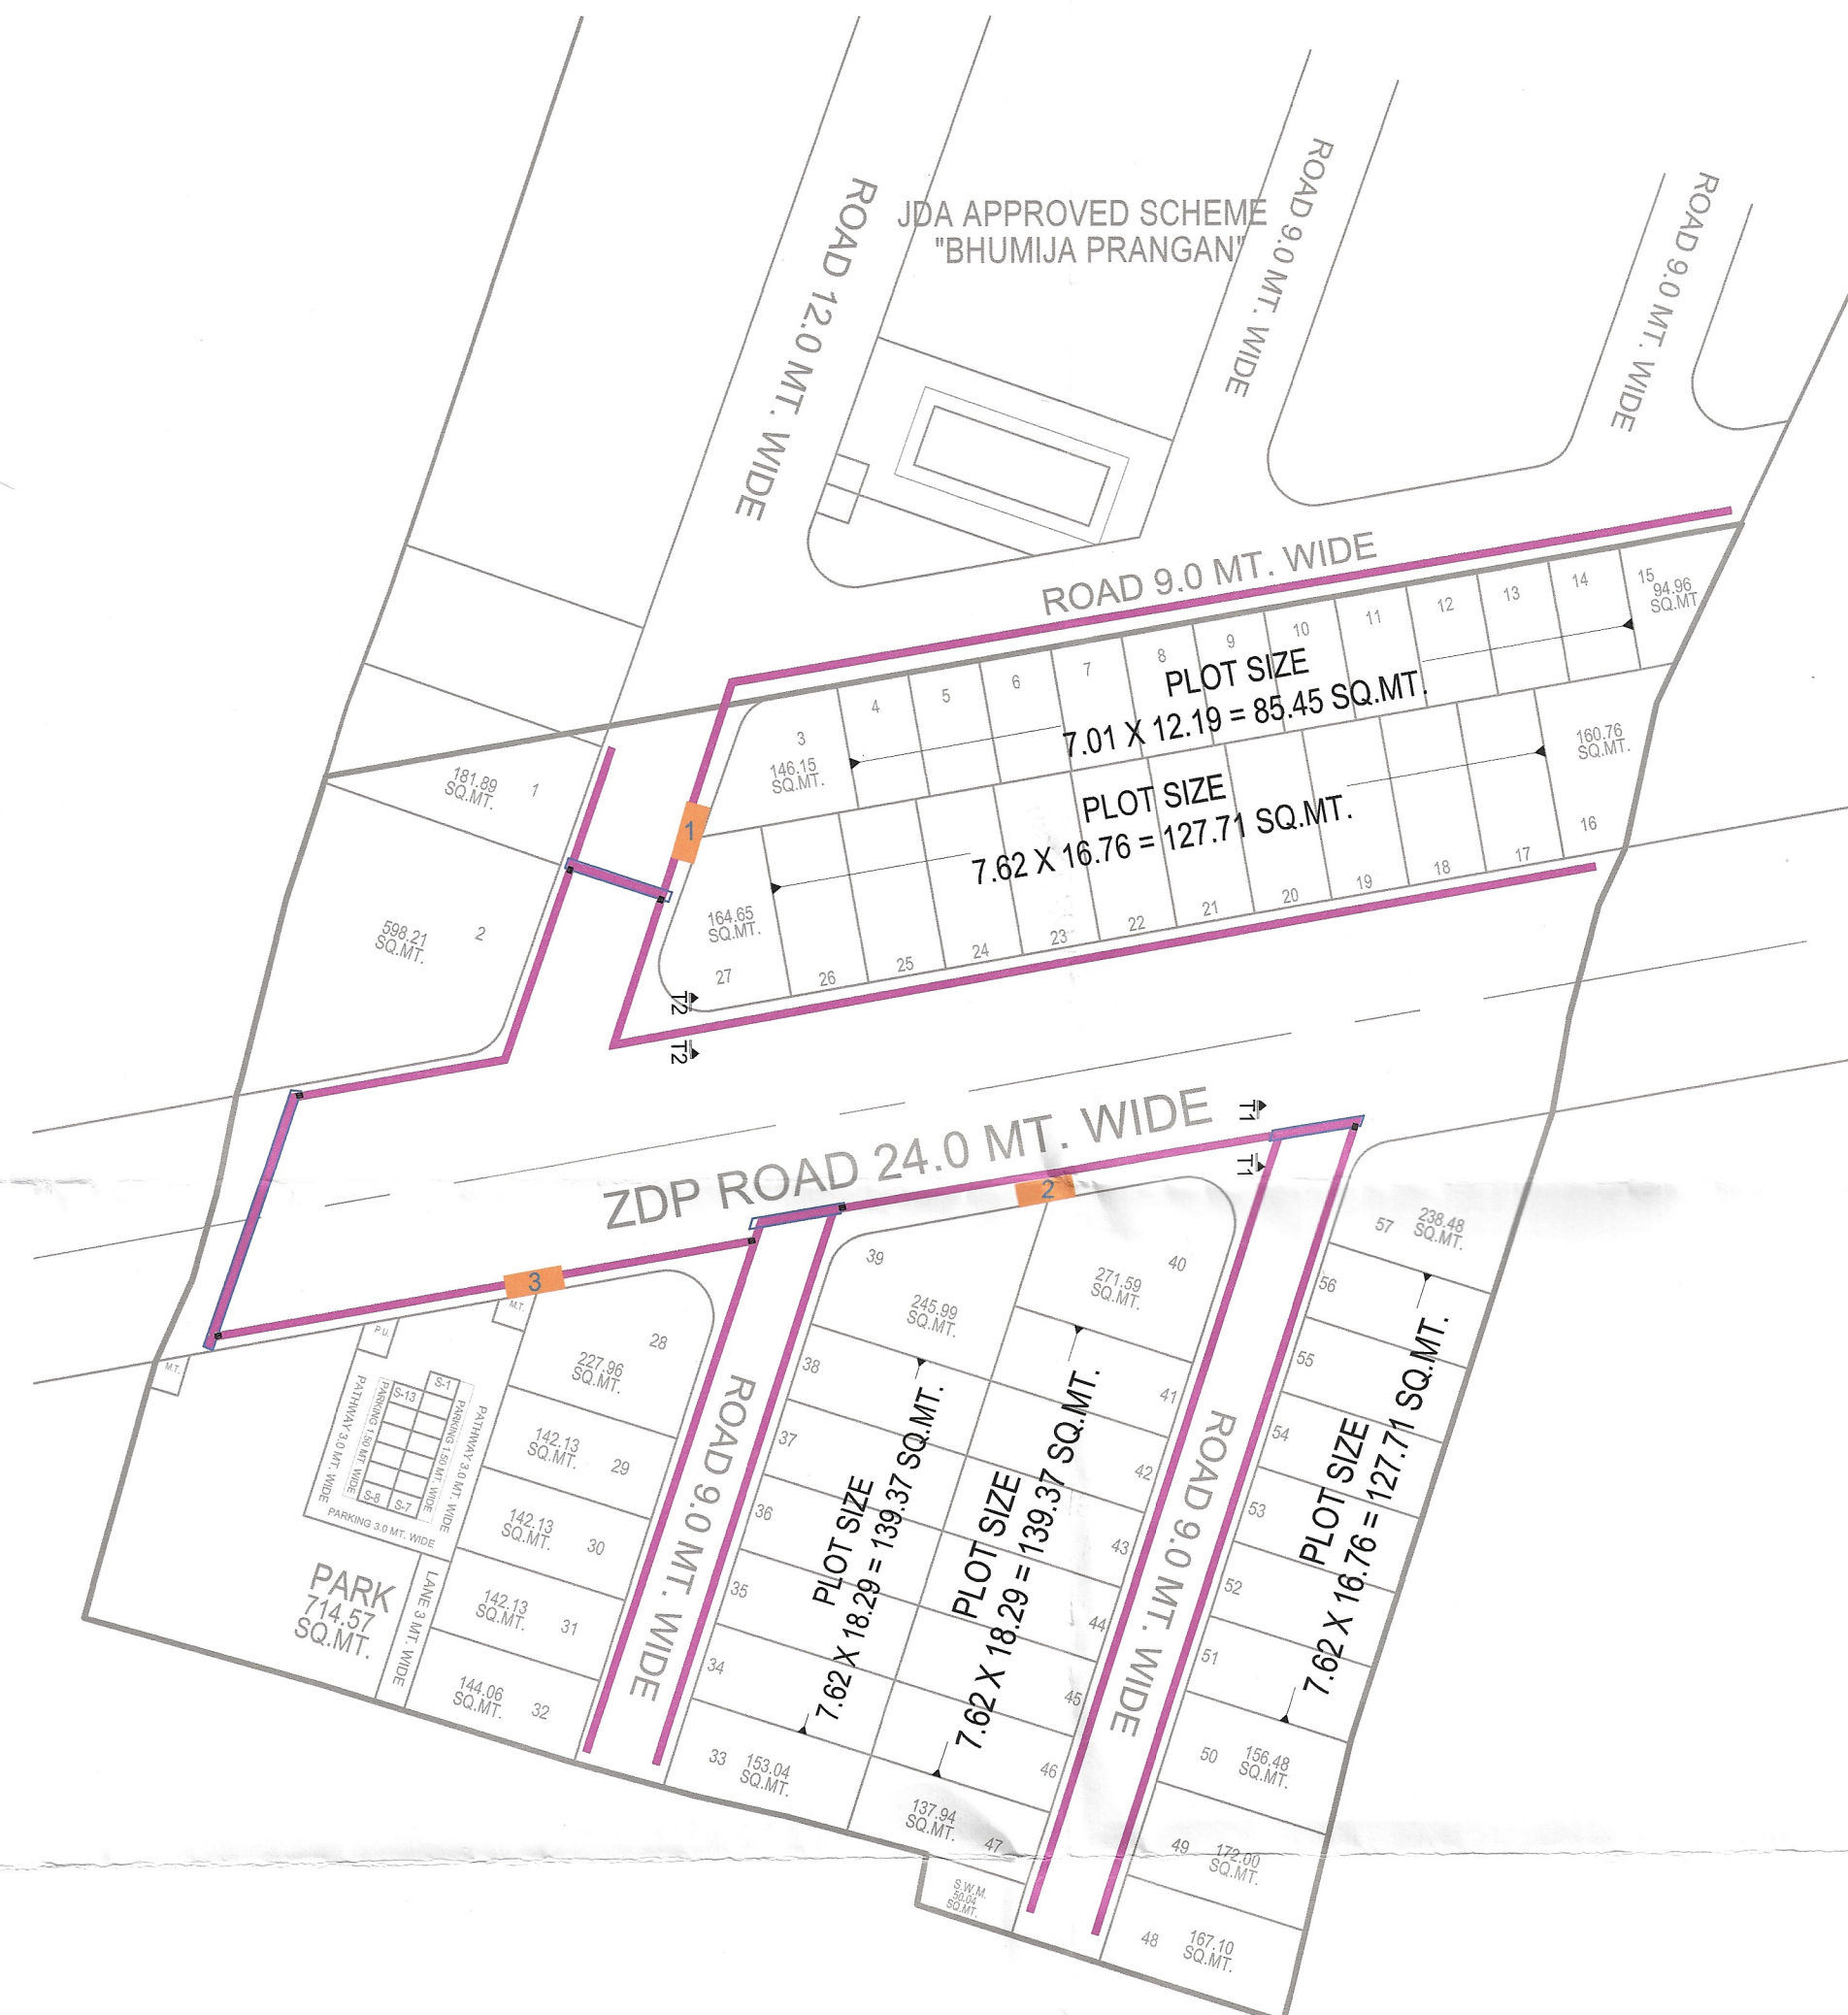


PRATEEK SHARMA
ELECTRICAL ENGINEER

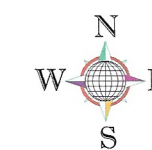

(ROADS , ☐ ELECTRICALS , ☒ SEWER LINE ☐
WATER SUPPLY ☐ & RAIN WATER HARVESTING) ☐

LEGENDS :-

NAME OF SCHEME :-

PROPOSED LAY OUT PLAN OF
"BHUMIJA PRANGAN BLOCK-A"
IN KHASRA NO.- 62, 116/64.
AT VILLAGE :- MAHARAJPURA, TEH.:- JAIPUR & JAIPUR.

LEGEND:-

SCHEME BOUNDARY -


SCHEME CORNER POINT-

SCALE :-

NORTH :-



SUBMITTED TO :-

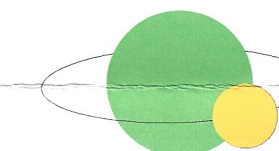

Consultant:-



 CadMax
PROJECTS (P) LTD

301, Prism Tower, Opp. Police Headquarter,
LalKothi scheme, Tonk Road JAIPUR (RAJ.) 302015
PH: 0141-4113111, Mob.: +91-9829045031
Website: www.cadmmaxpro.com e-mail: info@cadmmaxpro.com

JOB No.:			REMARKS					
DESIGN	SIGN	DATE						
DRAWN								
CHECKED								
APPROVED								
RELEASED FOR			☒ PRELIMINARY ☐ TENDER ☐ INFORMATION ☐ APPROVAL ☐ CONSTRUCTION					