
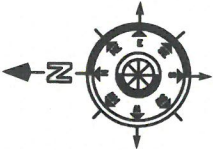
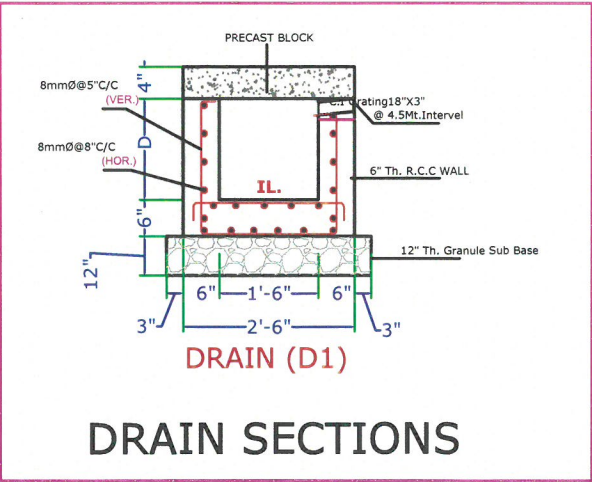
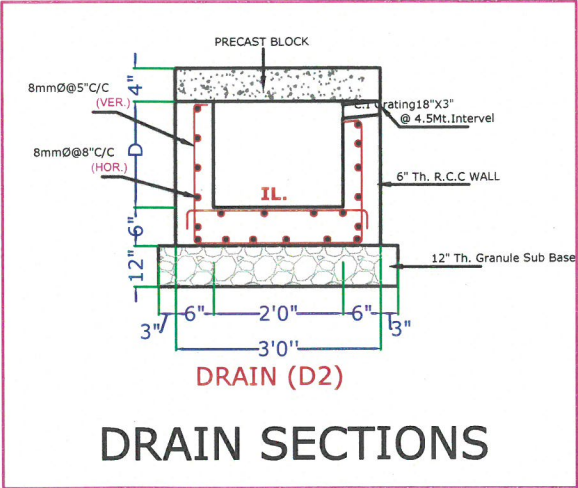


RIDDHI MANSION ,
KUNHADI

PROPOSED LAYOUT PLAN FOR
RISIDENTIAL PLOT'S SCHEME
NEAR EXOTICA GARDEN BUNDI
ROAD IN KHASRA NO.: -76(PART)
VILLAGE :KUNARI
TEH. LADPURA,DIST. KOTA (RAJ.)

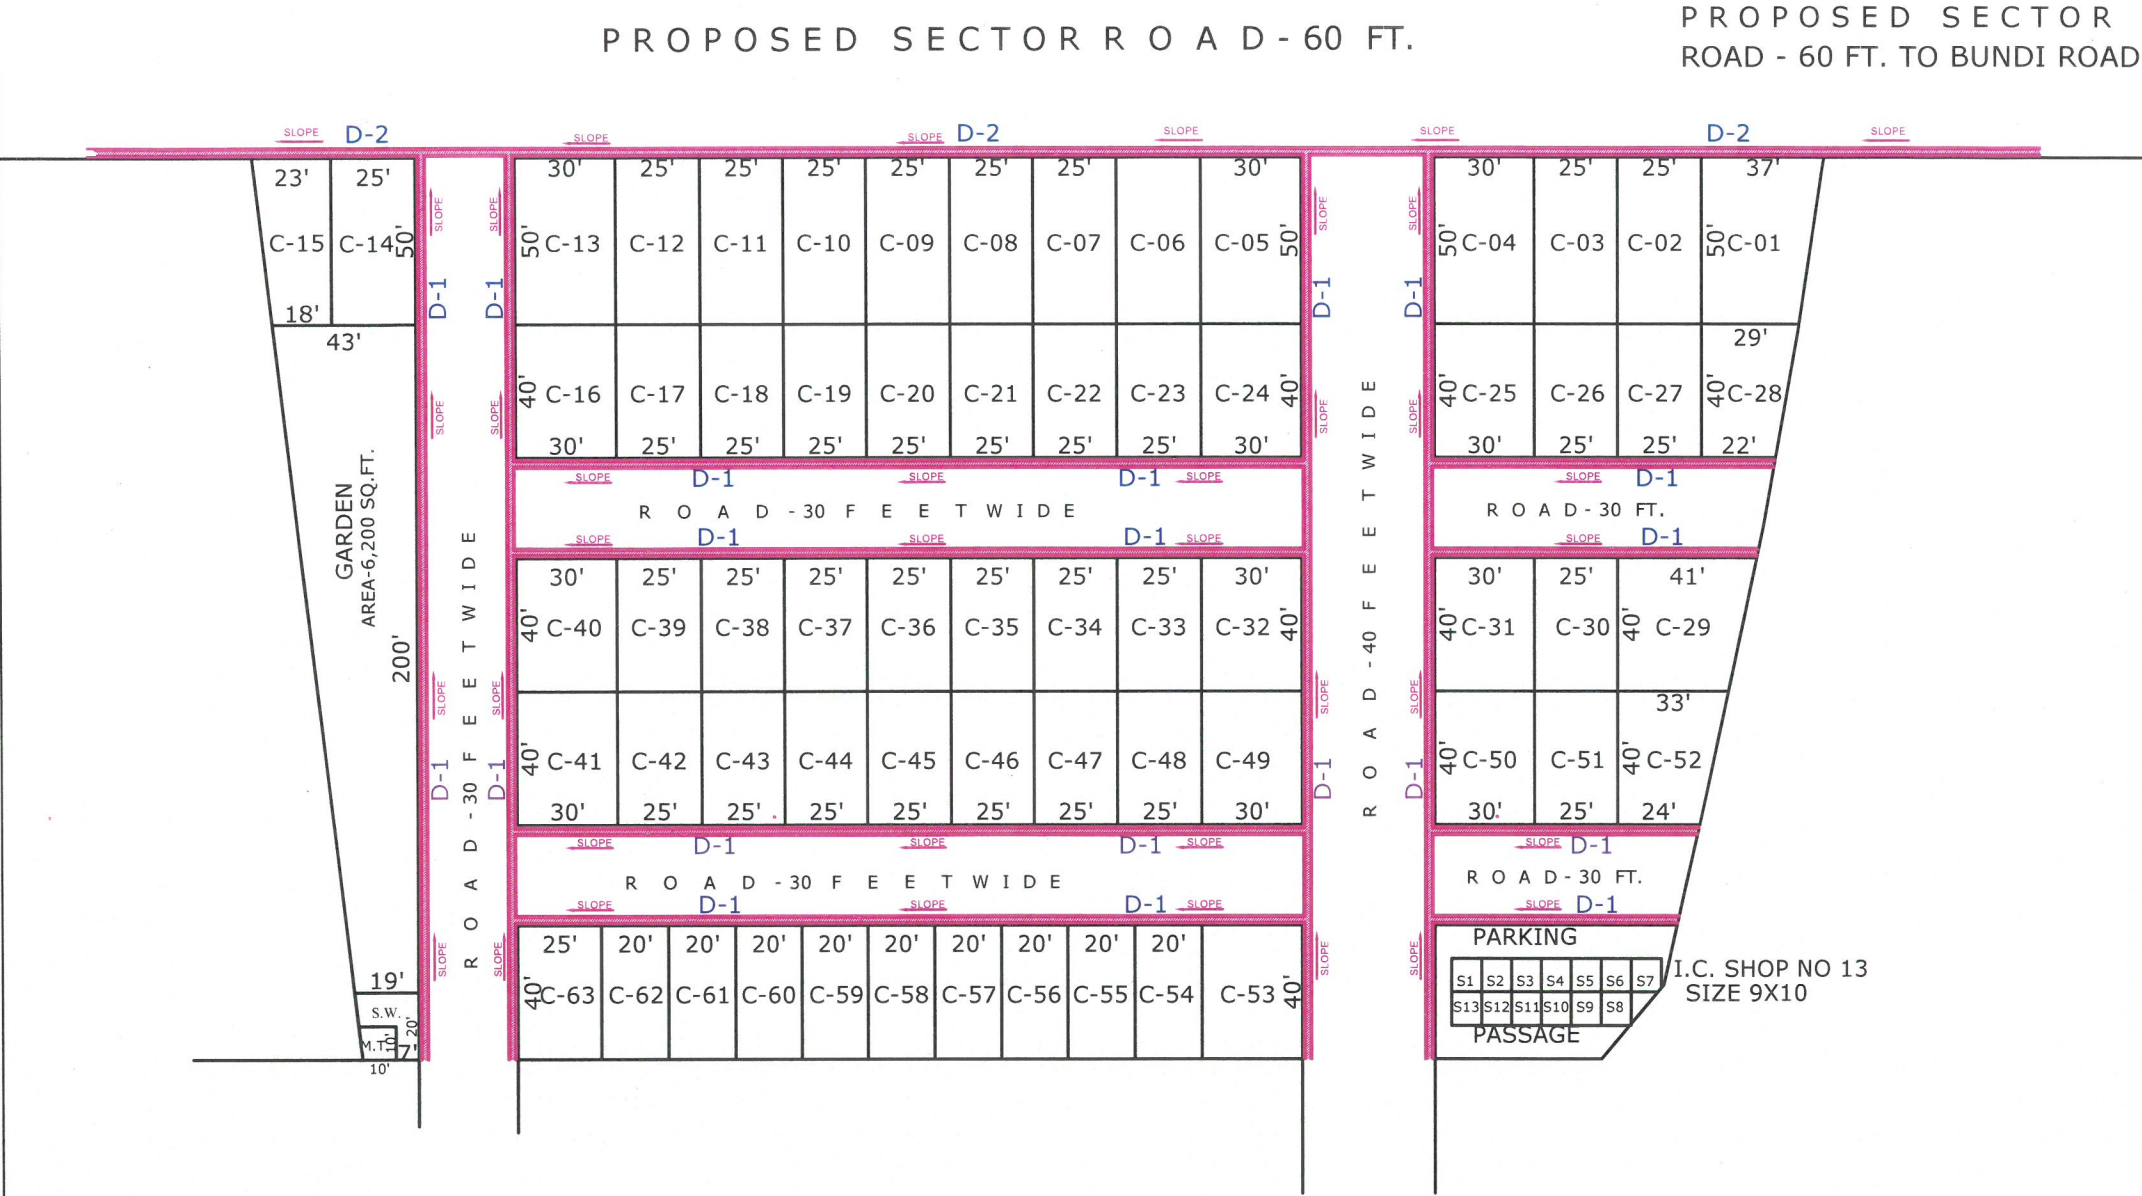

B. LAHOTY
E. (Civil), MIE (Arch. Engg.)
Chartered Engineer No. - M-119028-2
Govt. Approved Valuer CAT-I/105/CCIT/T-63/96/97

Client

Project
PROPOSED LAYOUT PLAN FOR
RISIDENTIAL PLOT'S SCHEME
NEAR EXOTICA GARDEN BUNDI
ROAD IN KHASRA NO.: -76(PART)
VILLAGE :KUNARI
TEH. LADPURA,DIST. KOTA (RAJ.)

Drawing Title
SANITATION LAYOUT PLAN

SCALE : 1"=40'
LOCATION :
JOB NO. -

NAME OF SCHEME:
DRAWING NO. -
DATE - APR., 27th, 2024

SANITATION LAYOUT PLAN